

TEKNIKJONUSTA SIGURDAR ÞORLEIFSSONAR.
STRANDGATA 11, 200 HAFNARFJORDUR.
Sími 54751.

ágúst 90 S.Þ.

ALFHOLT 34 HAFNARFIRDI

OPNASKRA 1. HÉÐAR t = 40°C


Nr.	Staður	Þörf Wött	Hæð max	Lengd max	Teng.	Ofnloki
1.01	Anddyri	700	400	1500	AB	FJVR 10
1.02	Hjón	1200	600	1000	AB	FJVR 10
1.03	Bað	500	600	600	CD	FJVR 10
1.04	Stofa	3000	400	2100	AD	FJVR 10
1.05	Herb	850	600	900	AB	FJVR 10
1.06	Herb	850	600	900	AB	FJVR 10
1.07	Geymsla	800	600	600	CD	FJVR 10
1.08	Eldh	800	600	1000	CD	FJVR 10

ALFHOLT 34 A HAFNARFIRDI
OPNASKRA 2. HÉÐAR. t = 40°C

Nr.	Staður	Þörf Wött	Hæð max	Lengd max	Teng.	Ofnloki
2.01	ANDD	810	400	2000	BC	FJVR 10
2.02	GEYMSLA	800	600	1000	AB	FJVR 10
2.03	ÞVOTTUR	400	600	600	AB	FJVR 10
2.04	STOFA	3000	400	2100	AD	FJVR 10
2.05	ELDHÚS	1300	600	1200	CD	FJVR 10
2.06	VS	500	600	600	CD	FJVR 10
2.07	HJÓN	1350	600	2000	BC	FJVR 10
2.08	STIGAH	800	600	1000	CD	FJVR 10


ALFHOLT 34 A HAFNARFIRDI
OPNASKRA 3. HÉÐAR. t = 40°C

Nr.	Staður	Þörf Wött	Hæð max	Lengd max	Teng.	Ofnloki
3.01	HERBERGI	900	600	1000	CD	FJVR 10
3.02	HERBERGI	900	600	1000	AB	FJVR 10
3.03	SKRIFST	800	600	2000	AB	FJVR 10
3.04	BAD	600	600	600	AB	FJVR 10
3.05	SJÓN	800	400	2000	AD	FJVR 10

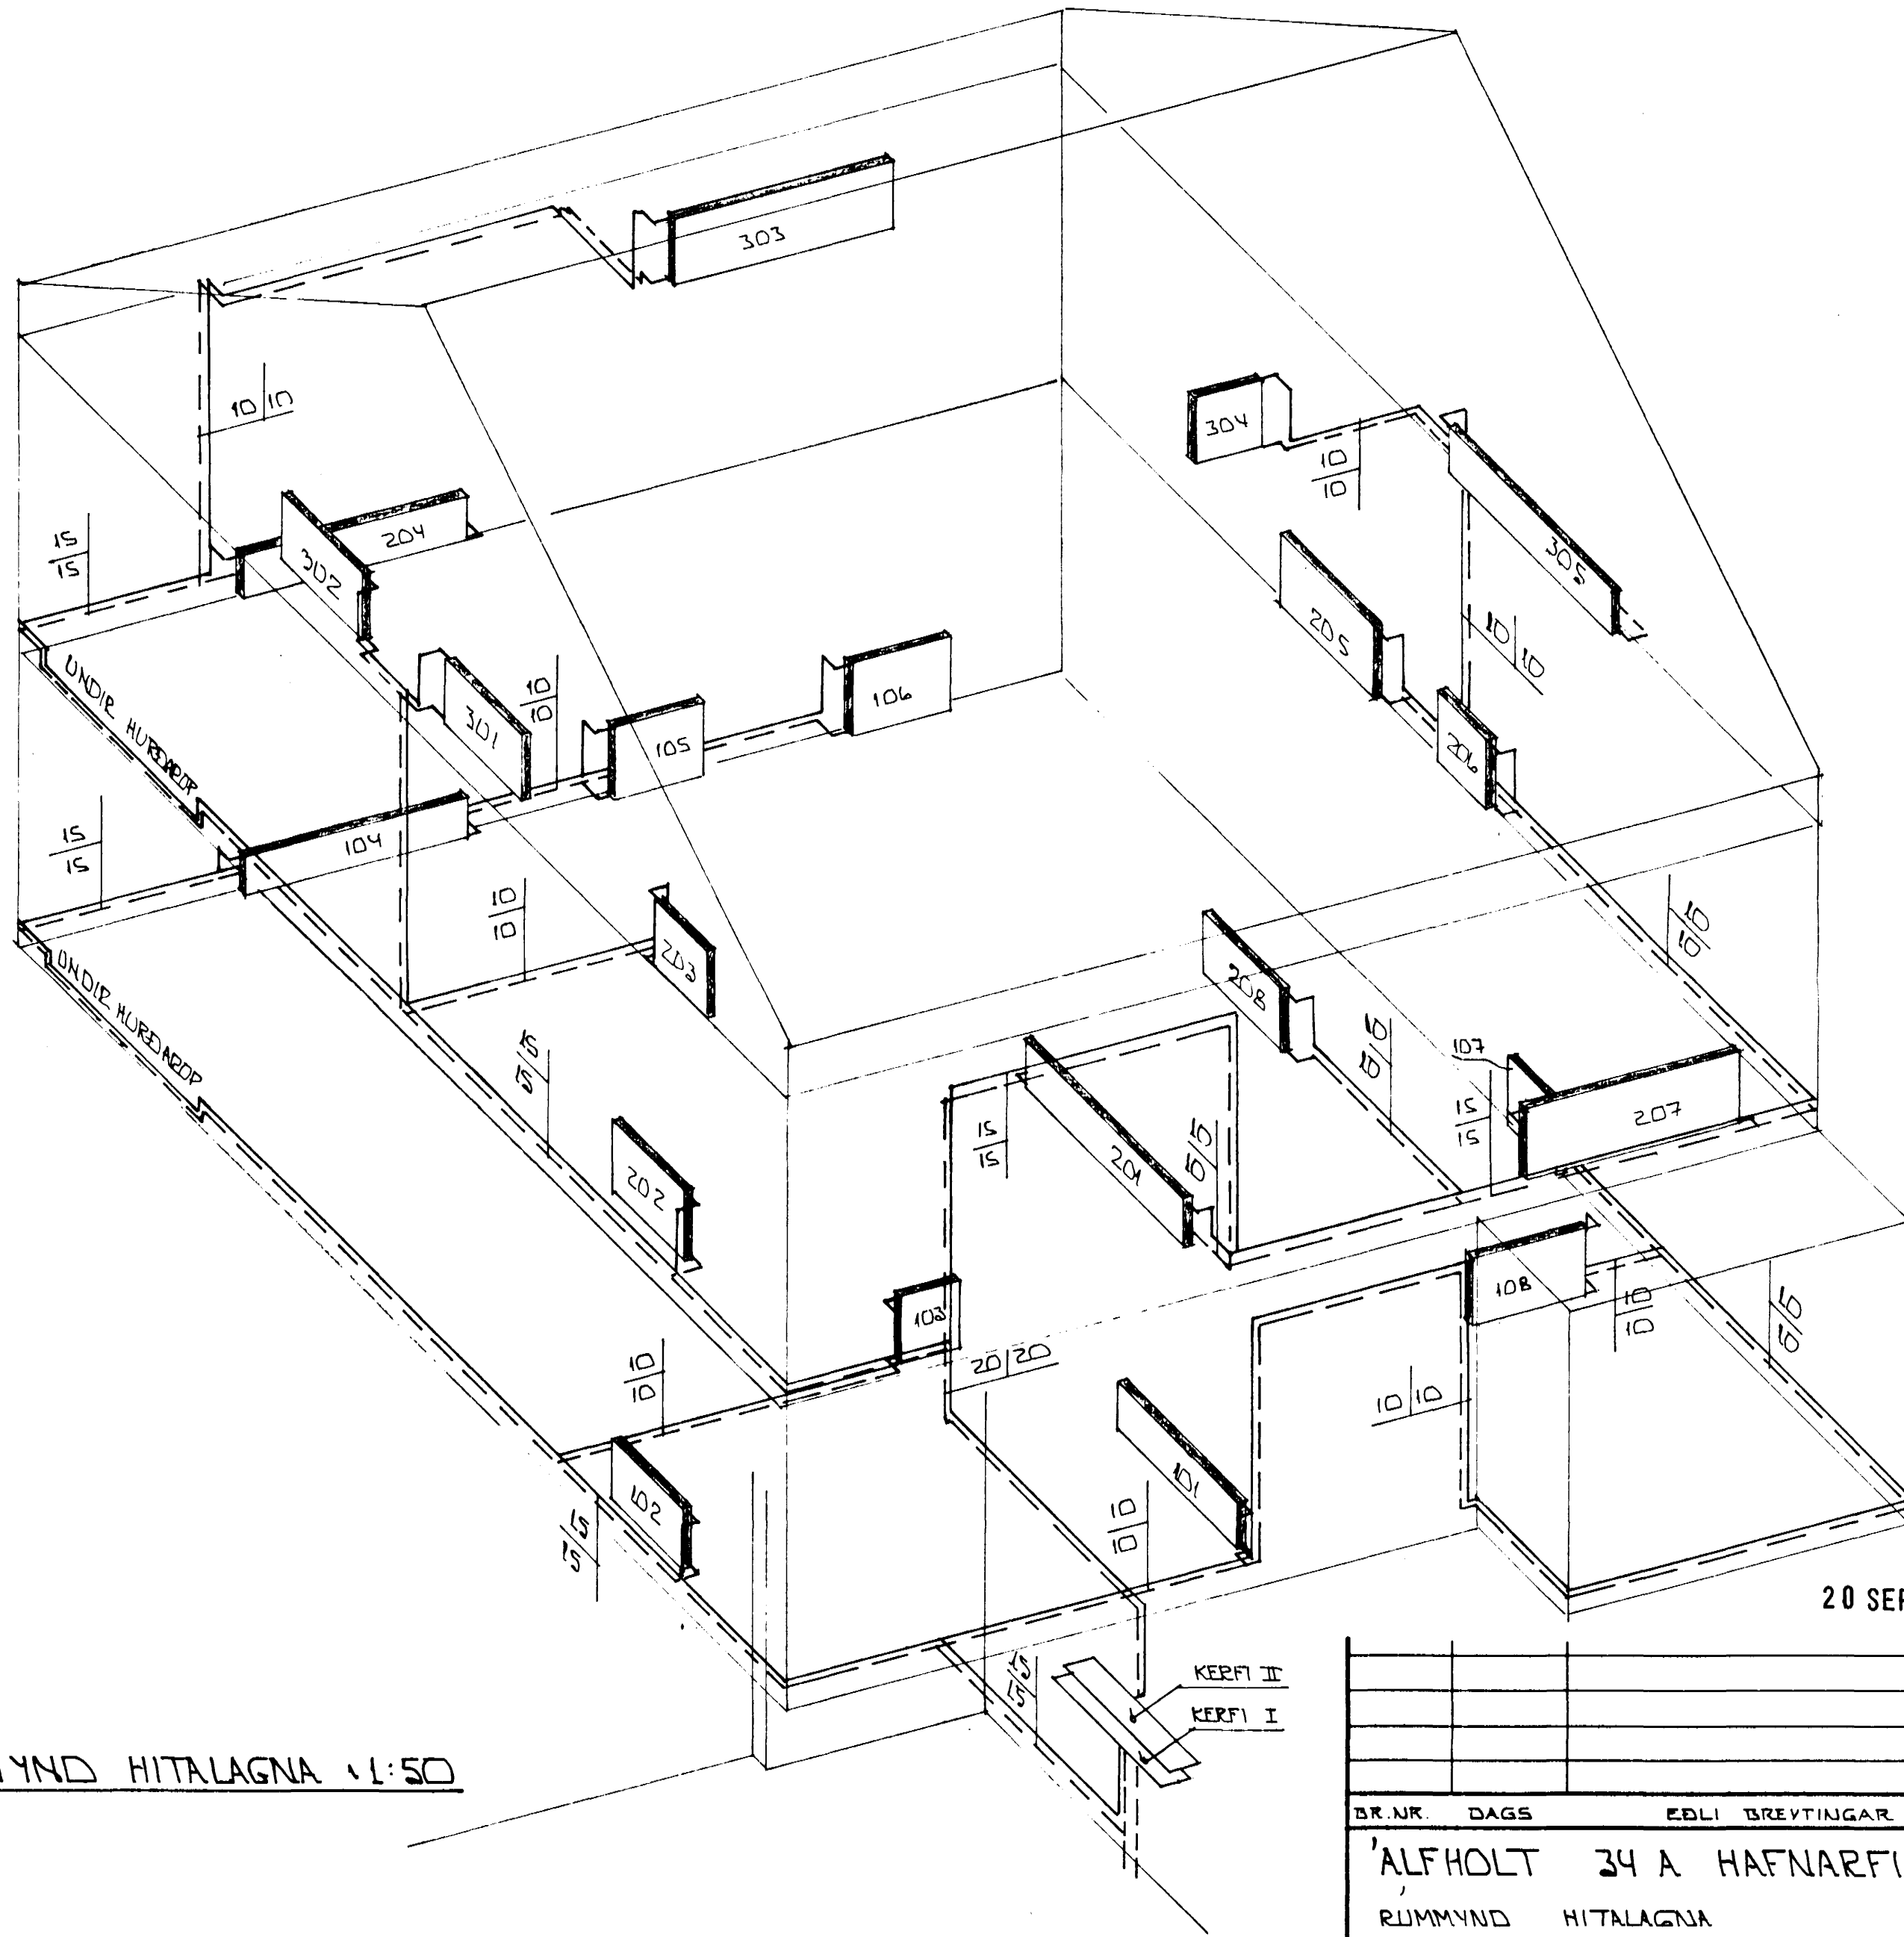

RÚMMYND HITLAGNA 1:50

20 SEP 1990

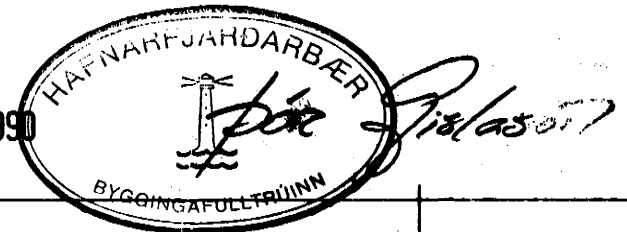

DR. NR.	DAGS	EDLI BREVTINGAR	SIGN.
'ALFHOLT 34 A HAFNARFIRDI RÚMMYND HITLAGNA			DAGS 'AG' 90 HANNAÐ 9/21
MELIKV. 1:50			TEIKNAD VERK NR. 9028
SIGURÐUR ÞORLEIFSSON TEKNIFRÆÐINGUR F.T.F.I.			BLAD NR. 2-06
STRANDGÖTU 11 HAFNARFIRDI SÍMI 54751			