




GRUNNMYND · 1 : 50

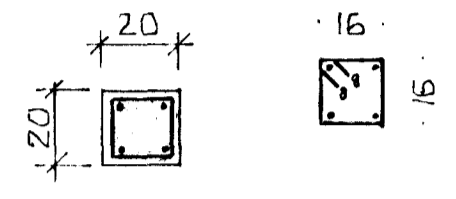

SÍLA S1 · 1 : 20

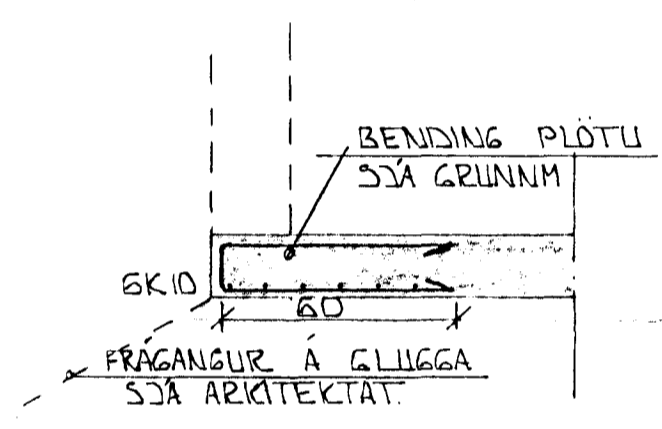

SNID 5 · 1 20

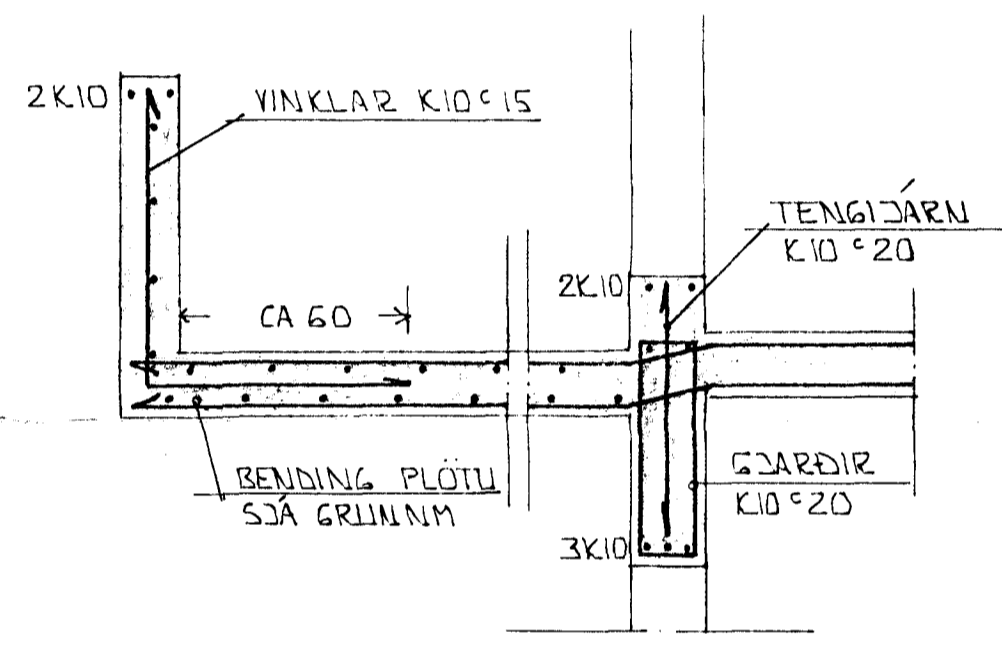


SNID 6-6 · 1 20

STEYPA:
S > 250
VS ≤ 0.5
LOFT ≥ 6%
SEMENT ≥ 300 KG/M ³

SKÝRINGAR

ALMENNAR SKÝRINGAR SJA BL. NR. 1-01

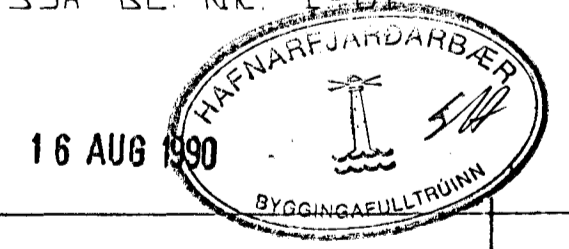

DR.NR.	DAGS	EÐLI BREVTINGAR	SIGN.
			DAGS. ÁGÚST '90
			HANNA
			TEIKNAD. <i>GH</i>
			VERK NR. 9028
MÆLIKV. 1:50			BLADNR. 1-04
SIGURÐUR ÞORLEIFSSON TEKNIFRÆÐINGUR F.T.F.I. STRANDGÖTU 11 HAFNARFIRÐI SÍMI 54751			