



GRUNNMÝND 1:50

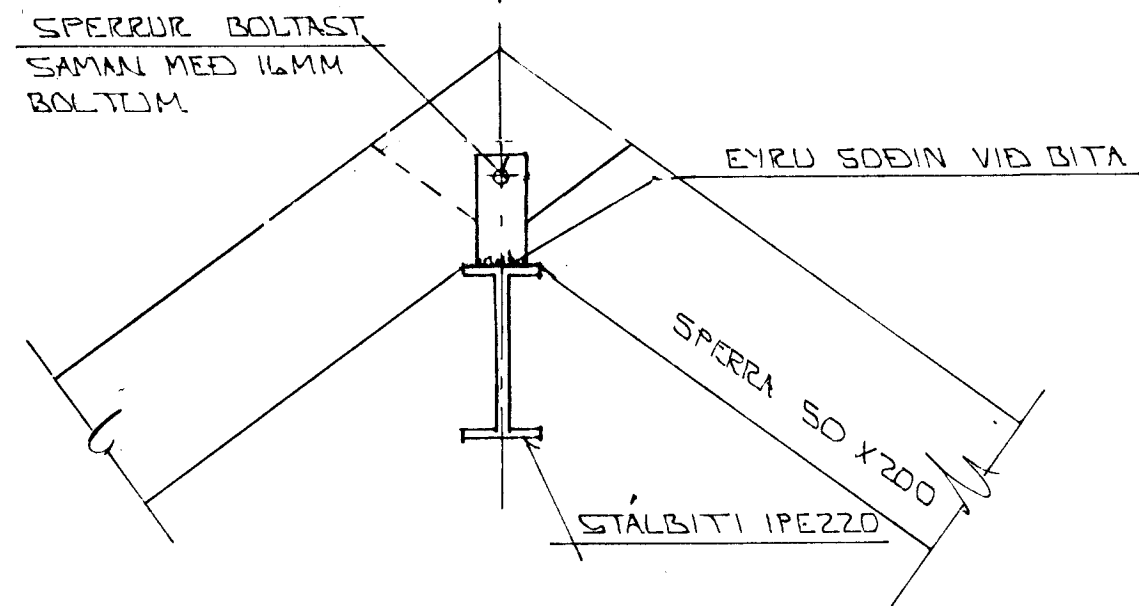


SNID A 1:20


SPERRA BOLTIST
AVEGG 12MM
MURBOLTUM 1/2 80

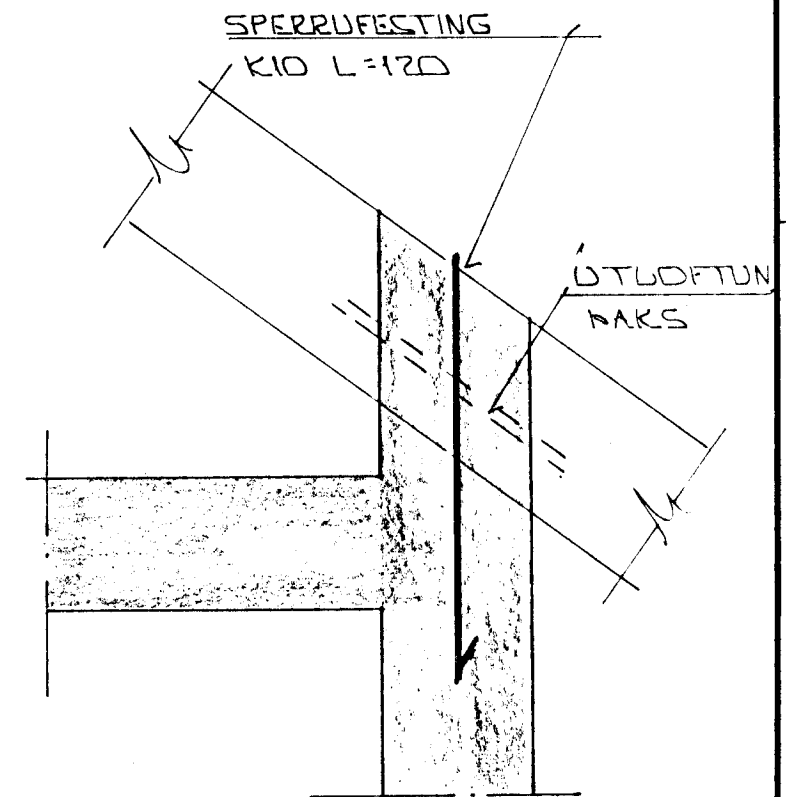

SNID C 1:20

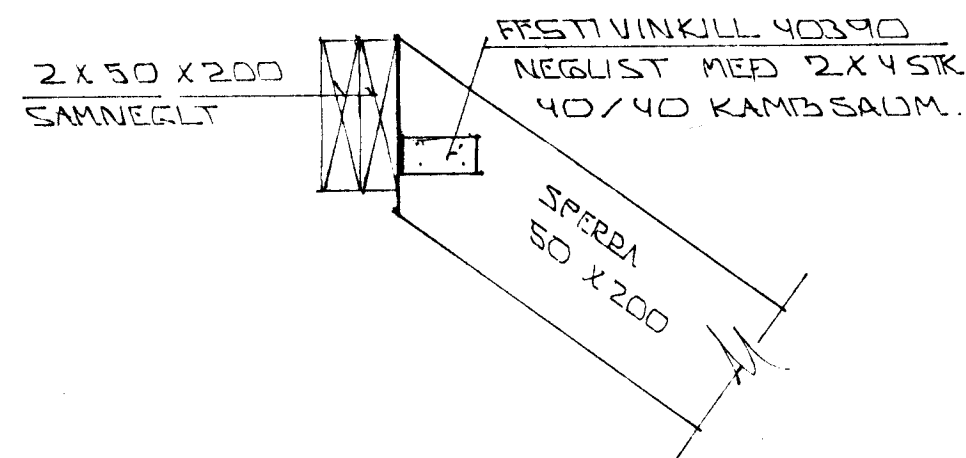


SNID G 1:20

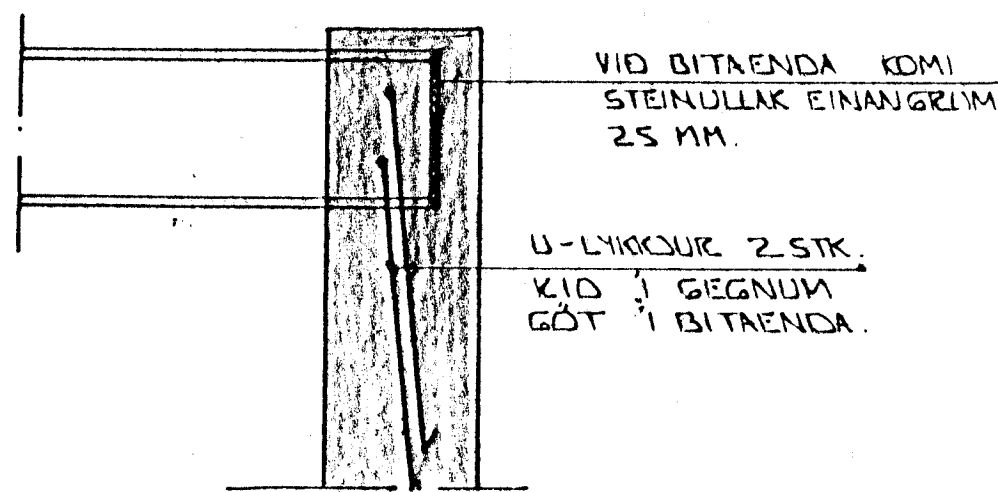

FRÁGANGUR STALBITA Í VEGG

1:10

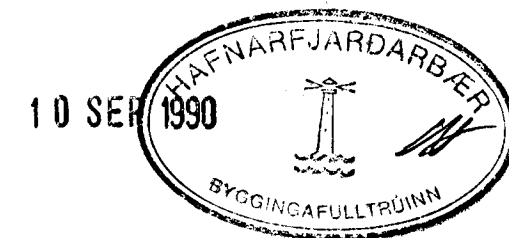

SKYRINGAR:

ALMENNAR SKYRINGAR SJA BL.NR.1-01.

BR.NR.	DAGS	EDLI BREVTINGAR	SIGN.
			DAGS. AGÚST '80
			HANNAÐ
			TEIKNAD
			VERK NR. 9028
MÆLIKV. 1:50			BLADNR.
SIGURÐUR ÞORLEIFSSON TEKNIFRÆÐINGUR F.T.F.I.			1-06
STRANDGÖTU 11 HAFNARFIRÐI SÍMI 54751			