


Ofnar:	Delta t=40°			
Staðsetning	Ofn nr.	Mesta hæð	Mesta lengd	Hitaf. kcal/h
Sjónvarp	1	40	210	1400
Stofa	2	30	210	1400
-	3	30	140	933
-	4	30	380	2533
Eldhús	5	60	170	1561
Anddyri	6	70	100	614
VS.	7	60	90	319
Bill	8	70	300	1841
Hjón	9	60	190	1204
Herb.	10	60	210	1115
Herb.	11	60	150	675
Herb.	12	60	150	970
Bað	13	60	90	450
Þvottur	14	60	100	976
Föt	15	60	60	182
Stigi	16	60	130	540

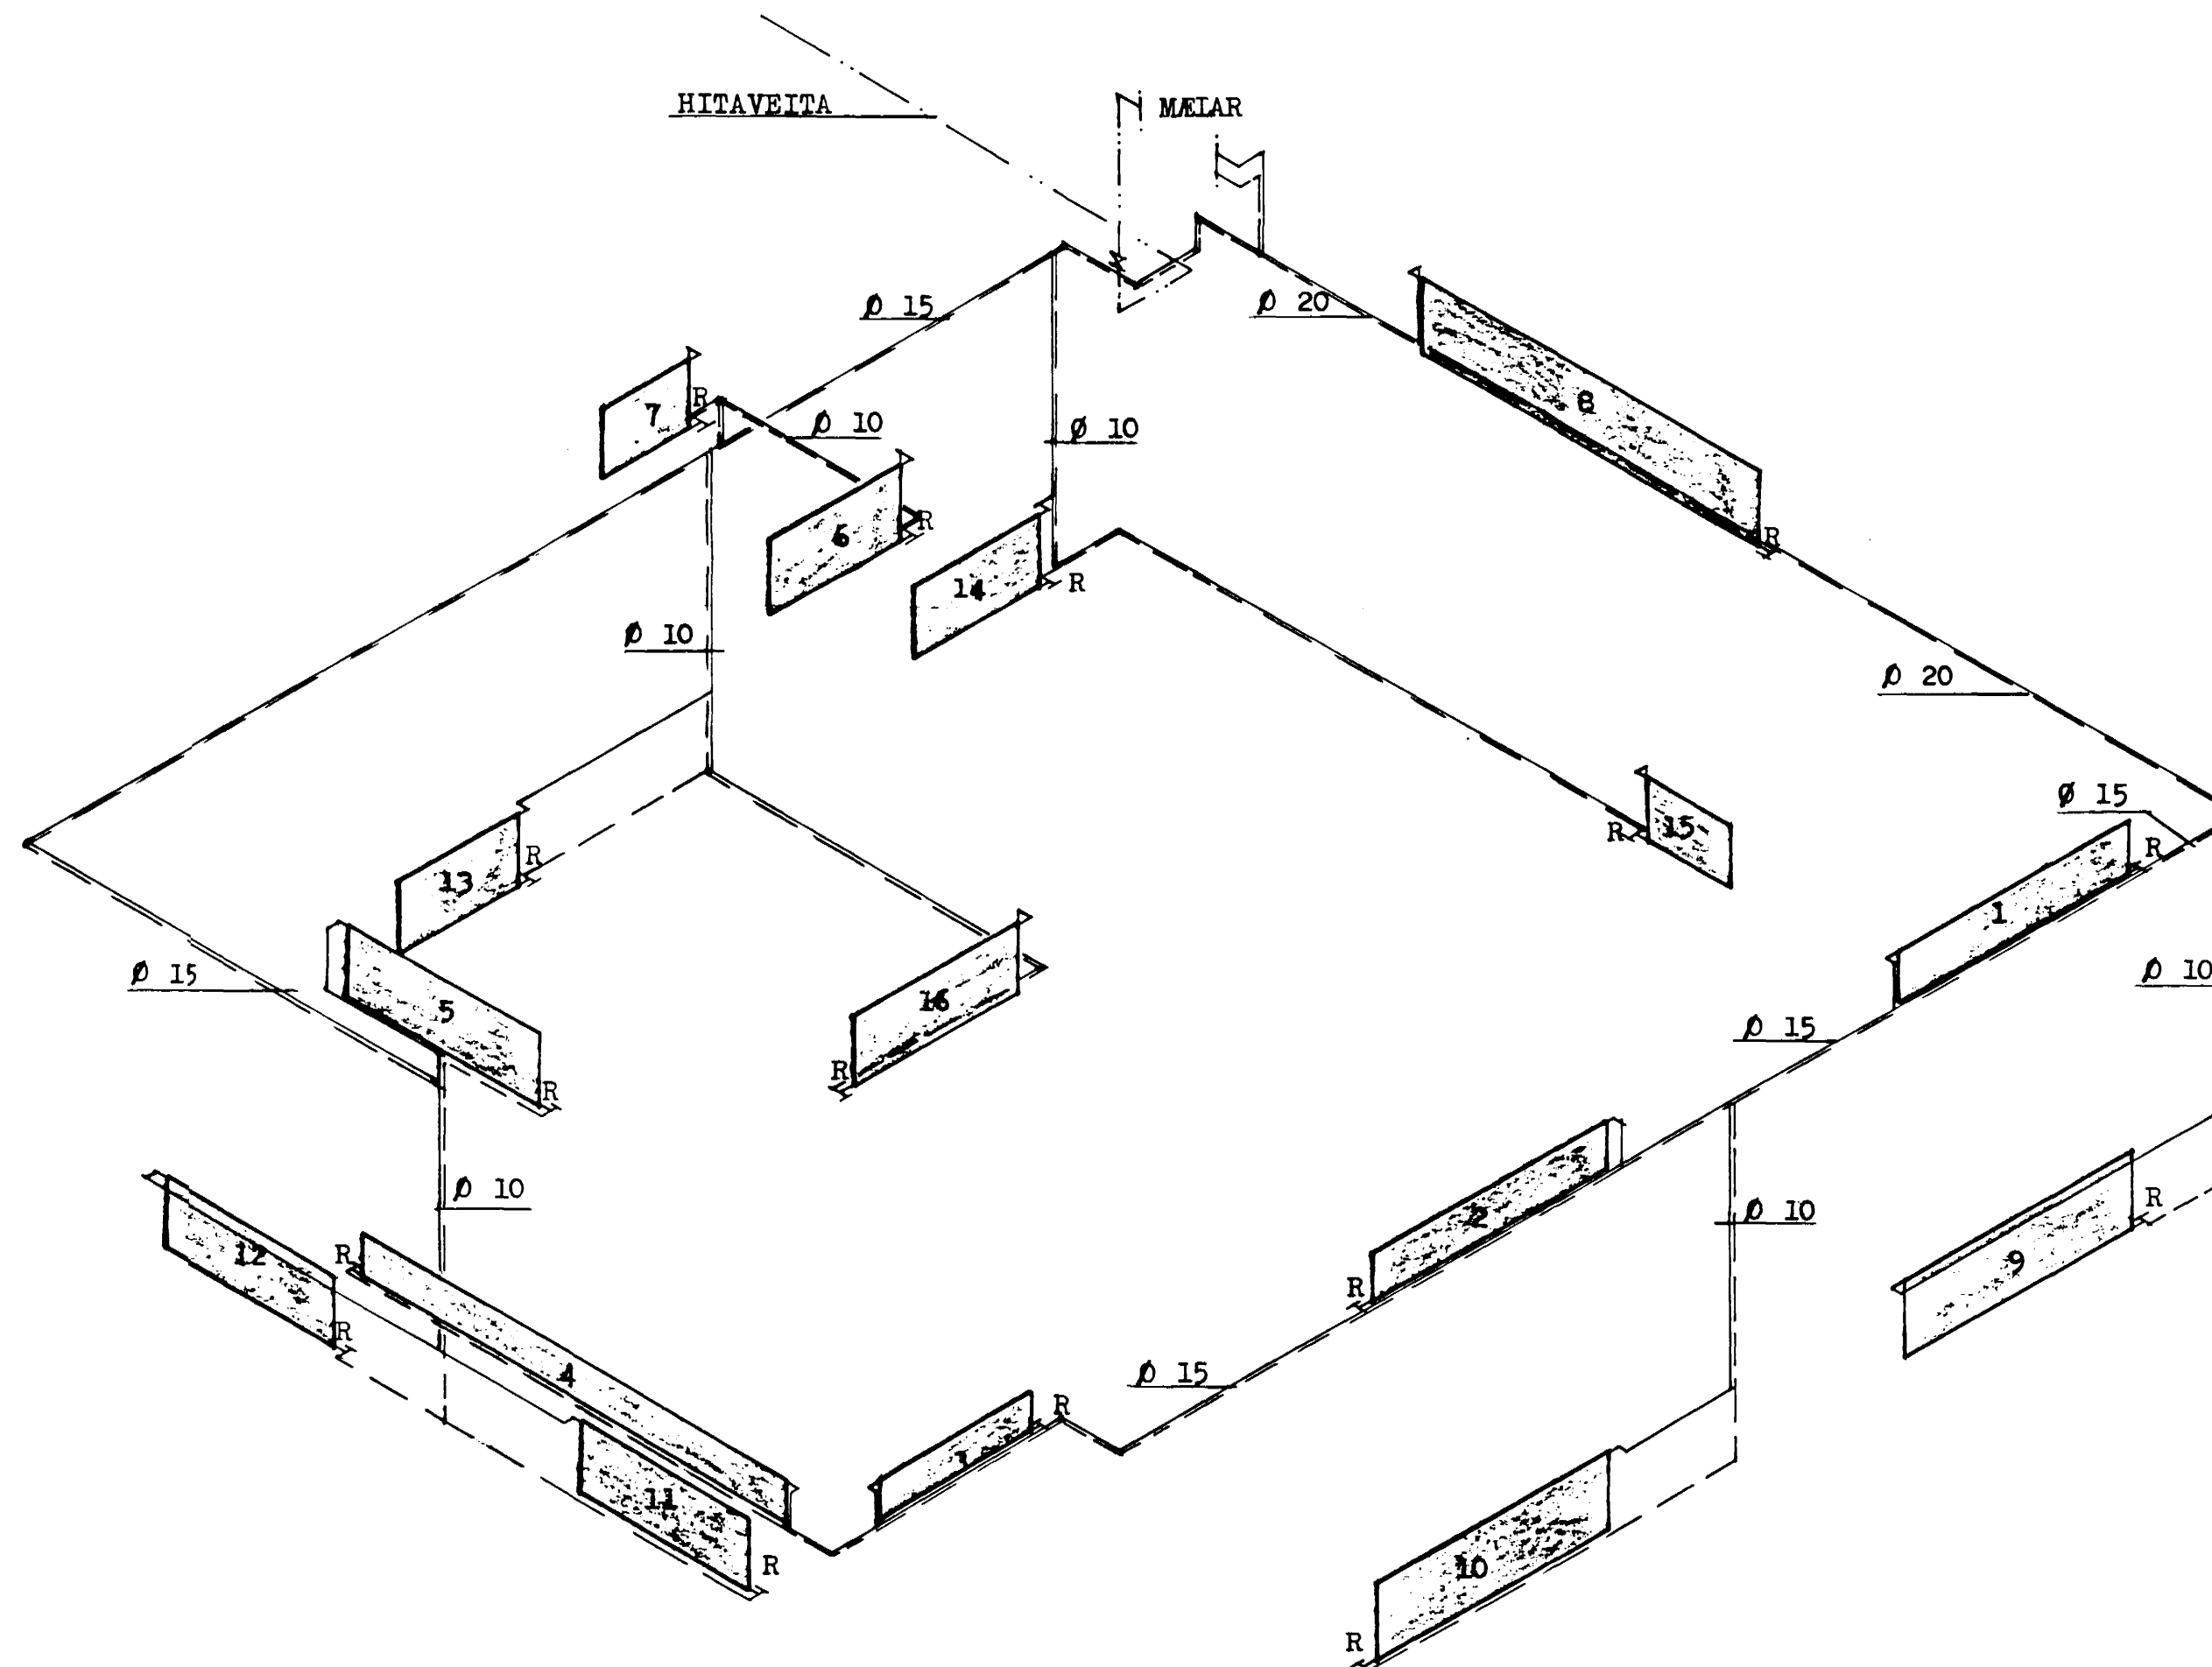

13 AUG 1991



HERMANN ISEBARN		MTFI
ÁLFHOLT NR. 38, HAFNARFIRÐI		
MÁL	1:50	HITALAGNIR TENGMÝND
DAGS.	JÚNÍ 1990	
BLAD	6	<i>Hermann Iseborn</i>