


OFNAR: DELTA t=40°

Staðsetning	Ofn nr.	Mesta hæð	Mesta lengd	Hitap.kcal/h
GANGUR	0-1	60	200	820
GANGUR	0-2	60	200	820
STIGI	0-3	60	150	840
-	0-4	50	160	884
ANDDYRI	0-5	70	100	514
STIGI	0-6	50	160	884
SJONVARP	1-1	60	160	516
-	1-2	60	150	787
HJON	1-3	40	280	1290
-	1-4	40	150	690
HERB.	1-5	60	150	603
HERB.	1-6	60	150	948
ÞVOTTUR	1-7	60	100	381
BAD	1-8	60	150	997
BAD	2-1	60	90	462
HJON	2-2	60	140	892
STOFA	2-3	40	280	1560
ELDHUS	2-4	60	150	729
HERB.	2-5	60	150	932
ÞVOTTUR	2-6	60	90	262
ÞVOTTUR	2-7	60	100	262
ELDHUS	2-8	60	150	787
STOFA	2-9	40	280	1177
-	2-10	40	150	631
HERB.	2-11	60	150	531
HERB.	2-12	60	150	672
BAD	2-13	60	80	329
HERB.	2-14	60	150	881
INNG	2-15	60	100	520
ÞVOTTUR	3-1	60	100	400
BAD	3-2	60	90	408
HJON	3-3	60	140	1079
STOFA	3-4	40	280	1917
ELDHUS	3-5	60	150	869
HERB.	3-6	60	150	1078
SJONVARP	3-7	60	90	400
ÞVOTTUR	3-8	60	90	293
ELDHUS	3-9	60	150	935
STOFA	3-10	40	280	1457
-	3-11	40	150	780
HERB.	3-12	60	150	710
HERB.	3-13	60	150	948
BAD	3-14	60	90	459
HERB.	3-15	60	150	1171
INNG.	3-16	60	90	680

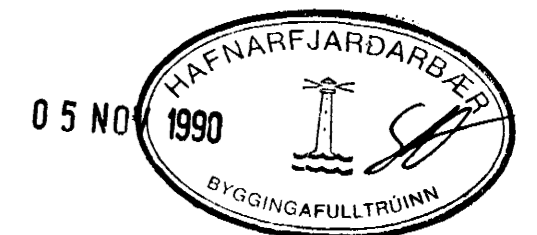

HERMANN ISEBARN	MTFI
ÁLFHOLT NR.42,	HAFNARFIRÐI
	OFNALISTI