


RÜMMYND VATNS- OG HITLAGNA
M.kv.: 1:50

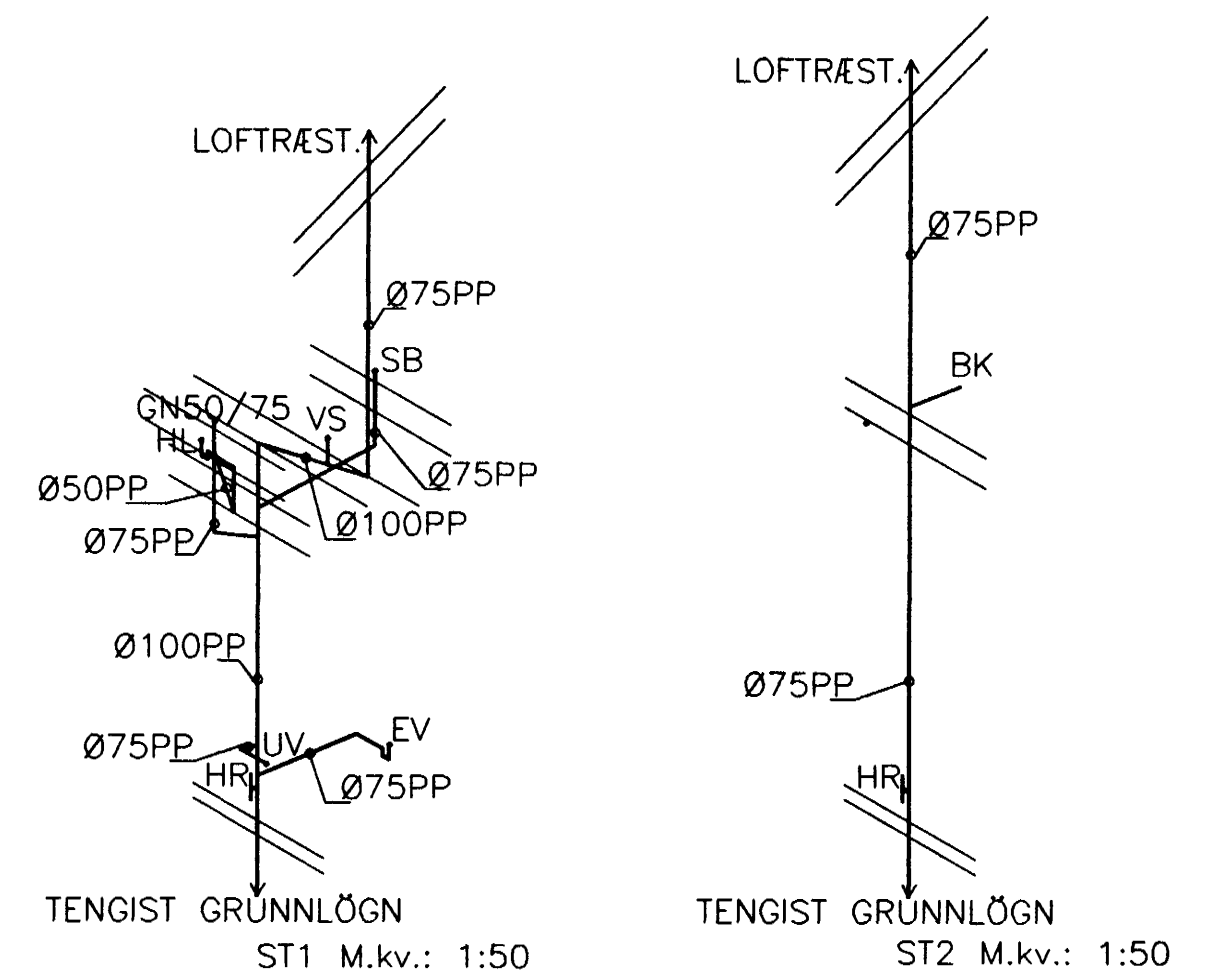

HAFLIDI RICHARD JÓNSSON
kt: 010267-8549
HAMRAHLÍÐ 31
105 REYKJAVÍK

OFNATAFLA

RÝMI	OFNA NR.	VARMAÞÖRF WATT	VARMAÞÖRF kcal/h	MAX HÆÐ MM	MAX LENGÐ MM	MIN LENGÐ MM
ANDDYRI	101	557	488	800	1.000	
HERBERGI 1	102	1.034	889	450	2.000	1.600
HERBERGI 1	103	VARMAÞÖRF DEILIST HLUTFALLSLEGA Á TVO OFNA		450	2.000	1.600
STOFA O.FL.	104	3.107	2.672	450	2.600	
STOFA O.FL.	105	VARMAÞÖRF DEILIST HLUTFALLSLEGA Á TVO OFNA		450	1.700	
BORÐSSTOFA	106	757	651	450	2.000	1.600
ELDHÚS	107	731	629	600	800	
ÞVOTTAHÚS	108	389	334	600	800	
SALERNI	109	221	190		handkl. ofn	
BÍLSKÚR	110	1.496	1.287	700	3.000	
HJÓNAHERBERGI	201	999	859	450	1.000	
BADHERBERGI	202	417	358		handkl. ofn	
SJÓNVARPSHOL	203	1.127	969	450	2.200	
HERBERGI 2	204	728	627	450	800	
HERBERGI 3	205	903	777	450	800	

Dags:	24.04.97	Hann./Teikn.	HAFLIDI	Samb.:		M.kv.: 1:50	ÁLFHOLT 46A 220 HAFNARFIRDI
Heiti:	FRÁVEITULAGNIR INNANHÚS VATNS- OG HITLAGNIR RÜMMYNDIR OG OFNATAFLA					Kemur í stað:	Vikur fyrir:
Tilvisun:						Útreikn.:	HAFLIDI
						03 - 04 Rev. 1	