




SNID A05
1:20

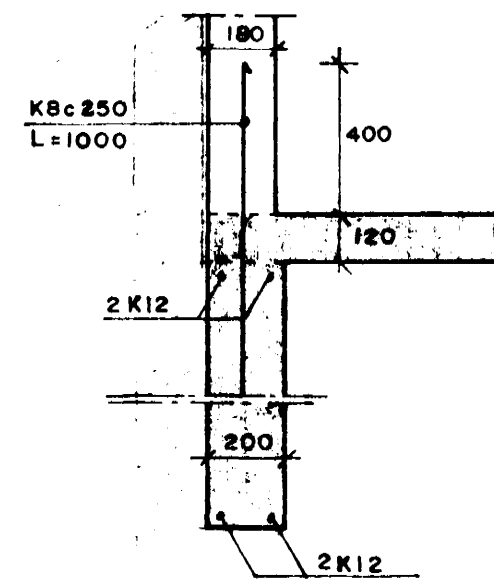


SNID B05
1:20

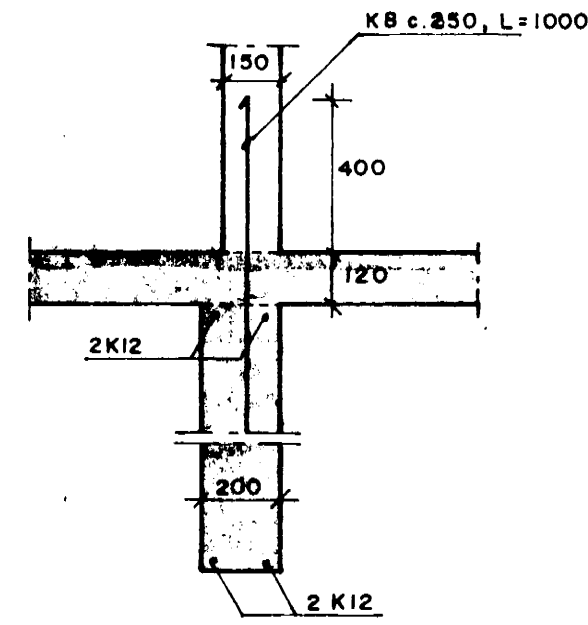


SNID C05
1:20

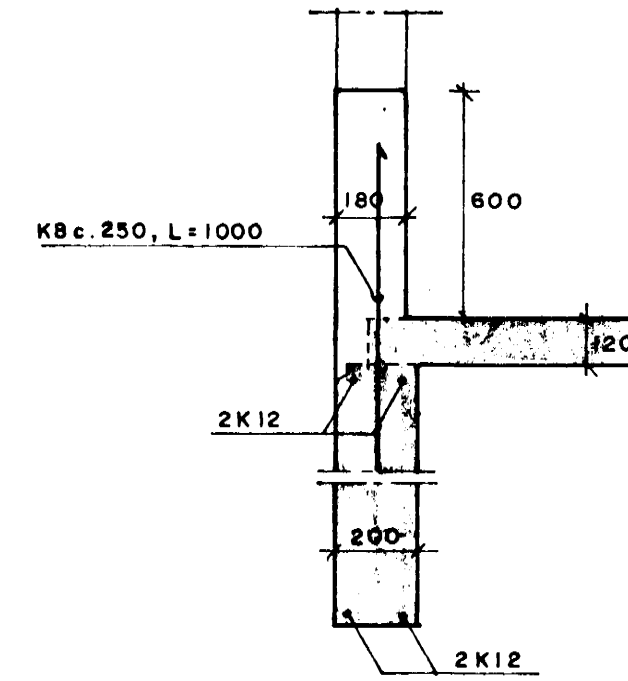


SNID D05
1:20

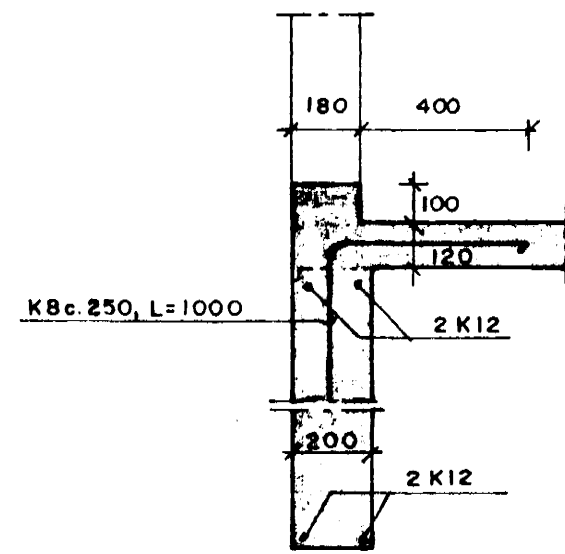

SNID E05
1:20

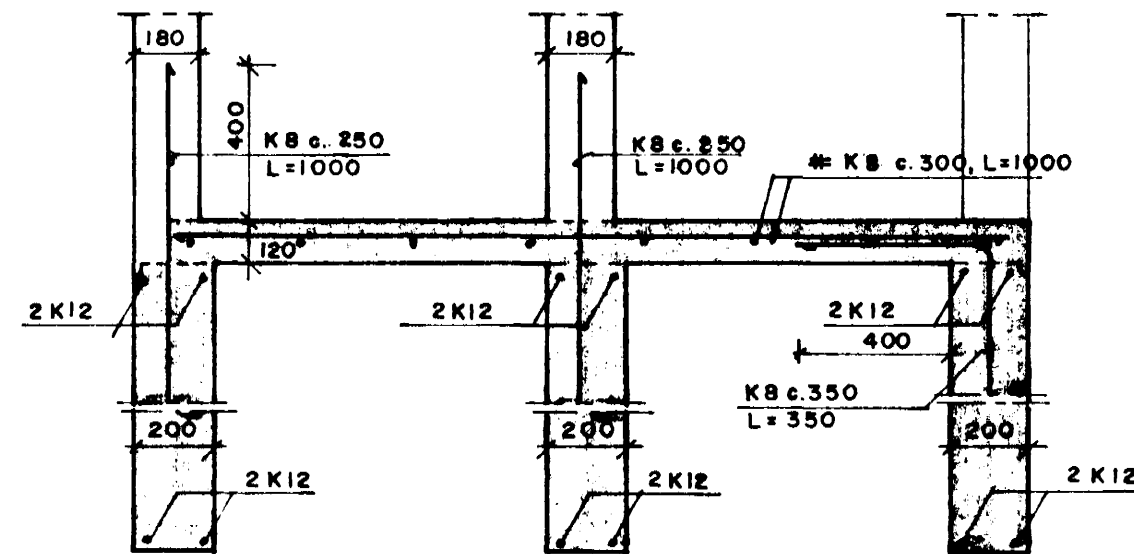

SNID F05
1:20

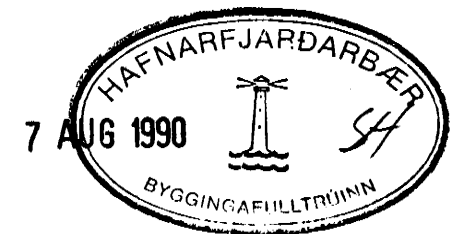

Breytingar			ÁLFHOLT 46B, HAFNARFIRÐI	
Nr.	Dags.	Nafn		
			Ásmundur Ásmundsson verkfræðingur Kóp. sími 44473	HÁA JTKÁJS M 1:20
			BURÐARVIRKI SNID Í SÖKKLA	Nr 9006-1.05 Dags. JÚLÍ '90 05