


OFNATAFLA

At = 40 C° Ofnategli = 10mm

Ofn nr.	Ofn Tegund	Tenging	W Orkupðrf	Ath.
101	P22-400x2000 Panel	BC	1790	
102	P21-600x800 "	AB	700	
103	P10-600x800 "	AB	360	
104	P11-400x2000 "	AD	950	
105	P11-300x600 "	CD	220	
106	P11-400x2000 "	AD	950	
107	P22-400x3800 "	AD	3400	

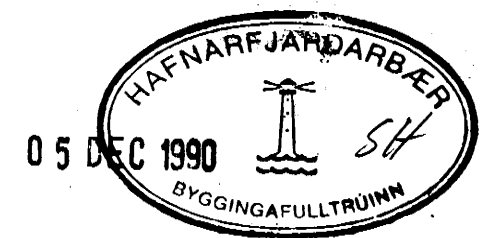

Breytingar			ÁLFHOLT 46B, HAFNARFIRÐI	
Nr.	Dags.	Nafn		
			Ásmundur Ásmundsson verkfróðingur Kóp. sími 44473	HKA JKA JS M 1:50 Nr. 90.06-3.03 Dags. JÚLÍ '90
			HITA - OG HREINLÆTISLAGNIR GRUNNMYND 2. HÆÐAR	303