


OFNATAFLA

At = 40 C° Ofnatengi = 10mm

Ofn nr.	Ofn Tegund	Tenging	W Orkuþörf	Ath.
001	P23-400 x 2000 Panel	BC	1970	
002	P22-600 x 800 "	AB	1000	
003	P11-600 x 800 "	AB	540	
004	P20-400 x 2000 "	AD	1120	
005	P11-300 x 600 "	CD	220	
006	P20-400 x 2000 "	AD	1150	
007	P22-400 x 3800 "	AD	3400	

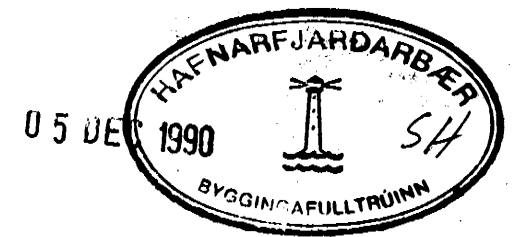

Breytingar			ÁLFHOLT 46B, HAFNARFIRÐI	
Nr	Dags	Nafn		
			Ásmundur Ásmundsson verkfræðingur	HKA J KA JS
			Kóp. sími 44473	M 1:50
			HITA - OG HREINLÆTISLAGNIR	Nr 90.06-3.02
			GRUNNMYND I. HEDAR	Dags. JÚLÍ '90
			<i>Eyður Þorvaldur</i>	302