




SNID A06
1:20

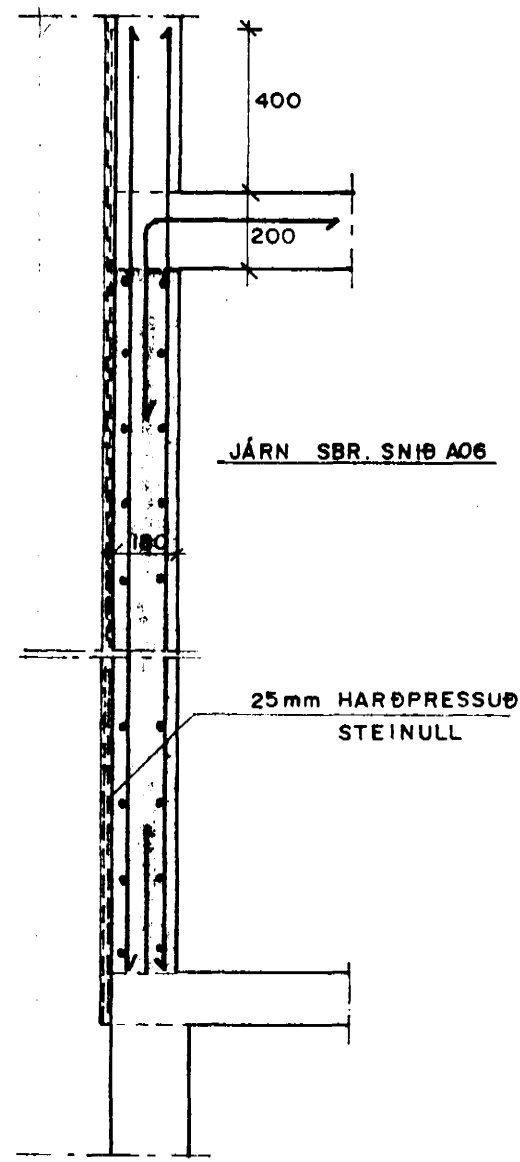


SNID B06
1:20

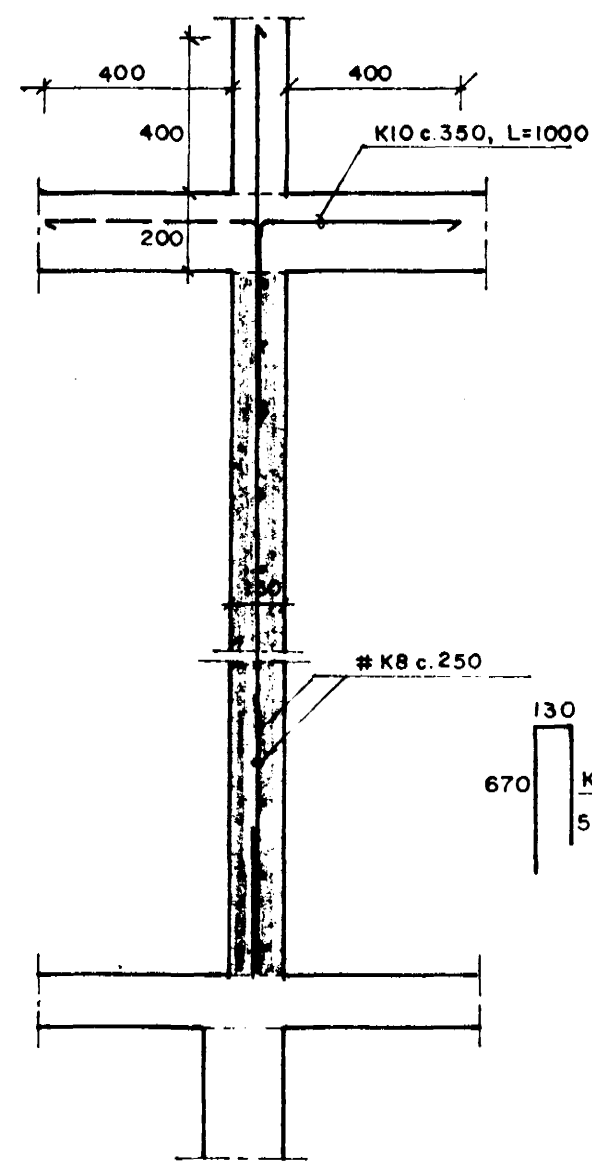


SNID C06
1:20

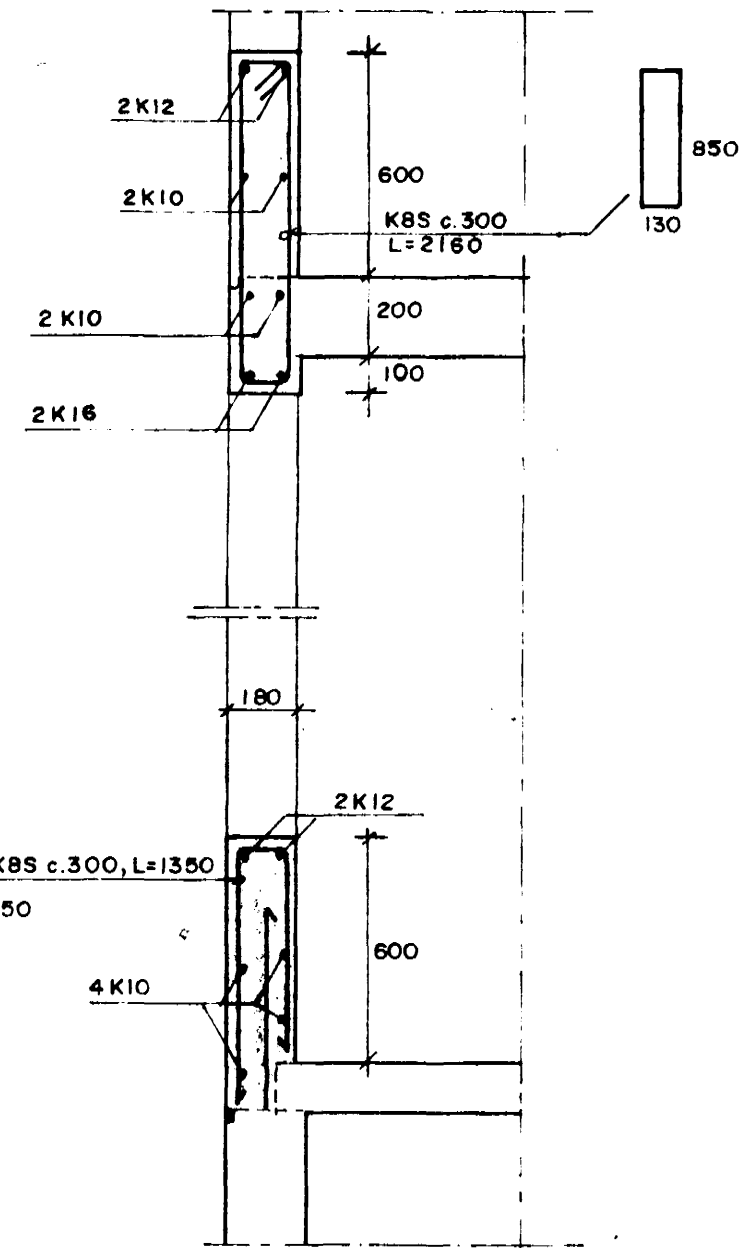


SNID D06
1:20

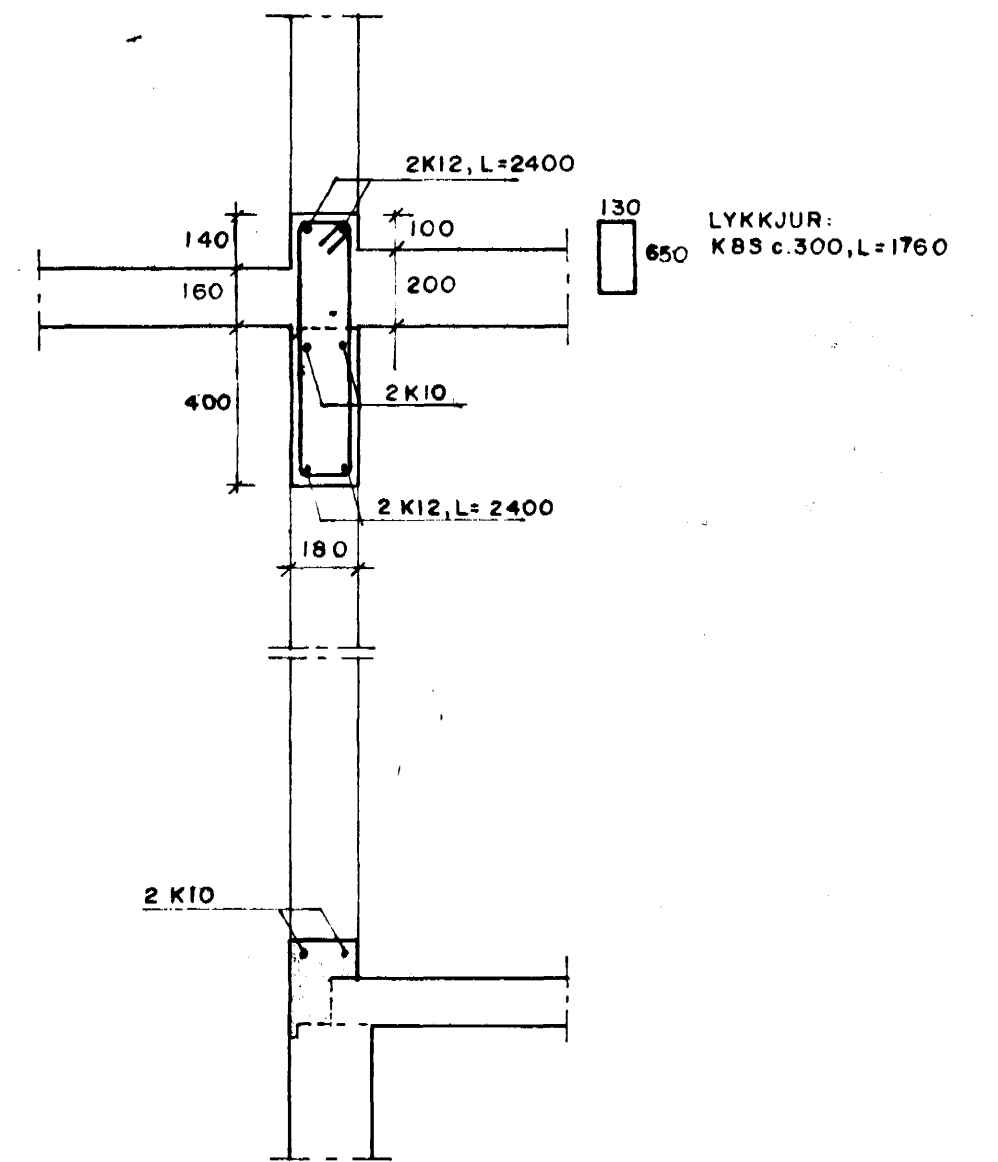


SNID E06
1:20

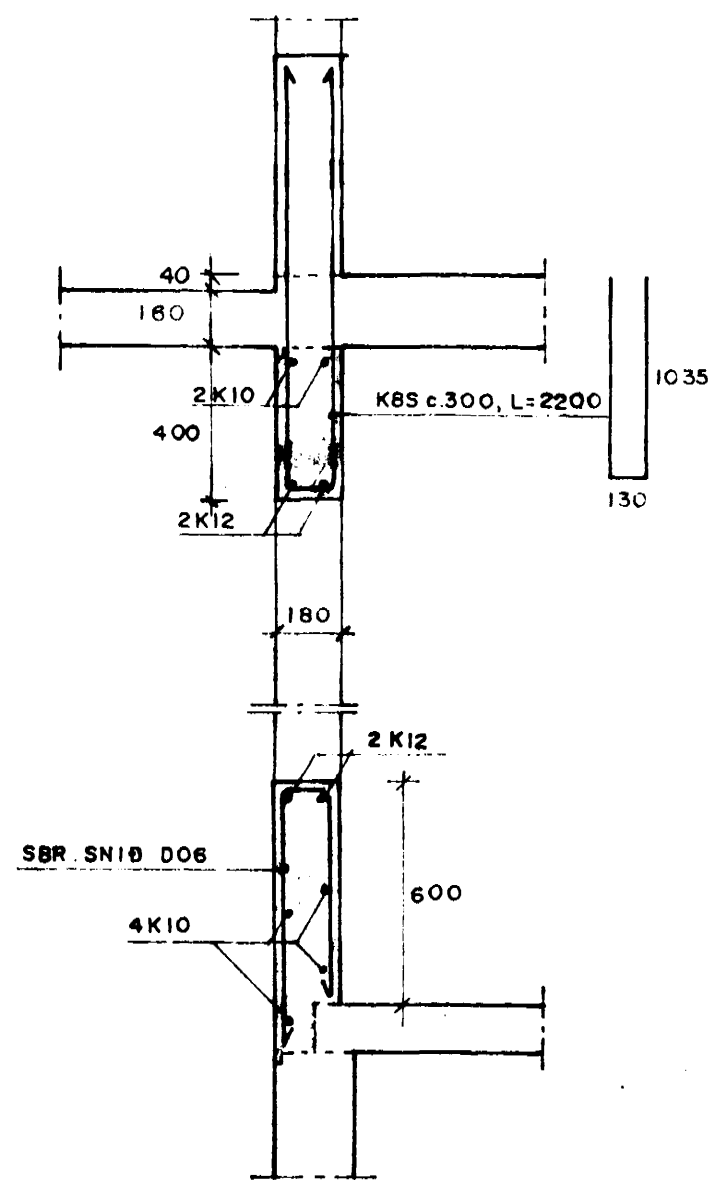


SNID F06
1:20

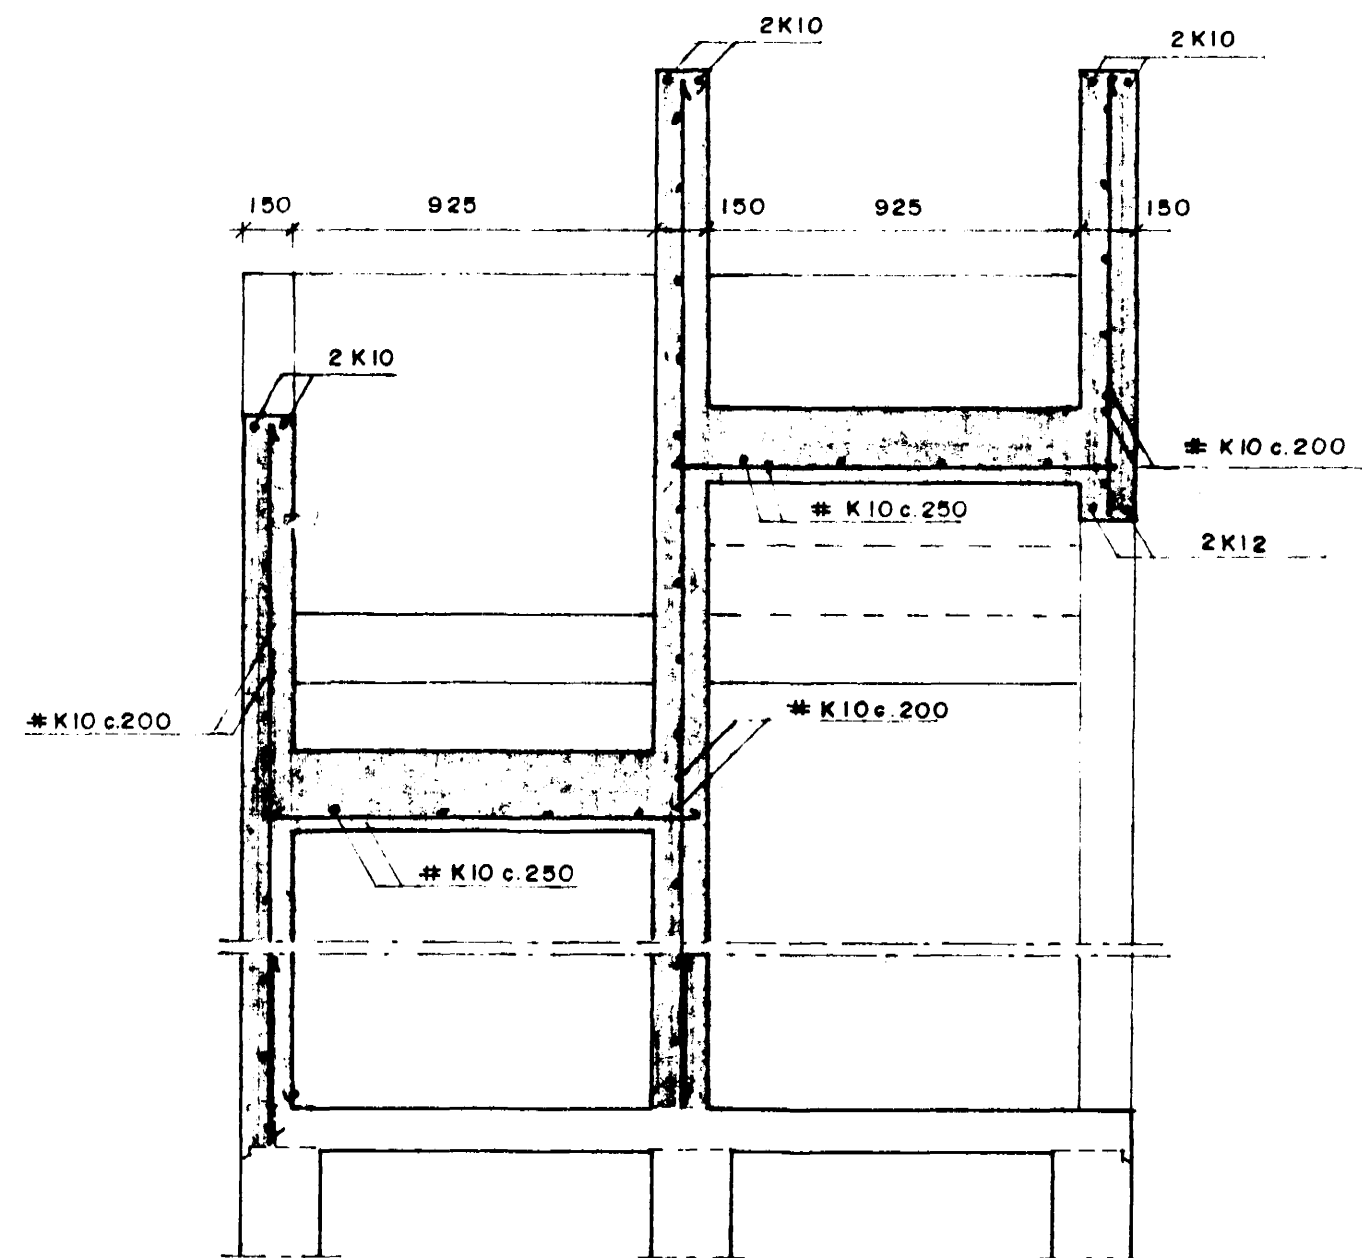


SNID G06
1:20

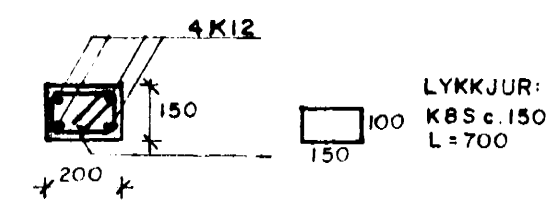


SULA S1-06
1:20

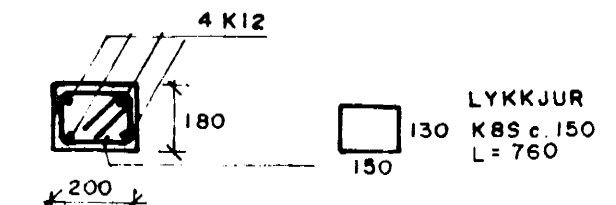


SULA S4-06
1:20

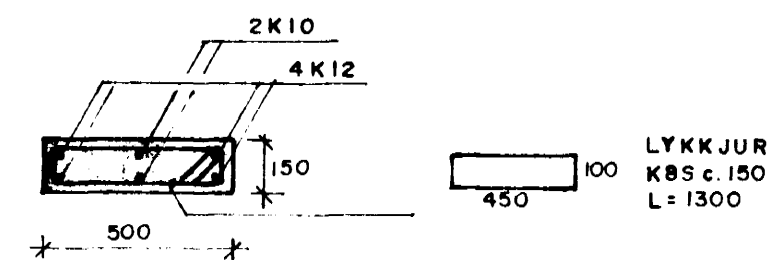

SULA S2-06
1:20

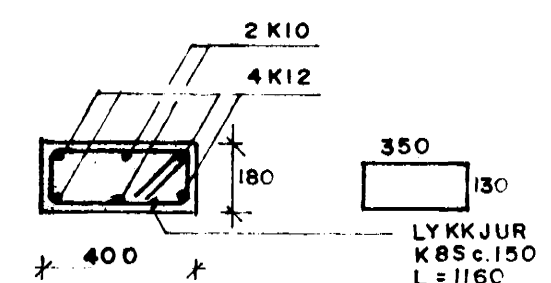

SULA S3-06
1:20

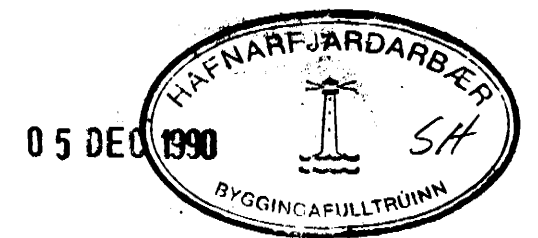

Breytingar			ÁLFHOLT 46 B, HAFNARFIRÐI	
Nr.	Dags.	Nafn		
			Ásmundur Ásmundsson verkfræðingur	HAA JTKA JS
			Kóp. sími 44473	M 1:20
			BURÐARVIRKI	Nr 90.06-1.06
			SULUR OG SNID I VEGGI	Dags NOV '90
				06