




**SNID A05**  
1:20

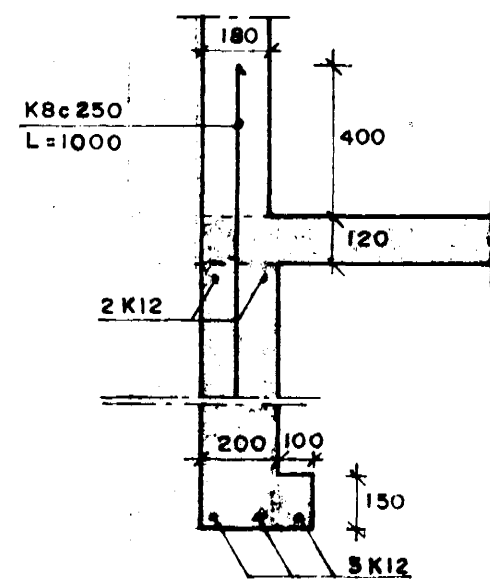


**SNID B05**  
1:20

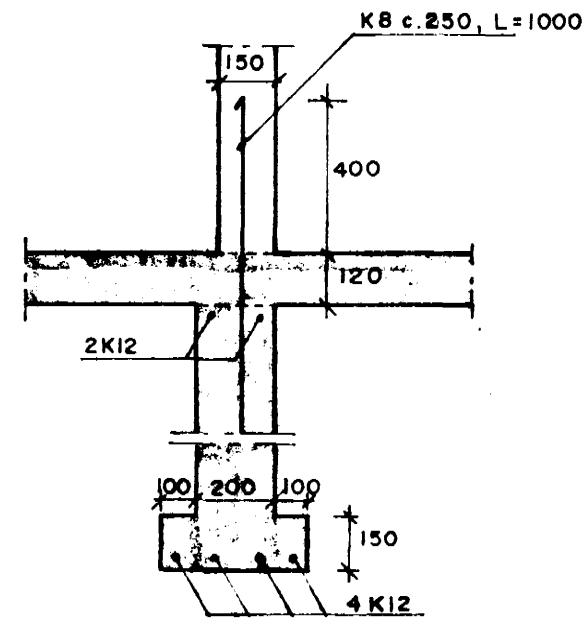


**SNID C05**  
1:20

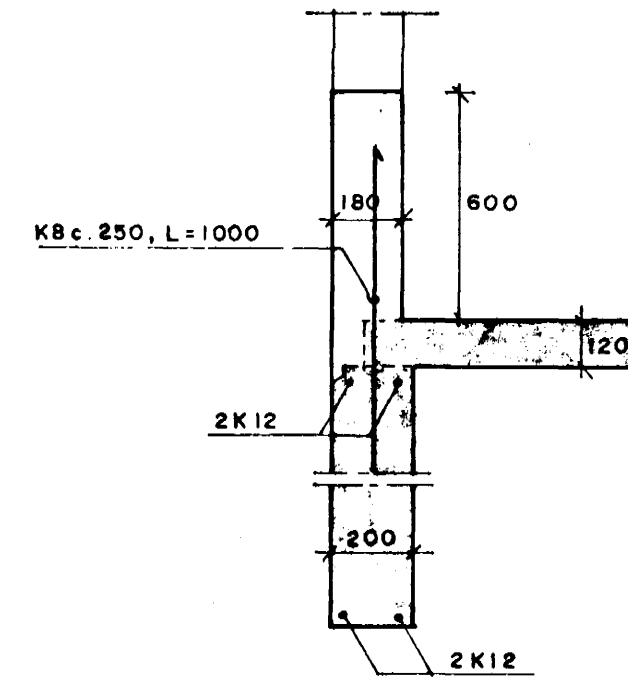


**SNID D05**  
1:20

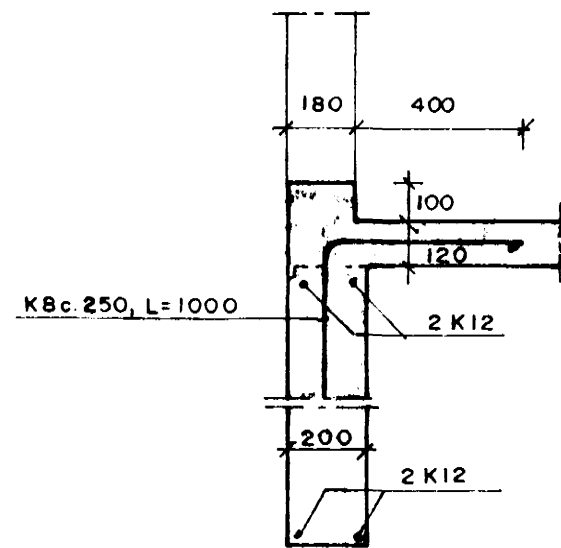

**SNID E05**  
1:20

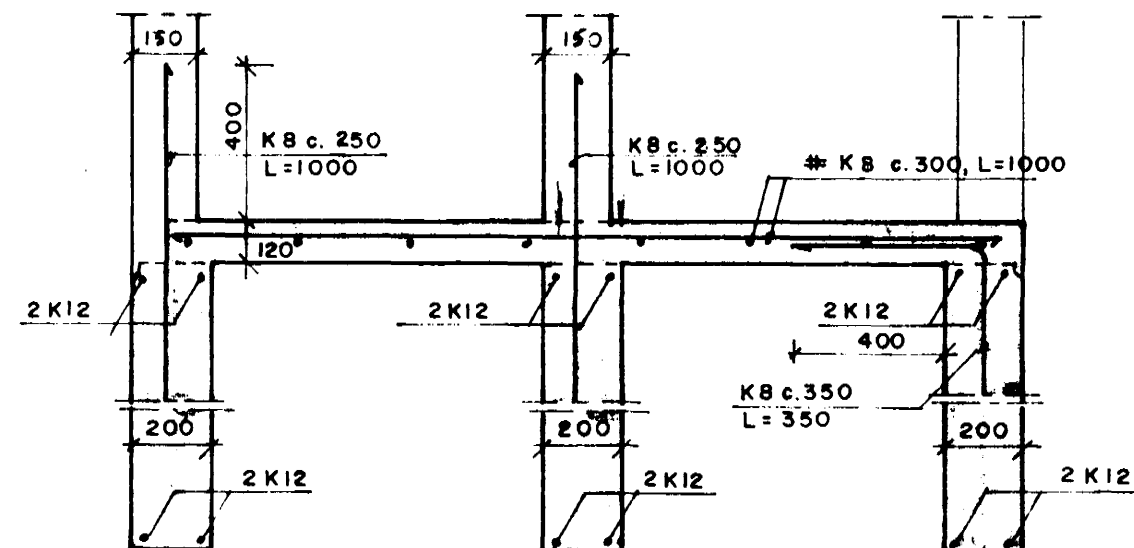

**SNID F05**  
1:20

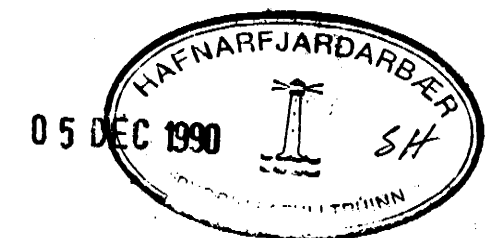

Breytingar			ÁLFHOLT 46B, HAFNARFIRÐI	
Nr.	Dags.	Nafn		
1	8/10'90	KÁ	Ásmundur Ásmundsson verkfræðingur Kóp. sími 44473	HÁA JTKÁJS M 1:20
			BURÐARVIRKI SNID Í SÖKKLA	Nr 9006-105 Dags JÚLÍ'90
				05