




SNID A-A Mkv. 1:20

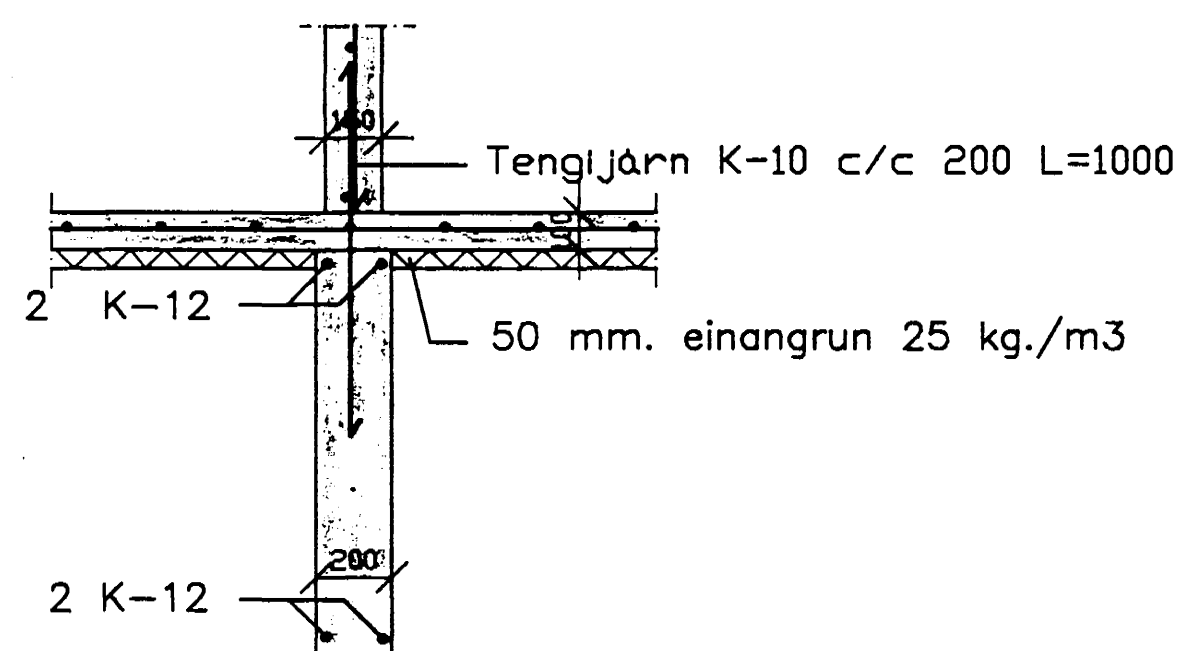


SNID B-B Mkv. 1:20

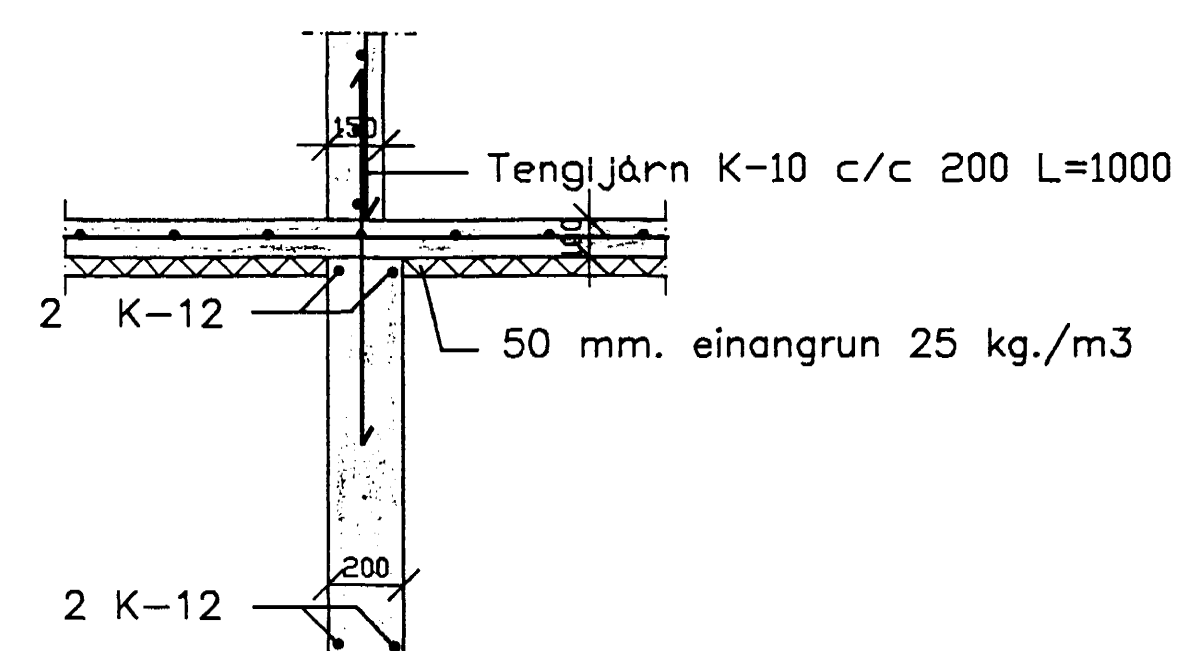


SNID C-C Mkv. 1:20

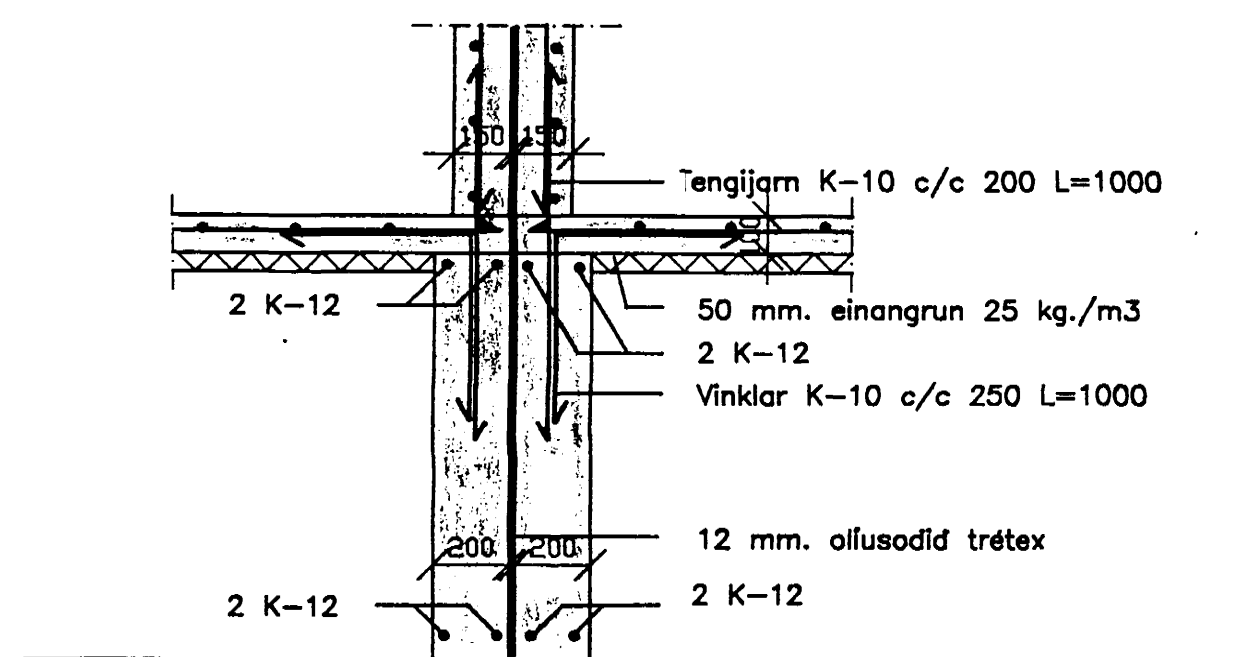

SNID D-D Mkv. 1:20

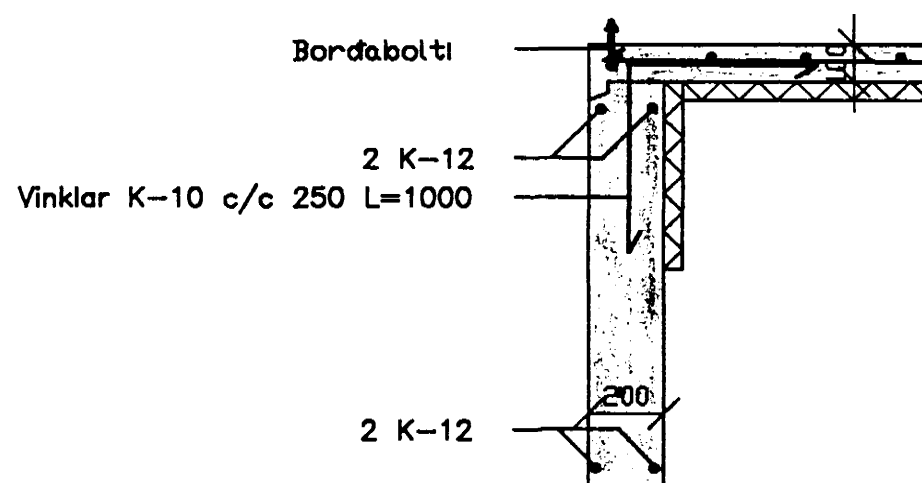

SNID E-E Mkv. 1:20

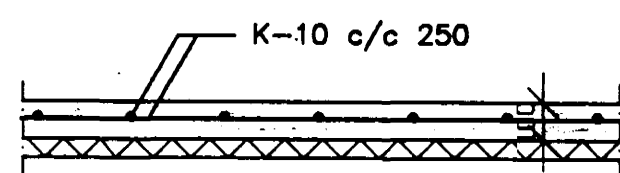

SNID I BOTNPLÖTU

22 DEC 1992  
 HANNAHJALMARSDÓTTIR  
 SVENNSK-ÍSLANDSK  
 500

Dagsetn.	Hann./Telkn.	Samþykkt	Mkv.		
12-10-1992	GH/GH		1:20	Kennur í stöð	Vísar fyrir
Heiti: SNID I SÖKKLA				Nr. 1.02	
Tilvísun		Útreikni GH	Gudmundur Hensson		