




SNID A05 1:20

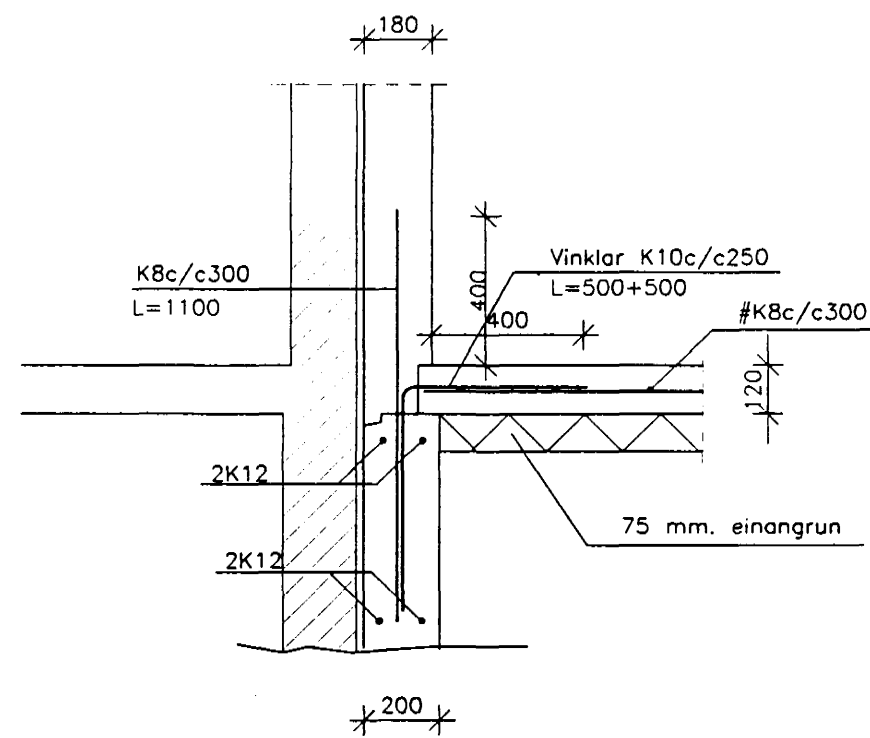


SNID B05 1:20

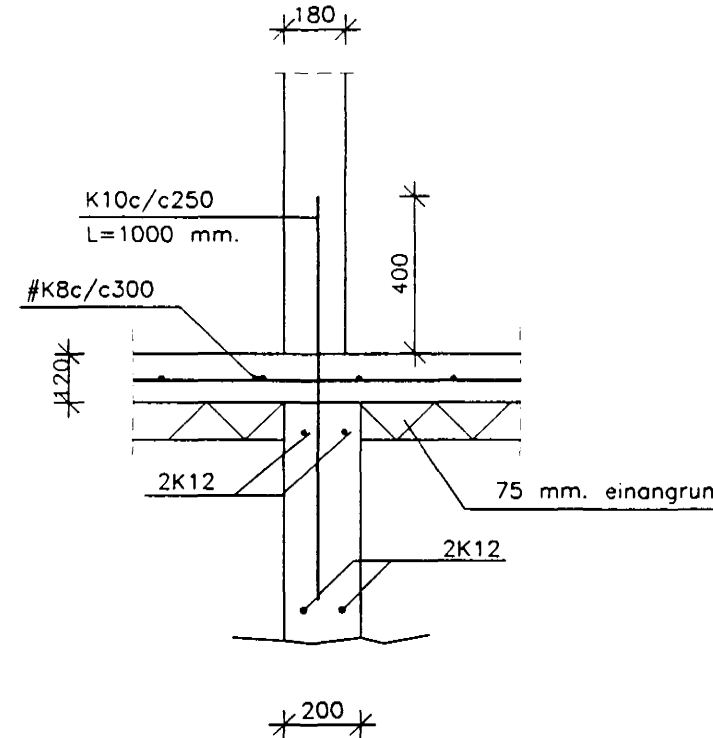


SNID C05 1:20

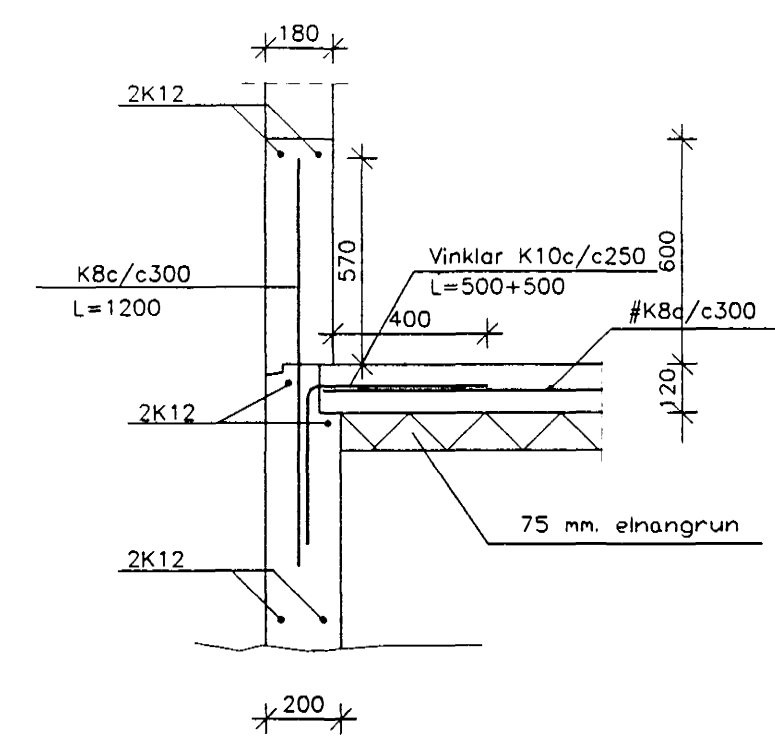


SNID D05 1:20

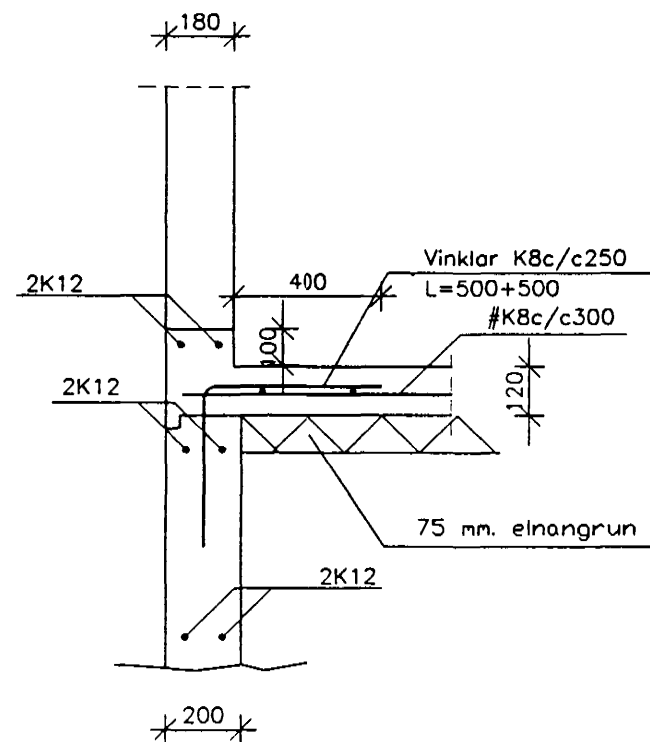

SNID E05 1:20

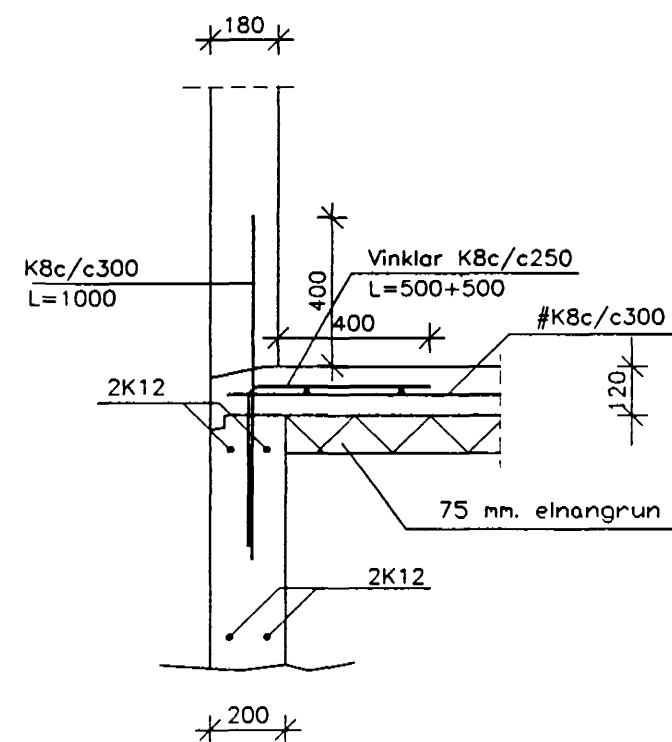

SNID F05 1:20

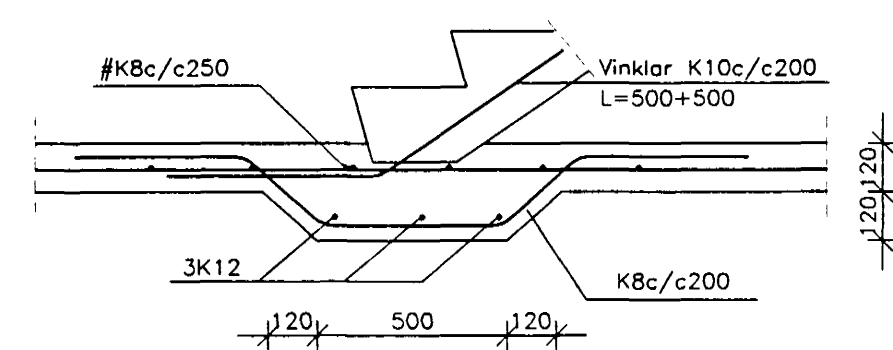

SNID G05 1:20

3 - JUNI 1999



BYGGD^H_F
VERKFRÆDISTOFAN

Hamraborg 14A Sími 564 3377
200 Kópavogi Myndsendir 564 2973
Ísland

Burðarvirki
Járnþent steinsteypa
Snið í sökkla

H	T	D.
AA	KÁ	apríl '99
Sáttm.		
Nr. 99.03-1.05		

Álfholt 52, Hafnarfirði

05