




SNID A07 1:20

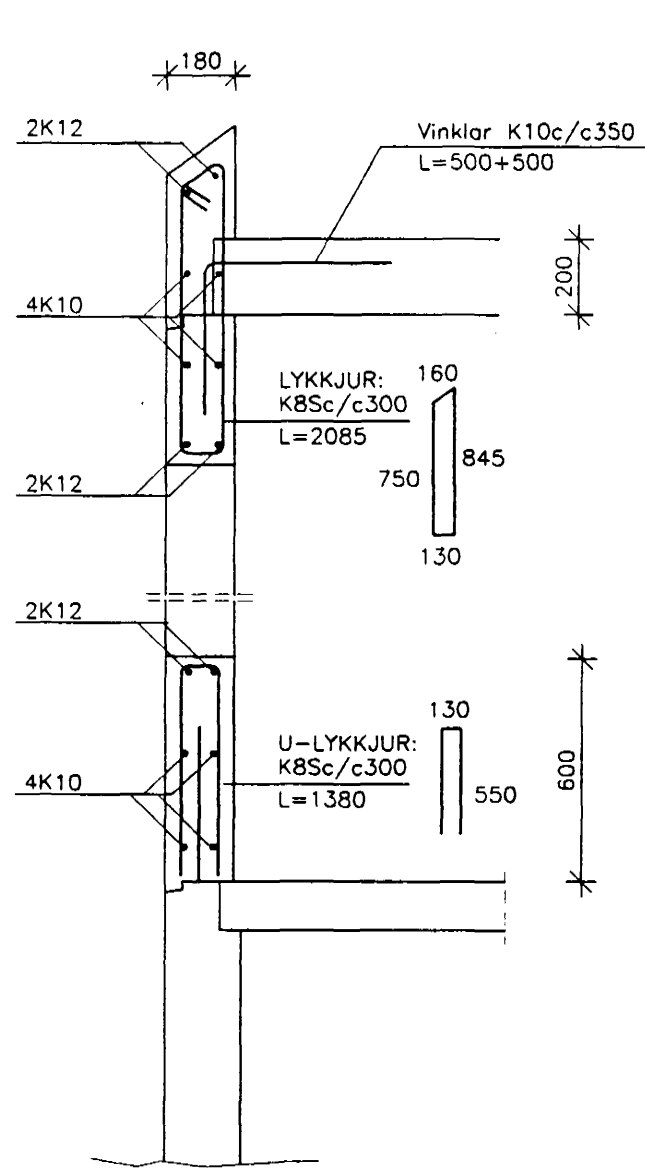


SNID B07 1:20

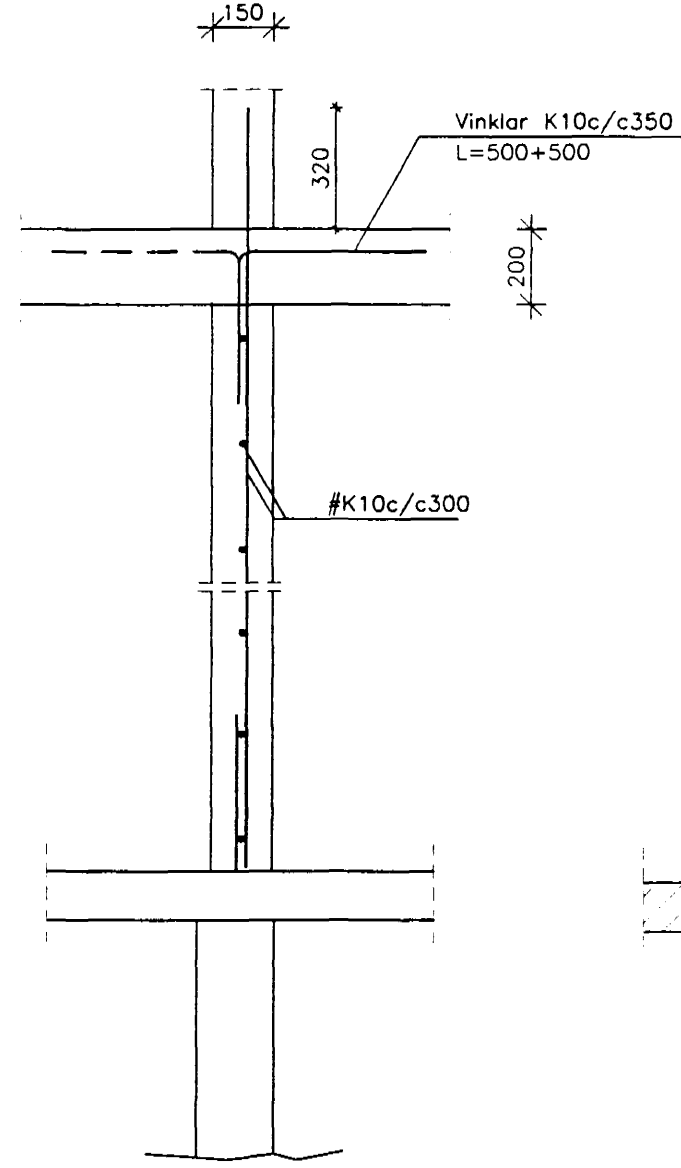


SNID C07 1:20

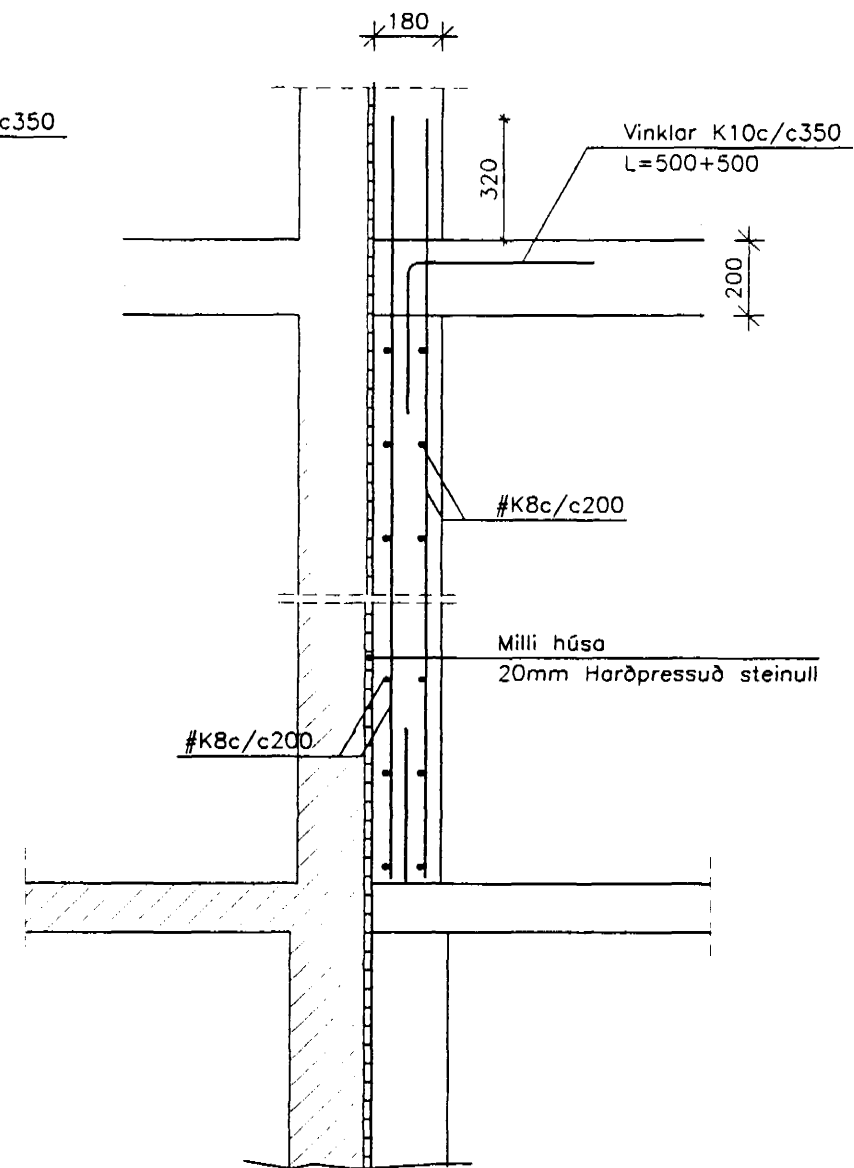


SNID D07 1:20

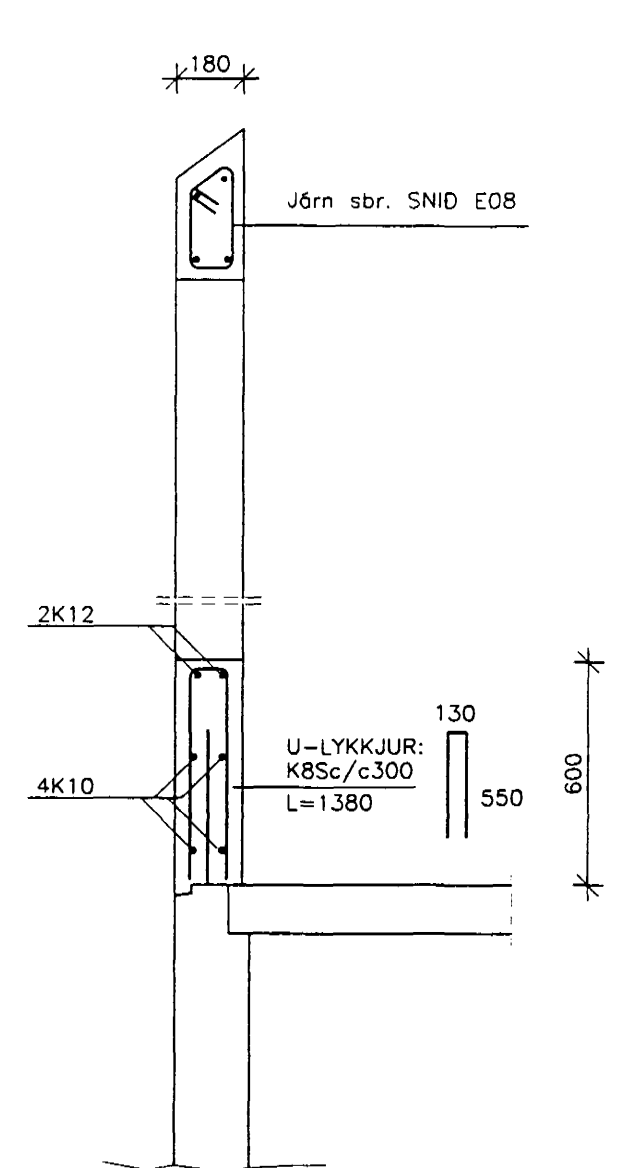


SNID E07 1:20

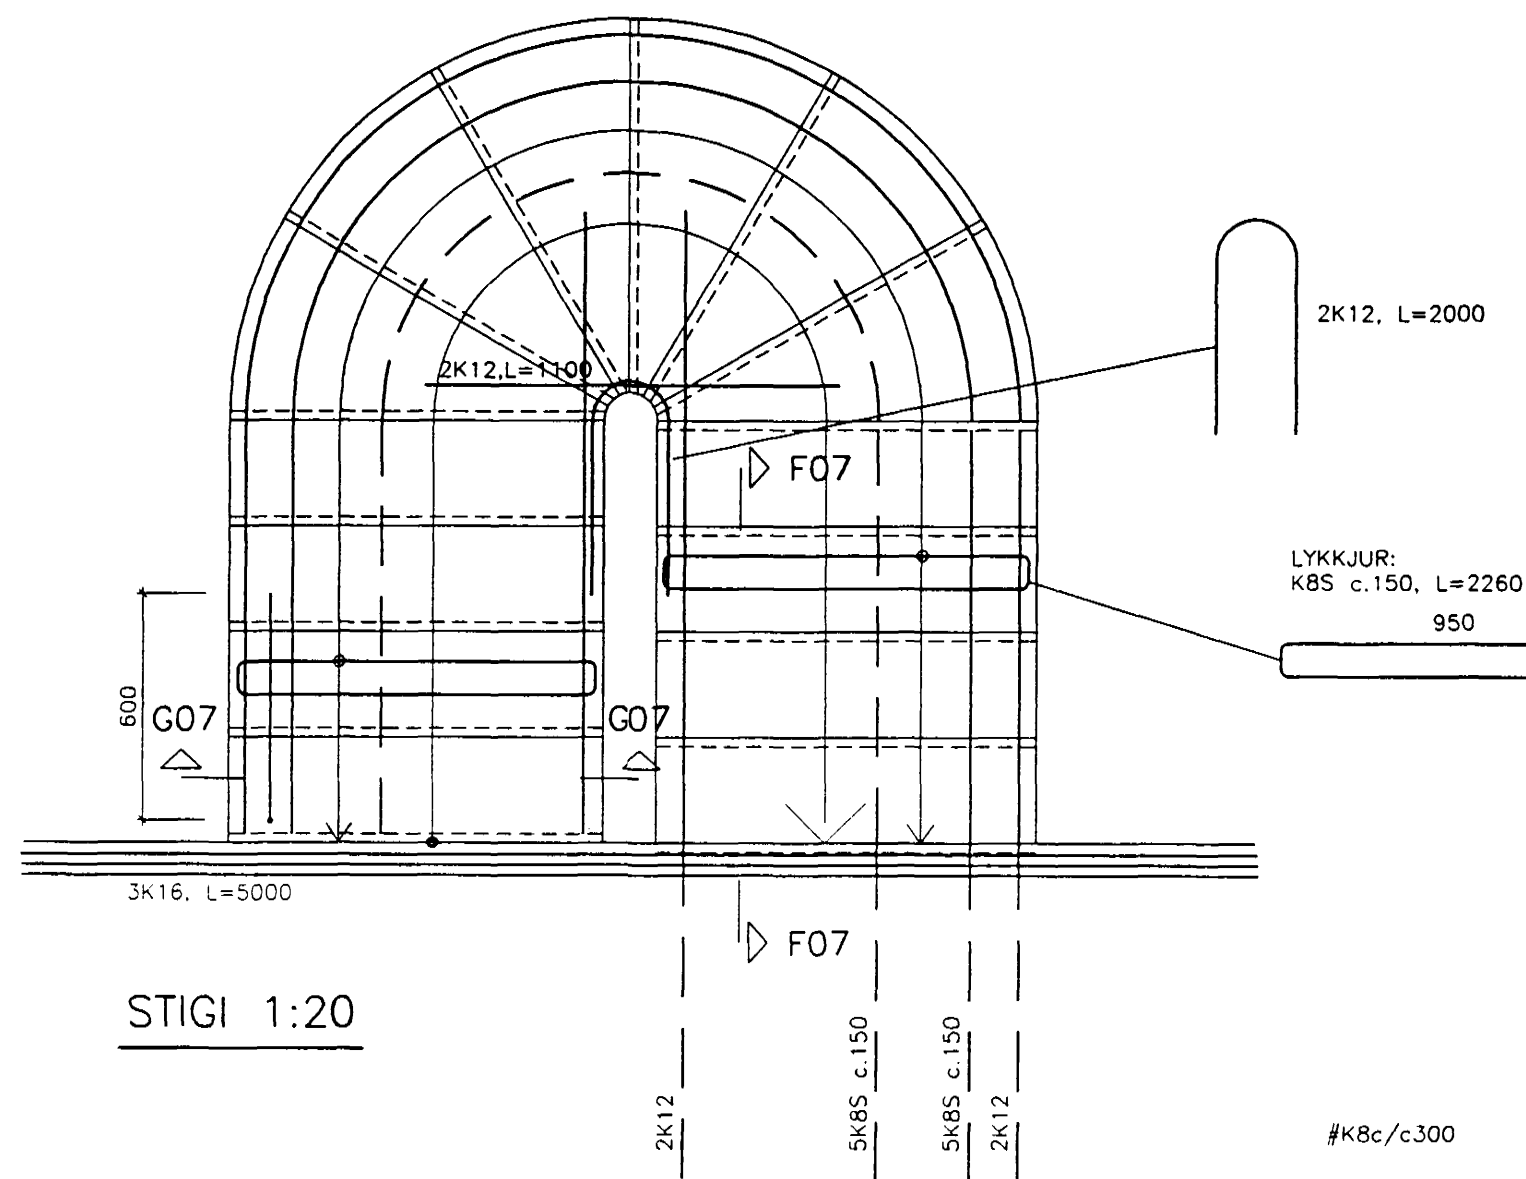


STIGI 1:20

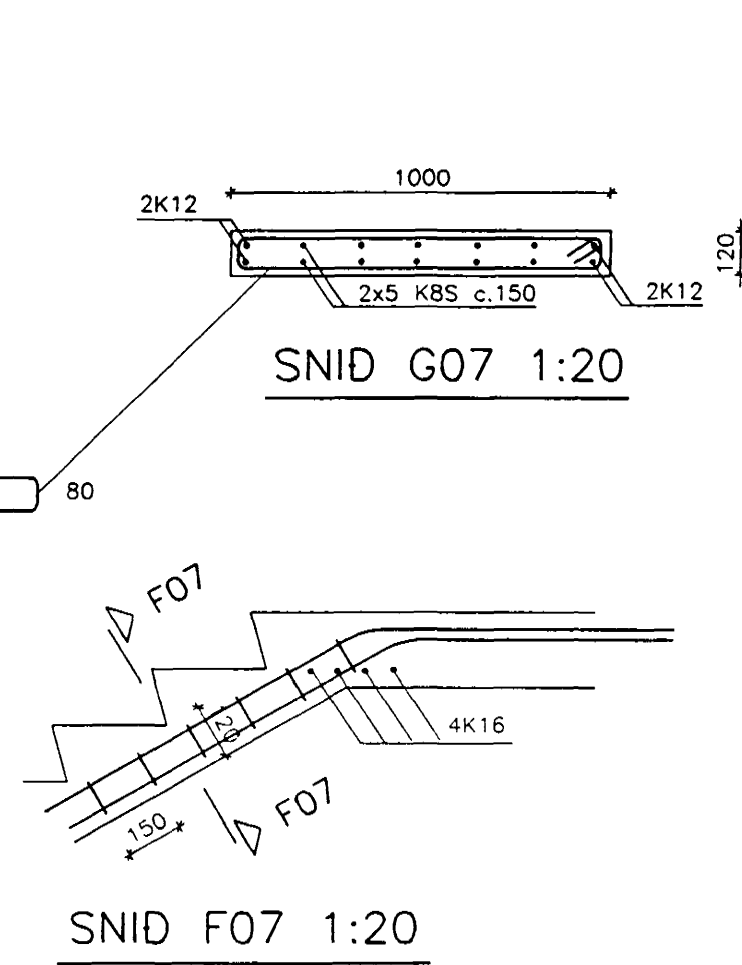

SNID F07 1:20

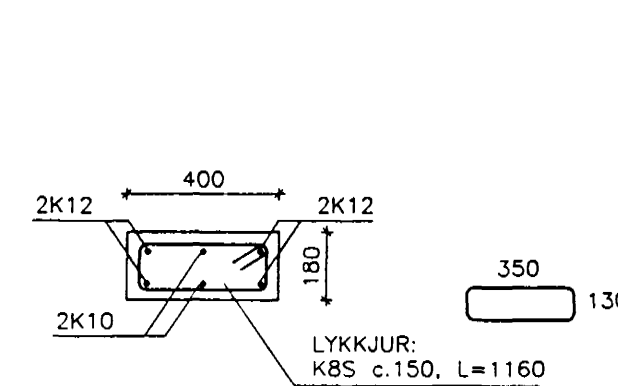

SÚLA S3-06 1:20

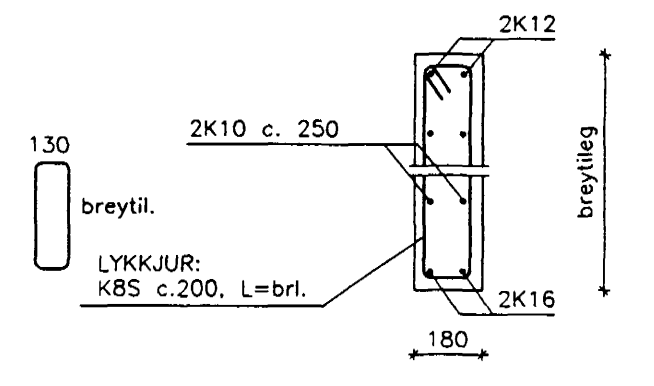

SNID H07 1:20

BYGGD^HF
VERKFRÆDISTOFAN

Hamraborg 14A Sími 564 3377
200 Kópavogi Myndsendir 564 2973
Ísland

Burðarvirki
Járnbent steinsteypa
Snið í vegg - Stigi

3 - Júní 1999

HAFNARVIRKI
BYGGINGARFRÆÐI
BYGGINGARFRÆÐI

H	T	D.
AA	KÁ	apríl 99

Nr. 99.03-1.07

Álfholt 52, Hafnarfirði

07