


Ofnaskrá	Ofn nr.	Tegund	Hæð [mm]	Lengd [mm]	Tenging	Afköst [W]	Krani	Stíllitala
Bílskúr	101	C	600	1780	BC	2231	V	
Þvottur	102	C	600	640	CD	324	V	
Anddyri	103	B	600	810	AB	819	V	
Eldh.+borðkr.	104	A	400	1780	AD	1176	L	5,0
Stofa I	105	B	400	1940	BC	1119	L	5,0
Stofa II	106	C	400	2910	AD	2560	L	8,0
Herbergi	107	A	400	1940	BC	910	L	4,0
Salerni	108	A	600	640	CD	321	V	

Samtals: 9471

Skýringar:  
 Allir ofnar eru TOPP-ofnar nema annað komi fram  
 Kranar í ofnatöflu:  
 L er loftshitastýrður krani  
 V er vatnshitastýrður krani  
 Afköst ofna miðast við  $\Delta T=40\text{ }^\circ\text{C}$   
 Ofnatengi eru 10mm

GRUNNMYND NEDRI HÆÐAR 1:50

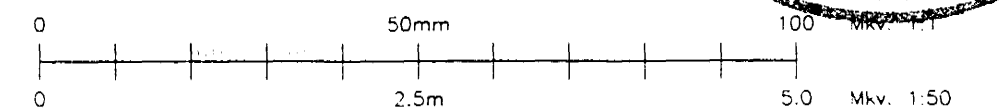

**BYGGD<sup>H</sup><sub>F</sub>**  
 VERKFRÆDISTOFAN

Hamraborg 14A Sími 564 3377  
 200 Kópavogi Myndsendir 564 2973  
 Ísland

Hita- og neysluvatnsl.  
 Grunnmynd neðri hæðar

Mkv. 1:50  
 H T D.  
 AA KA apríl 1999  
 Nr. 99.03-2.02

Álfholt 52, Hafnarfirði

202