




SNID A05 1:20

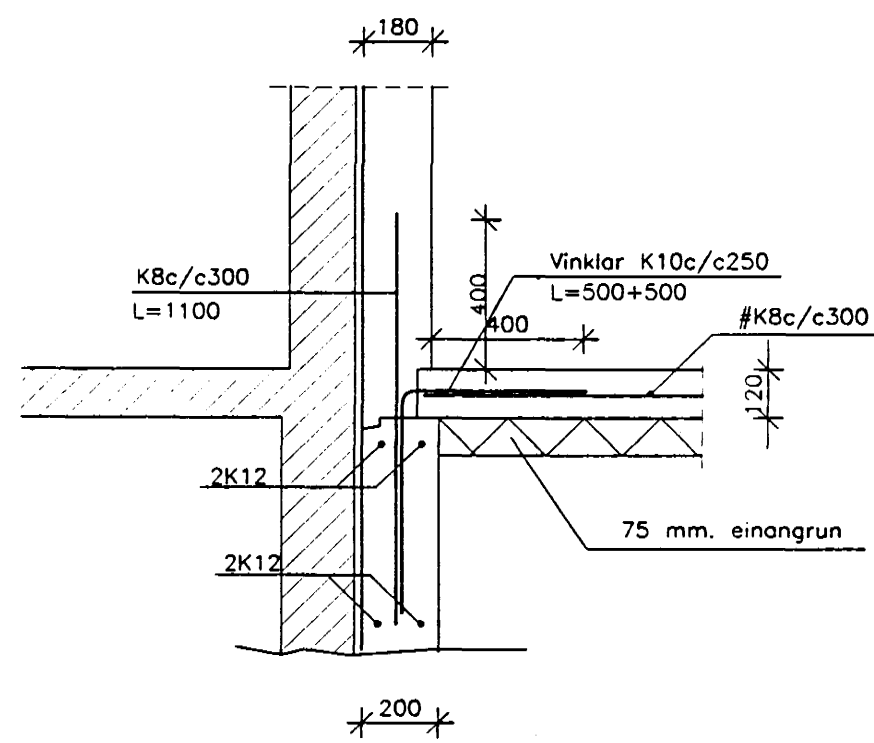


SNID B05 1:20

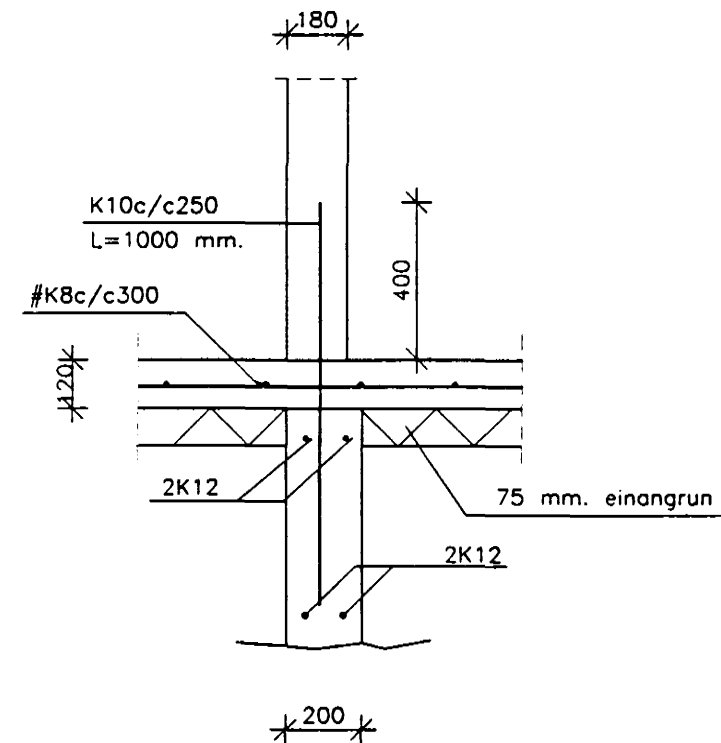


SNID C05 1:20

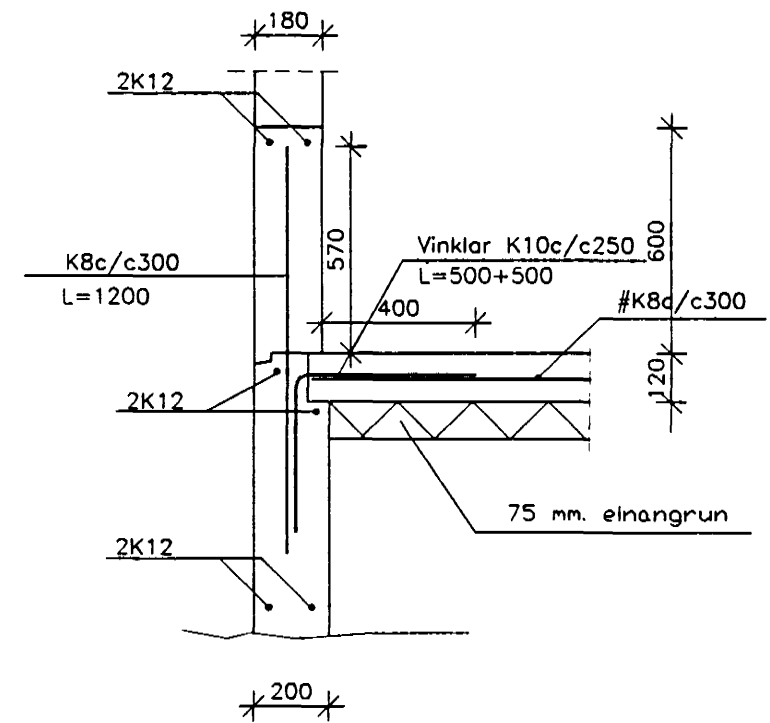


SNID D05 1:20

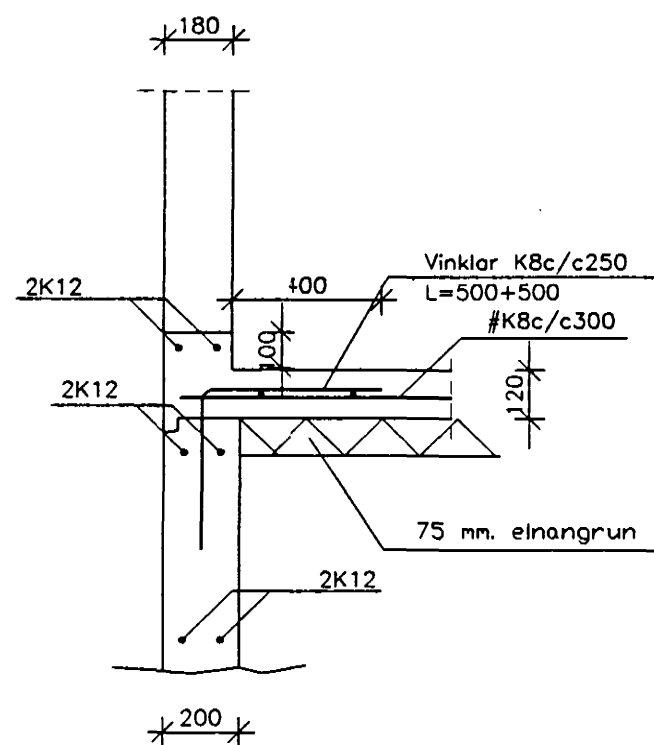

SNID E05 1:20

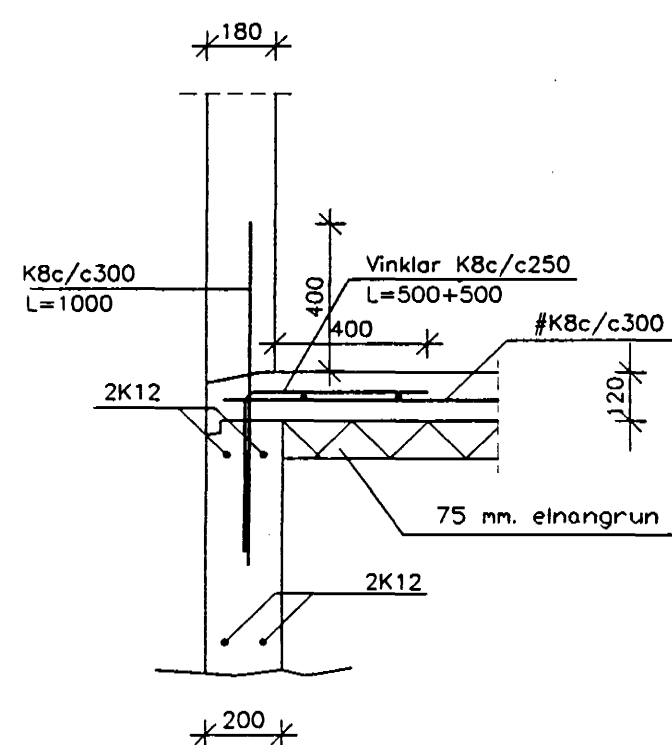

SNID F05 1:20

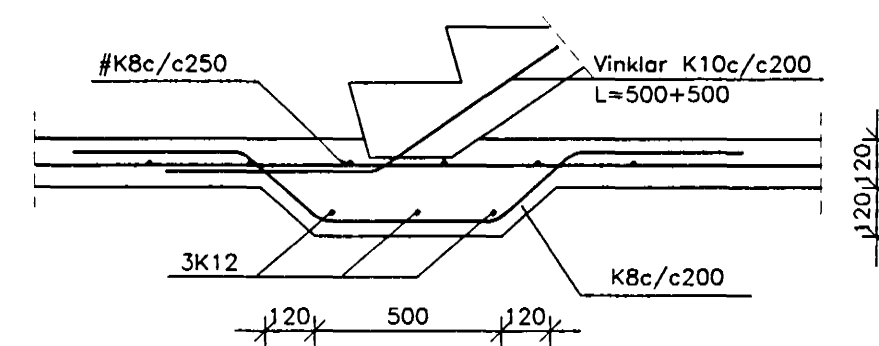

SNID G05 1:20

Byggingafulltrúi Hafnarfjarðar  
Afgreitt þanir  
18 JAN 2009  
*S. Halld*  
Sigurbjartur Halldórsson

**BYGGÐ**  
VERKFRÆDISTOFAN

Hamraborg 14A Sími 564 3377  
200 Kópavogi Myndsendir 564 2973  
Ísland

Burðarvirki  
Járnbent steinsteypa  
Snið í sökkla

Mkv.  
1:20  
H T D.  
AA KÁ apríl 1999  
Samþ *Ólafur*  
Nr.  
99.03-1.05

Álfholt 52, Hafnarfirði

05

breyting dags. samb.