


Ofnaskrá Alfholt 52 Staðsetning	Ofn nr.	Tegund	Hæð [mm]	Lengd [mm]	Tenging	Afköst [W]	Krani	Stíllitala
Bílskúr	101	C	600	1780	BC	2231	V	
Þvottur	102	C	600	640	CD	324	V	
Anddyri	103	B	600	810	AB	819	V	
Eldh.+borðkr.	104	A	400	1780	AD	1176	L	5,0
Stofa I	105	B	400	1940	BC	1119	L	5,0
Stofa II	106	C	400	2910	AD	2560	L	8,0
Herbergi	107	A	400	1940	BC	910	L	4,0
Salerni	108	A	600	640	CD	321	V	

Samtals: 9471

Skýringar:
 Allir ofnar eru TOPP-ofnar nema annað komi fram
 Kranar í ofnatöflu:
 L er lofthitastýrður krani
 V er vatnshitastýrður krani
 Afköst ofna mældast við $\Delta T=40$ °C
 Ofnatengi eru 10mm

Byggingafulltrúi Hafnarfjarðar
 Afgreitt þann:
 18 JAN 2000
 S. Halldórsson
 Sigurbjartur Halldórsson

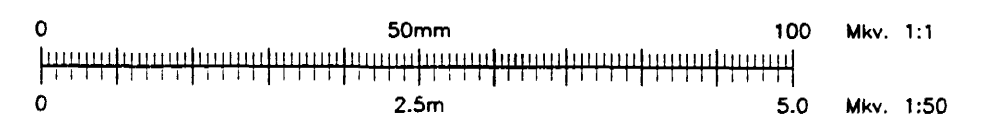

GRUNNMYND NEDRI HÆÐAR 1:50

BYGGDF
 VERKFRÆDISTOFAN

Hamborg 14A Sími 564 3377
 200 Kópavogi Myndsendir 564 2973
 Island

Hita- og neysluvatnsl.
 Grunnmynd neðri hæðar

Mkv. 1:50	H	T	D.
AA	KÁ	apríl 1999	
Samp. <i>Sigurbjartur Halldórsson</i>			
Nr. 99.03-2.02			

Alfholt 52, Hafnarfirði

202

breyting	dags.	smþ.