

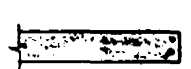


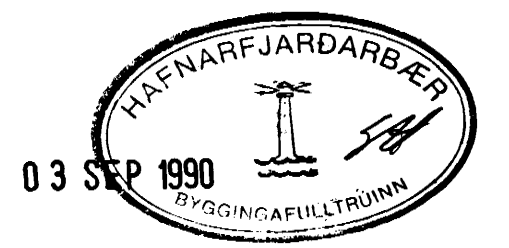


SKÝRINGAR:

-  MERRIR BENTAN VEGG K 10c/c20 LARÉTT OG LÖÐRETT I UTBRUN.
-  MERRIR BENTAN INNVEGG K 10c/c30 LARÉTT OG LÖÐRETT I MIDJUM VEGG.
-  MERRIR 2 K 12 Í VEGGENDA. EINNIG KOMI 2 K 12 UMVERFIS OP NEMA ANNAD SÉ SYNT.
-  MERRIR VINKIL K 10 UR VEGG $\frac{8}{5}$ c/c 30 (34) GILDIR YFIR OPUM.
-  X MERRIR TVÖFALT NET 4x5 K 10, L=120.



ALFHOLT 56, HAFNARFIRÐI		MÁL 1:50
BURÐARVIRKI PLÖTUR PLATA YFIR I. HÆÐ GRUNNMYND		VERK NÚM 90.09
Verkræðistofa Stefans og Björns s.f. CONSULTING ENGINEERS <small>REYKJAVÍKURVEGI 48 HAFNARFIRÐI SIMI 91 651340</small>	REKINN BG TÆKN GRT VEIÐIR TAGG 02.08.90	BL. NÚM B.07