


SKÝRINGAR

- MERKIR BENTAN VEGG K 10c/c20 LARETT OG LÖDRETT I UTBRUN.
- MERKIR BENTAN INNVEGG K 10c/c30 LARETT OG LÖDRETT I MIDJUM VEGG.
- MERKIR 2 K 12 Í VEGGENDA. EINNIG KOMI 2 K 12 UMHERFIS ÖP NEMA ANNAD SÉ SYNT.
- MERKIR VINKIL K 10 UR VEGG $\frac{3}{5}$ c/c 30 (34) GILDIR YFIR ÖPUM.
- X MERKIR TVÖFALT NET 4x5 K 10, L=139.

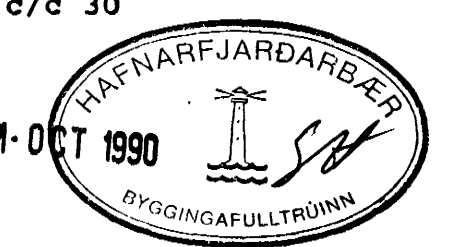

ÁLFHOLT 56, HAFNARFIRÐI		BURÐARVIRKI PLÓTUR PLATA YFIR 2. HÆÐ GRUNNMYND		SKV 1:50 VERK NÚ 90.09 B. 10
Verkfræðistofa Stefáns og Björns s.í. CONSULTING ENGINEERS REYKJAVÍKURVEG 68 HAFNARFIRÐI SMÍÐ 65-340	TEKNA GRT	BYGGINGAFULLTRÚINN 11.08'90	BYGGINGAFULLTRÚINN 11.08'90	B. 10