

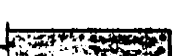


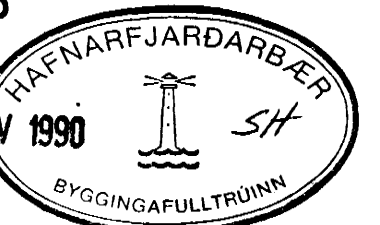


SKÝRINGAR

-  MERKIR BENTAN VEGG K 10c/c20 LARSTT OG LODRÉTT I UTBRUN.
-  MERKIR BENTAN INNVEGG K 10c/c30 LARSTT OG LODRÉTT I MIDJUM VEGG.
-  MERKIR 2 K 12 I VEGGENDA. EINNIG KOMI 2 K 12 UMHERFIS OP NEMA ANNAD SB STNT.
-  MERKIR VINKIL K 10 UR VEGG 8¹⁰/₃ c/c 30 (34) GILDIR YFIR OPUM.
-  X MERKIR TVÖFALT NET 4x5 K 10, L=120²/₈ NOV 1990



ÁLFHOLT 56, HAFNARFIRÐI		BURÐARVIRKI		MPK
A	SNID S	09.10.90	BG GRT	1:50
BR NR	BREYTING	R	T	VERF N
Verkfræðistofa Stefans og Björns s.f.		PLATA YFIR 3. HÆÐ		90.09
CONSULTING ENGINEERS		REKNA	BG GRT/BG	BYG
REYKJAVÍKURVEGI 68 HAFNARFIRÐI SIMI 97 651340		DAGS	13.08.90	B12