




SNID 1, 1:20

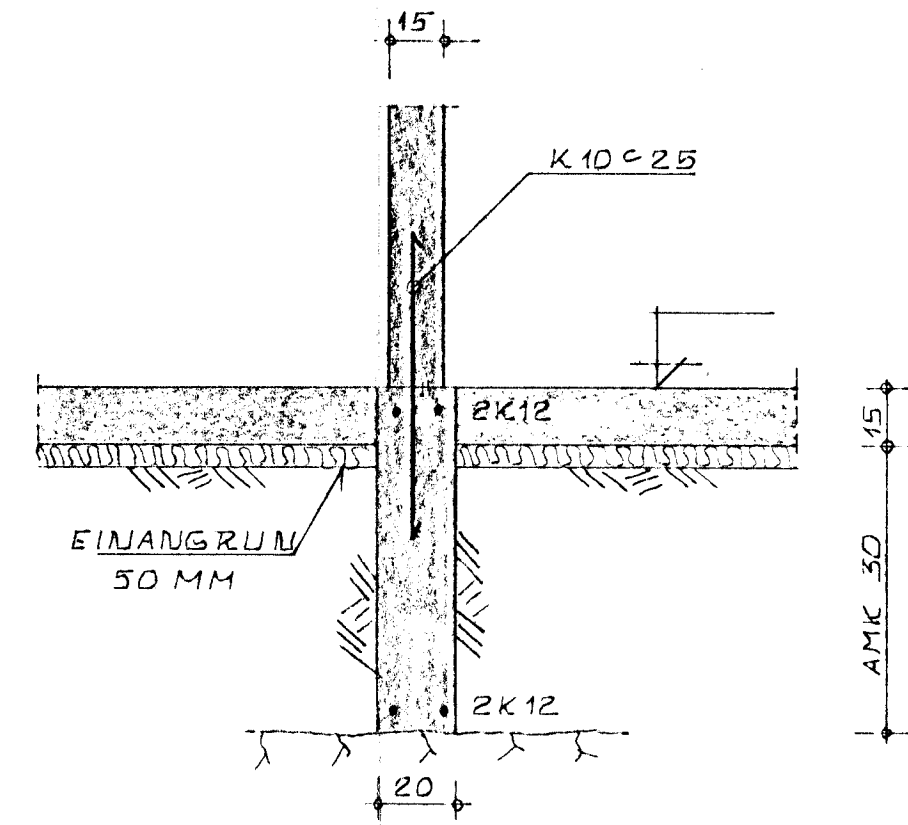


SNID 2, 1:20

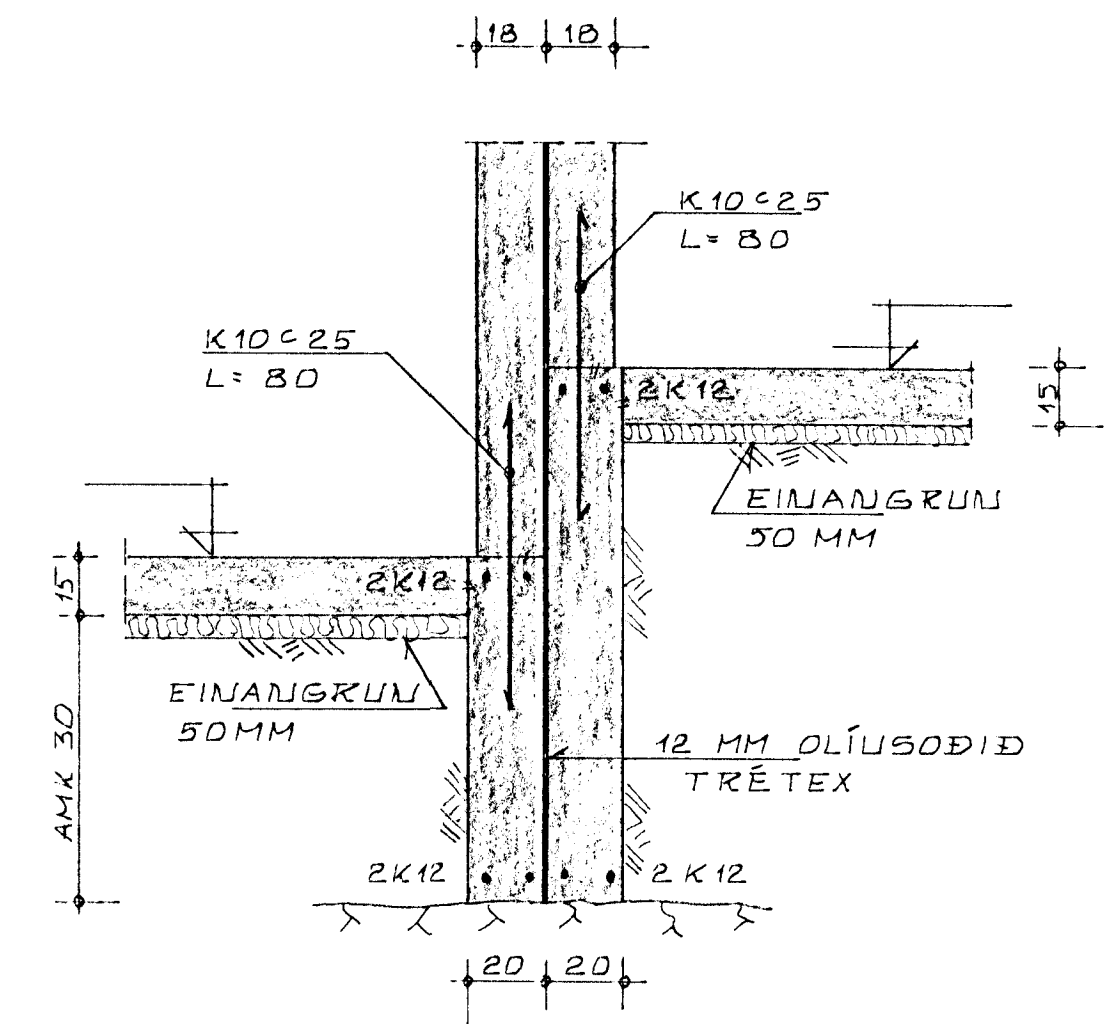

SNID 3, 1:20

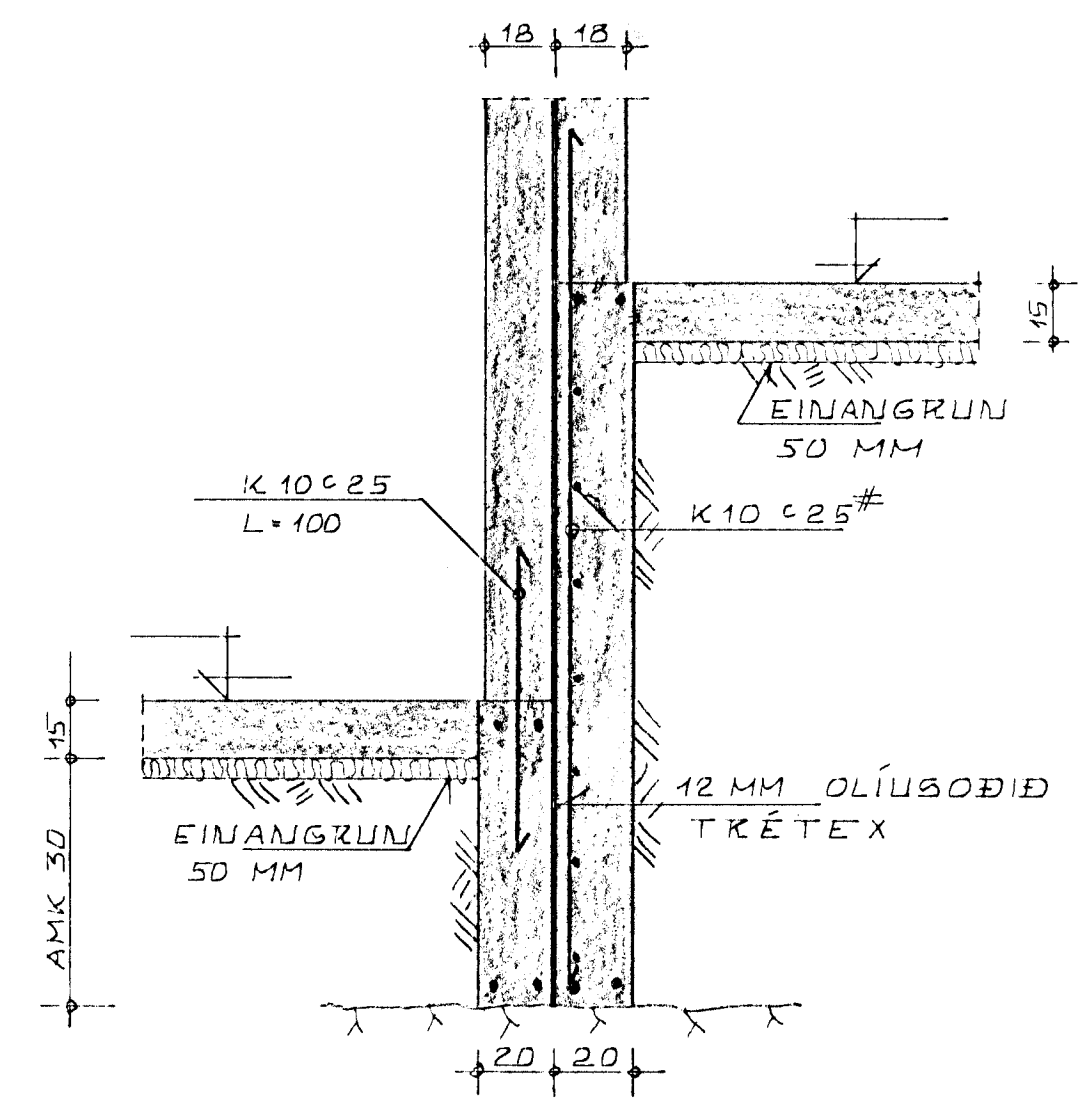

SNID 4, 1:20

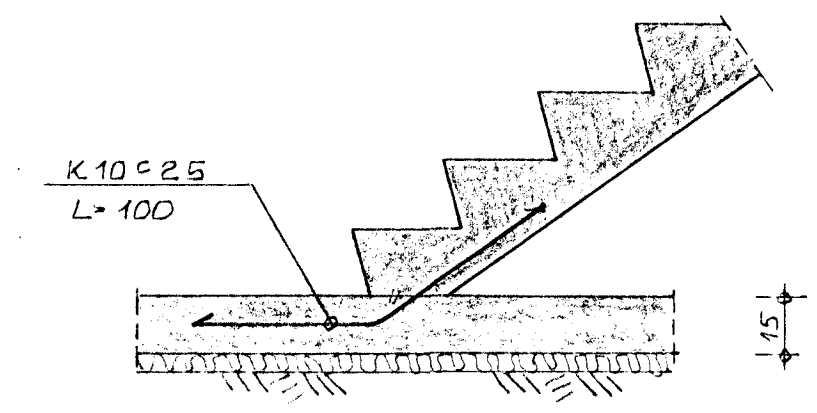

SNID 5, 1:20



KRISTJAN KNUTSSON Byggingateknifr. F.T.F.I.
 Lyngbergi 27, Hafnarfirði. S. 651647

ALFHOLT NR. 6 - 14 HAFNARFIRÐI	Dags. MAÍ '90 Mkv. 1:20
SNID Í UNDIRSTÖÐUR	Bl. 2 af Verk. 902-01
	H: KK T. KK

Kristján Knutsson