


Samþykkt á fundi bygginga-  
nefndar þ. 2. 9. 1992  
BYGGINGAFLITMANN  
HAFNARFIRÐI

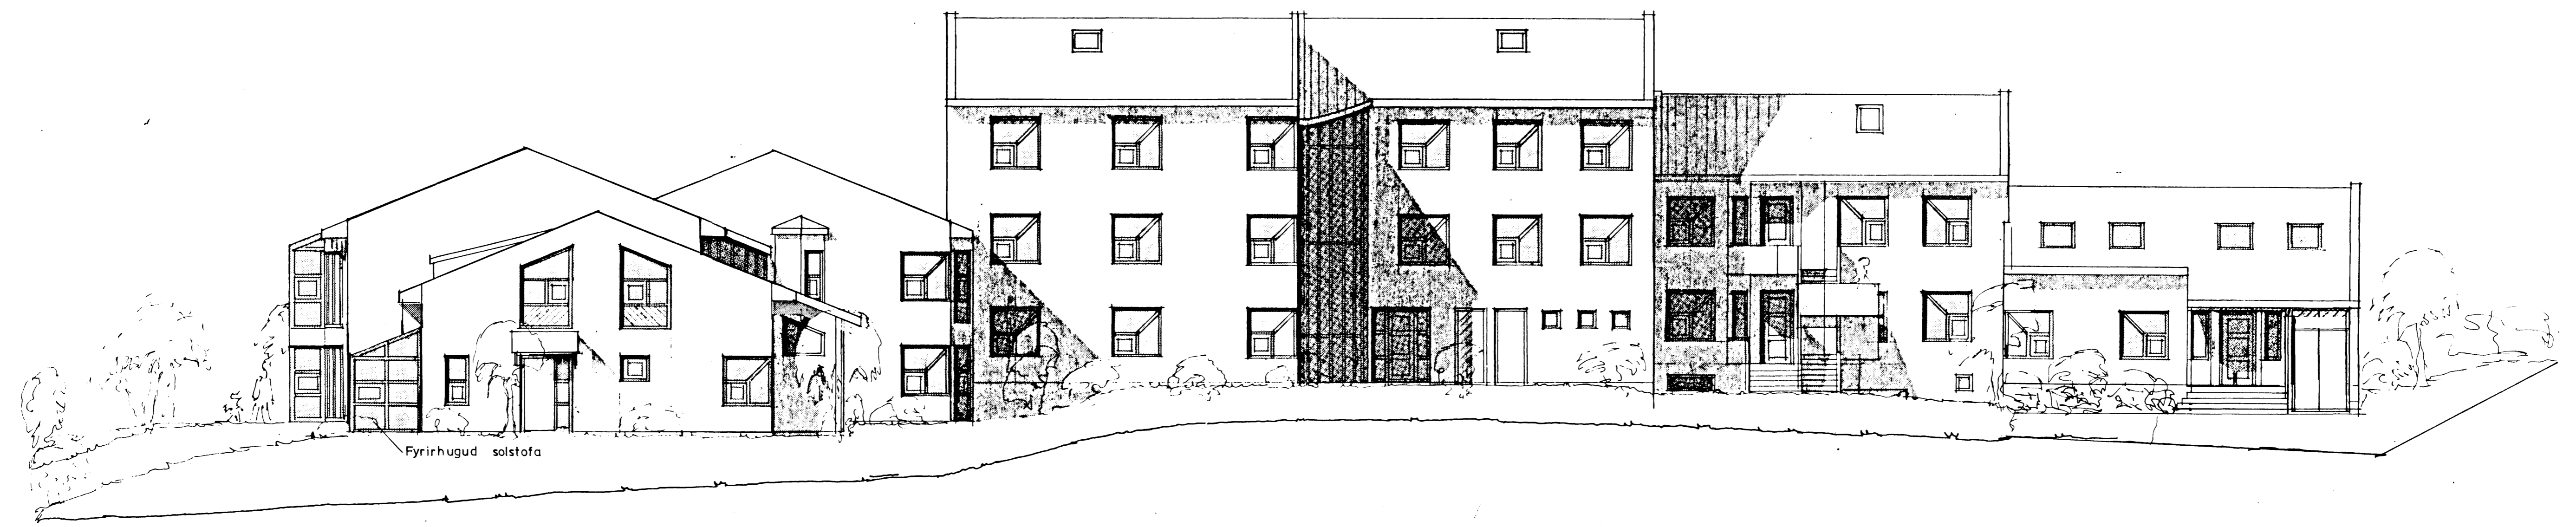

útlit sudur 1:100



útlit austur 1:100

BR mai 1992 BR 26.08.92 nr. 14

	Fjölbýlishús við Álfholt 6-14 Hafnarfirði		
	Efni: útlit		
	Dags: 23.03.90	Mkv: 1:100	
	Teiknad: Ásgeir Ásgeirsson BFI		

BR 11.11.91 BR 09.10.91 BR 25.07.91 BR 15.01.91 BR 08.11.90 BR 25.10.90 BR 12.05.90