


Samþykkt á fundi byggingar-
nefndar þ. 12.11.1991
BYGGINGARFRÓÐVÁNN
JAFNARFIRDI

heildarflatamál	kjallari	1 hæð	2 hæð	3 hæð	samtals	samtals
Alfholt 6		108,47m ²	58,92m ²		167,39m ²	471,92m ³
Alfholt 8	36,76m ²	103,31m ²	103,31m ²	50,00m ²	293,38m ²	764,77m ³
Alfholt 10		208,28m ²	213,22m ²	213,22m ²	684,72m ²	1828,74m ³
Alfholt 12	78,82m ²	214,20m ²	214,20m ²		483,57m ²	1583,73m ³
Alfholt 14		115,52m ²	77,75m ²		193,27m ²	520,2m ³
samtals:	115,58m ²	749,78m ²	667,40m ²	213,22m ²		
samtals alls:					1822,33m ²	5169,37m ³

K-gildi sbr. byggingarreglugerð og IST 66

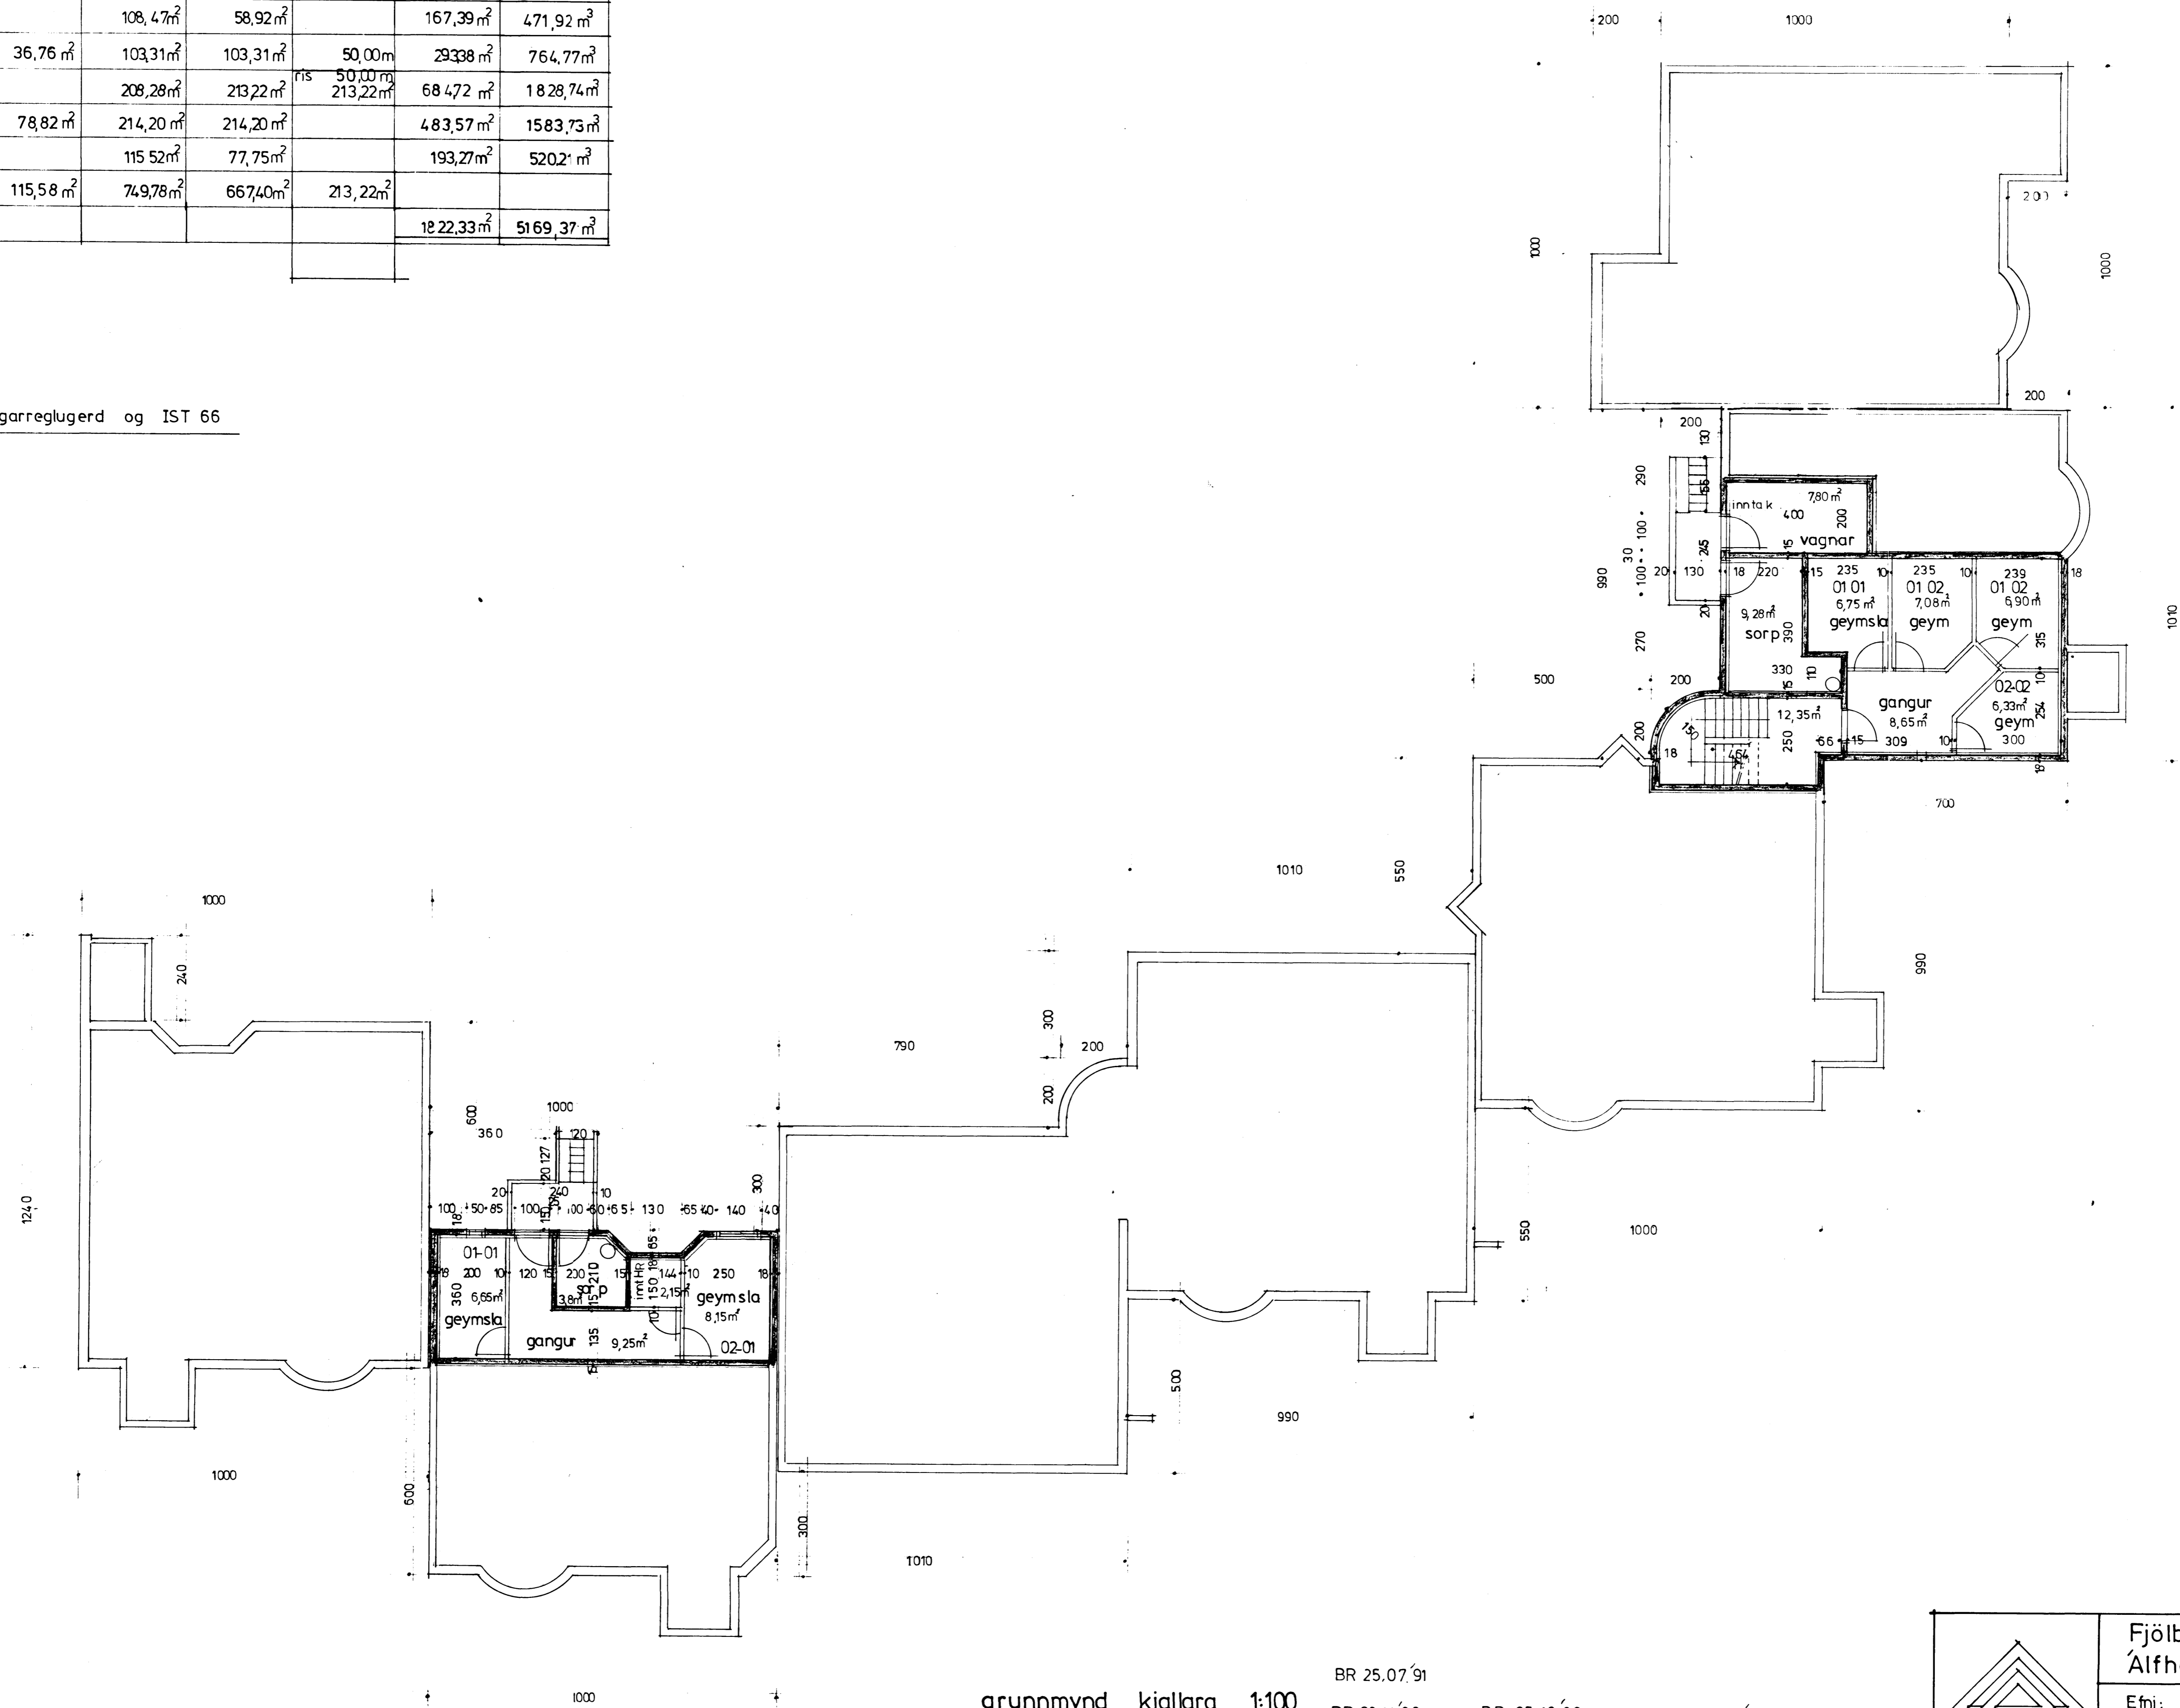

grunnmynd kjallara 1:100
BR 25.07.91
BR 08.11.90
BR 25.10.90
BR 12.05.90

<p>Jörfabakka 20 109 RVK S:77671</p>	<p>Fjölbýlishús vid Alfholt 6-14 Hafnarfirdi A1</p>
	<p>Efni: grunnmynd kjallara</p>
	<p>Dags: 23.03.90 Mkv: 1:100</p>
	<p>Teiknad Asgeir Asgeirsson BFI <i>Asgeir Asgeirsson</i></p>