


ÞVERSNIÐ 1:50

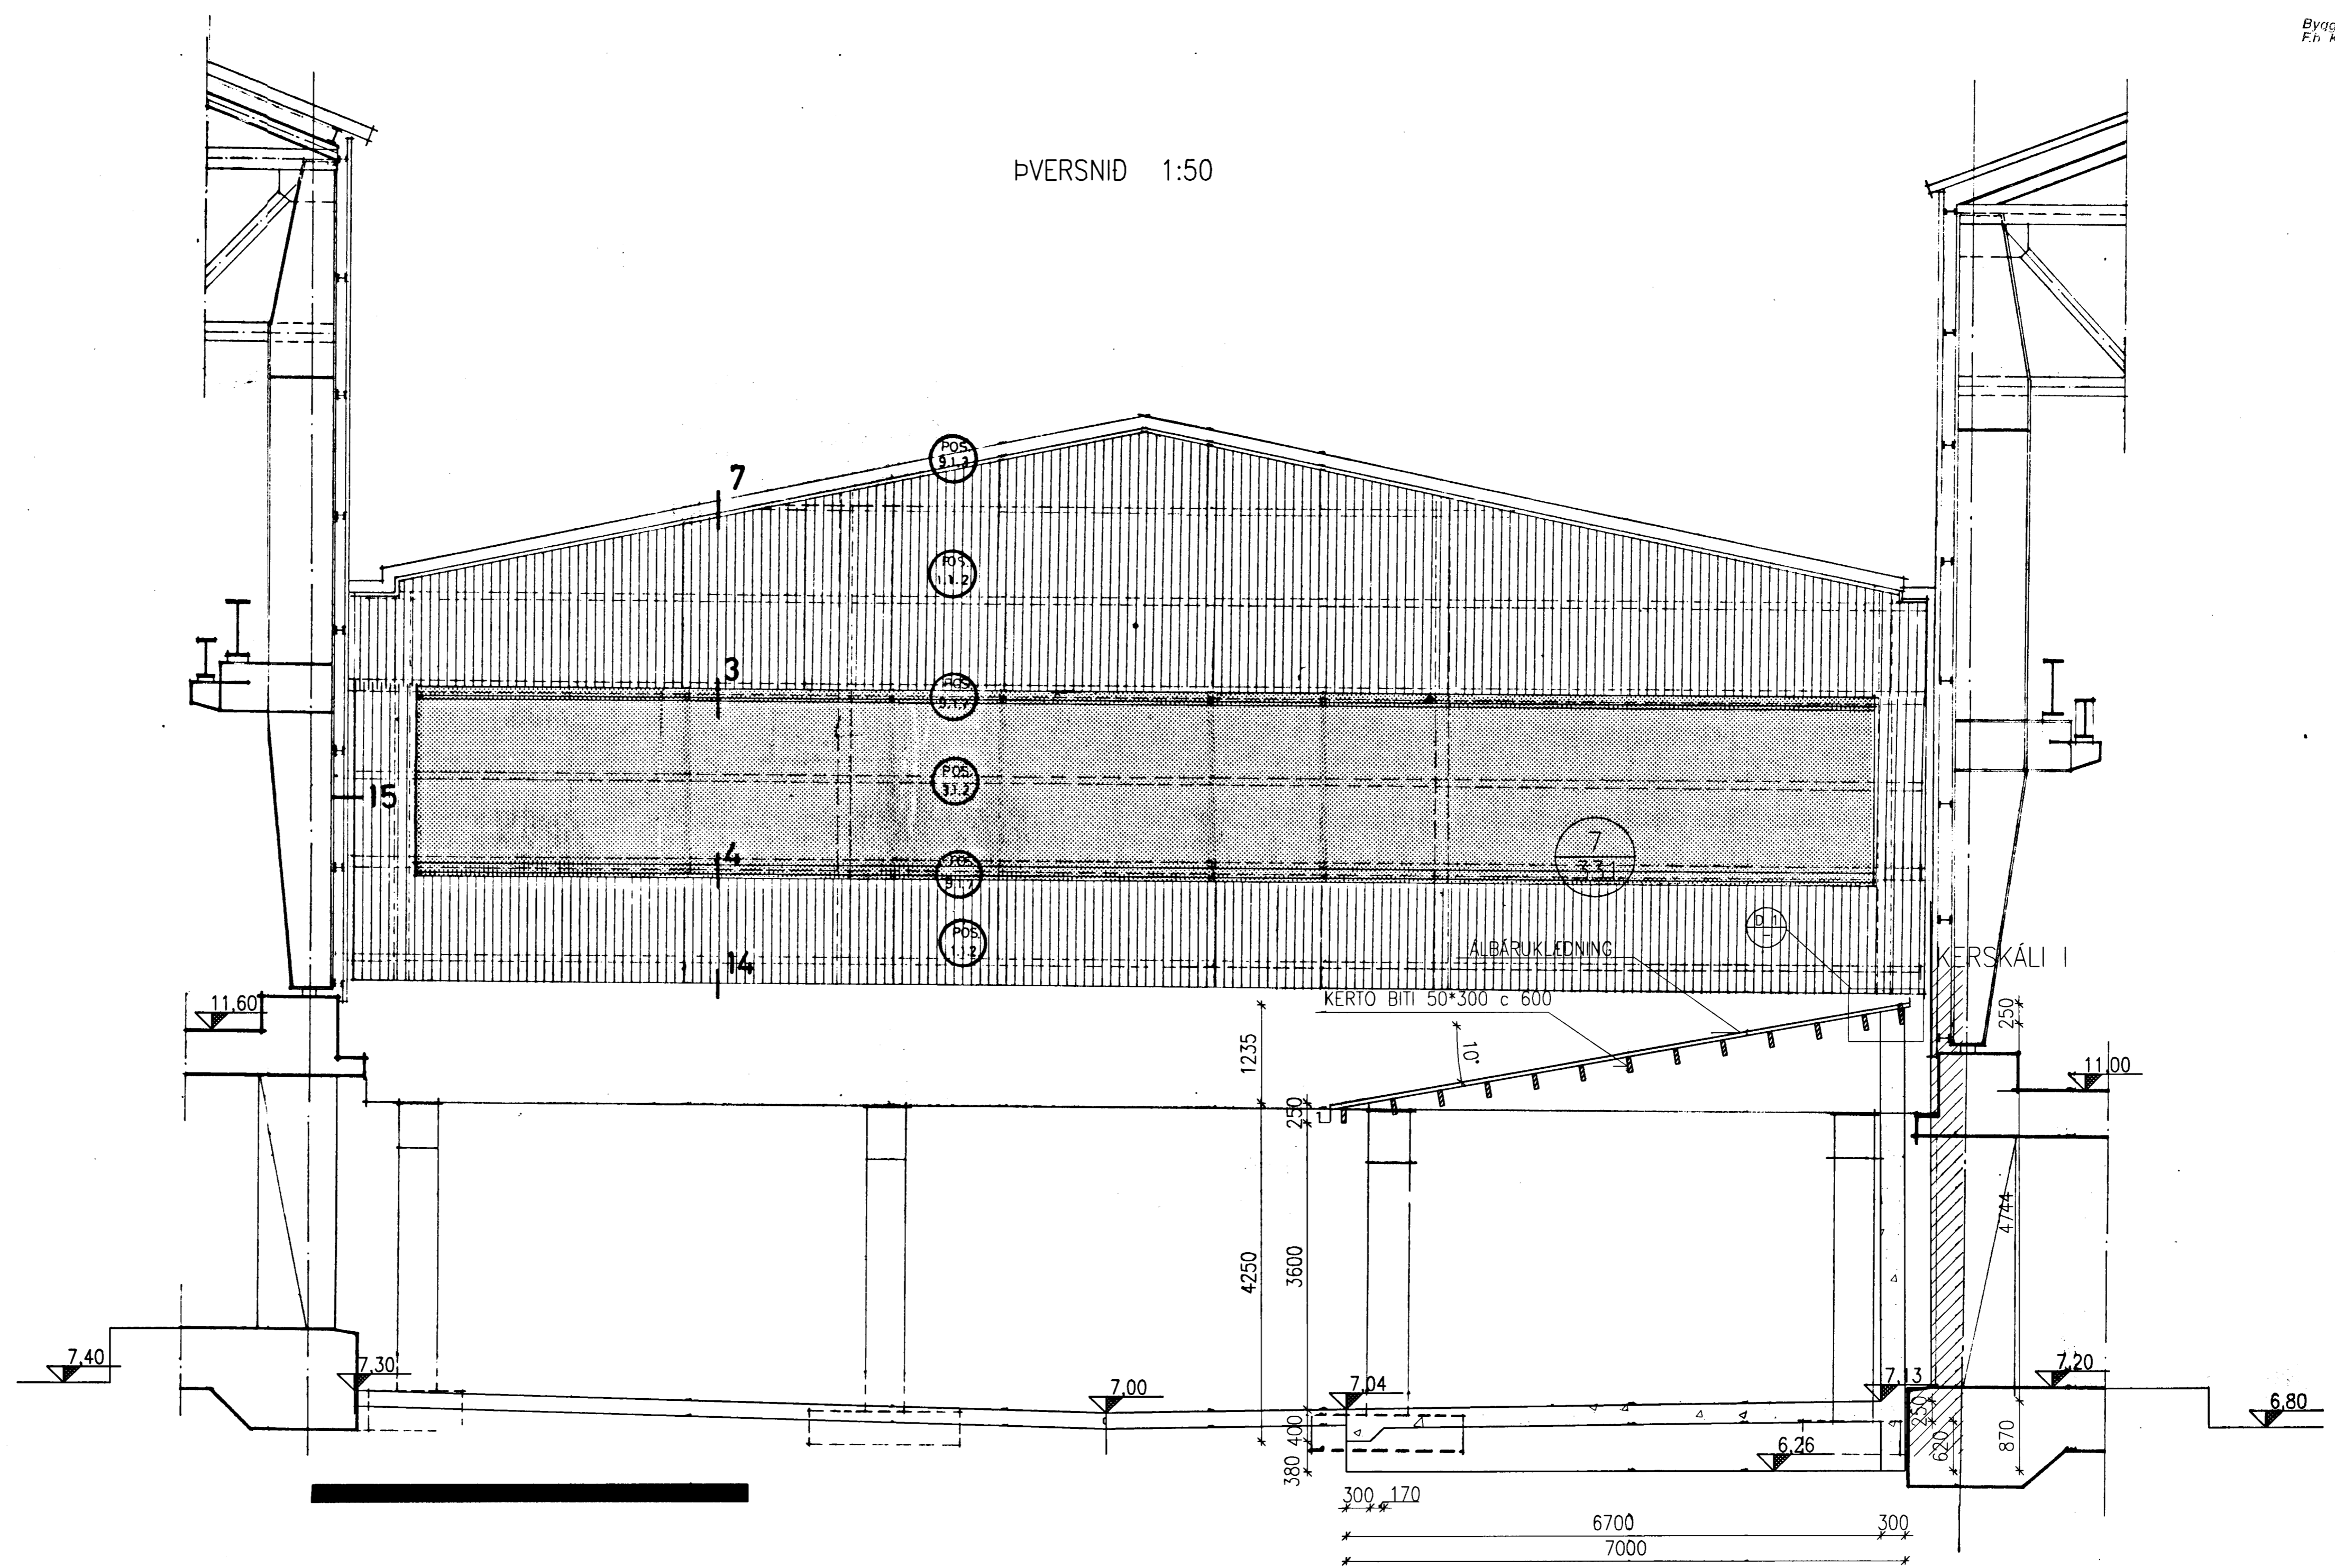

K:\2003.01\10\05-efnisgeymsla\Teikn\168333.DWG

Skýringar:
 Explanations:

VST Verkfræðistofa
 Sigurðar Thoroddsen hf.
 Ármula 4, 108 Reykjavík Sími: 569 5000 Fax: 569 5010

A	VERKTEIKNING	29.08.2003	HFB	<i>[Signature]</i>
Brætt. Rev.	Breyting Revision	Dags. Date	Samb. Approved	Þök. Released
Tilteikningar nr. ISAL Ref. drawing no. of ISAL		Samsetningartekningar nr. ISAL Assembly drawing no. of ISAL		

Fjöldi stykja Number of pieces		Mitur Object		Altrið Item		Efni Material		Eg. stik Weight (kg)		Tölufr. heild Total weight		Athugasemdir Remarks	
IV	III	II	I	MILLIGEYMSLA FYRIR RAFLAUSNAREFNI MHL. 87		2003-0110/5.03 A		Stærð frumteikn. Format of orig.		A1		5026 13FB 70	
BYGGINGARTEIKNING		SNID VID DEIGLUVERKSTÆÐI		VST		2003-0110/5.03 A		Tilteiknað Drawn		DS / NI ágúst 2003		Yfirfarið Checked	
ALCAN PRIMARY METAL GROUP		ISAL		IS-222 Hafnarfjörður		Stráumvirk		ALCAN		168333		A	
Tilteiknað Drawn		Yfirfarið og skráð Checked and filed		Málunum heimil Released									

