


07 SEP 2011
 Byggingar
 Efn. Sigurður Steingrímsson

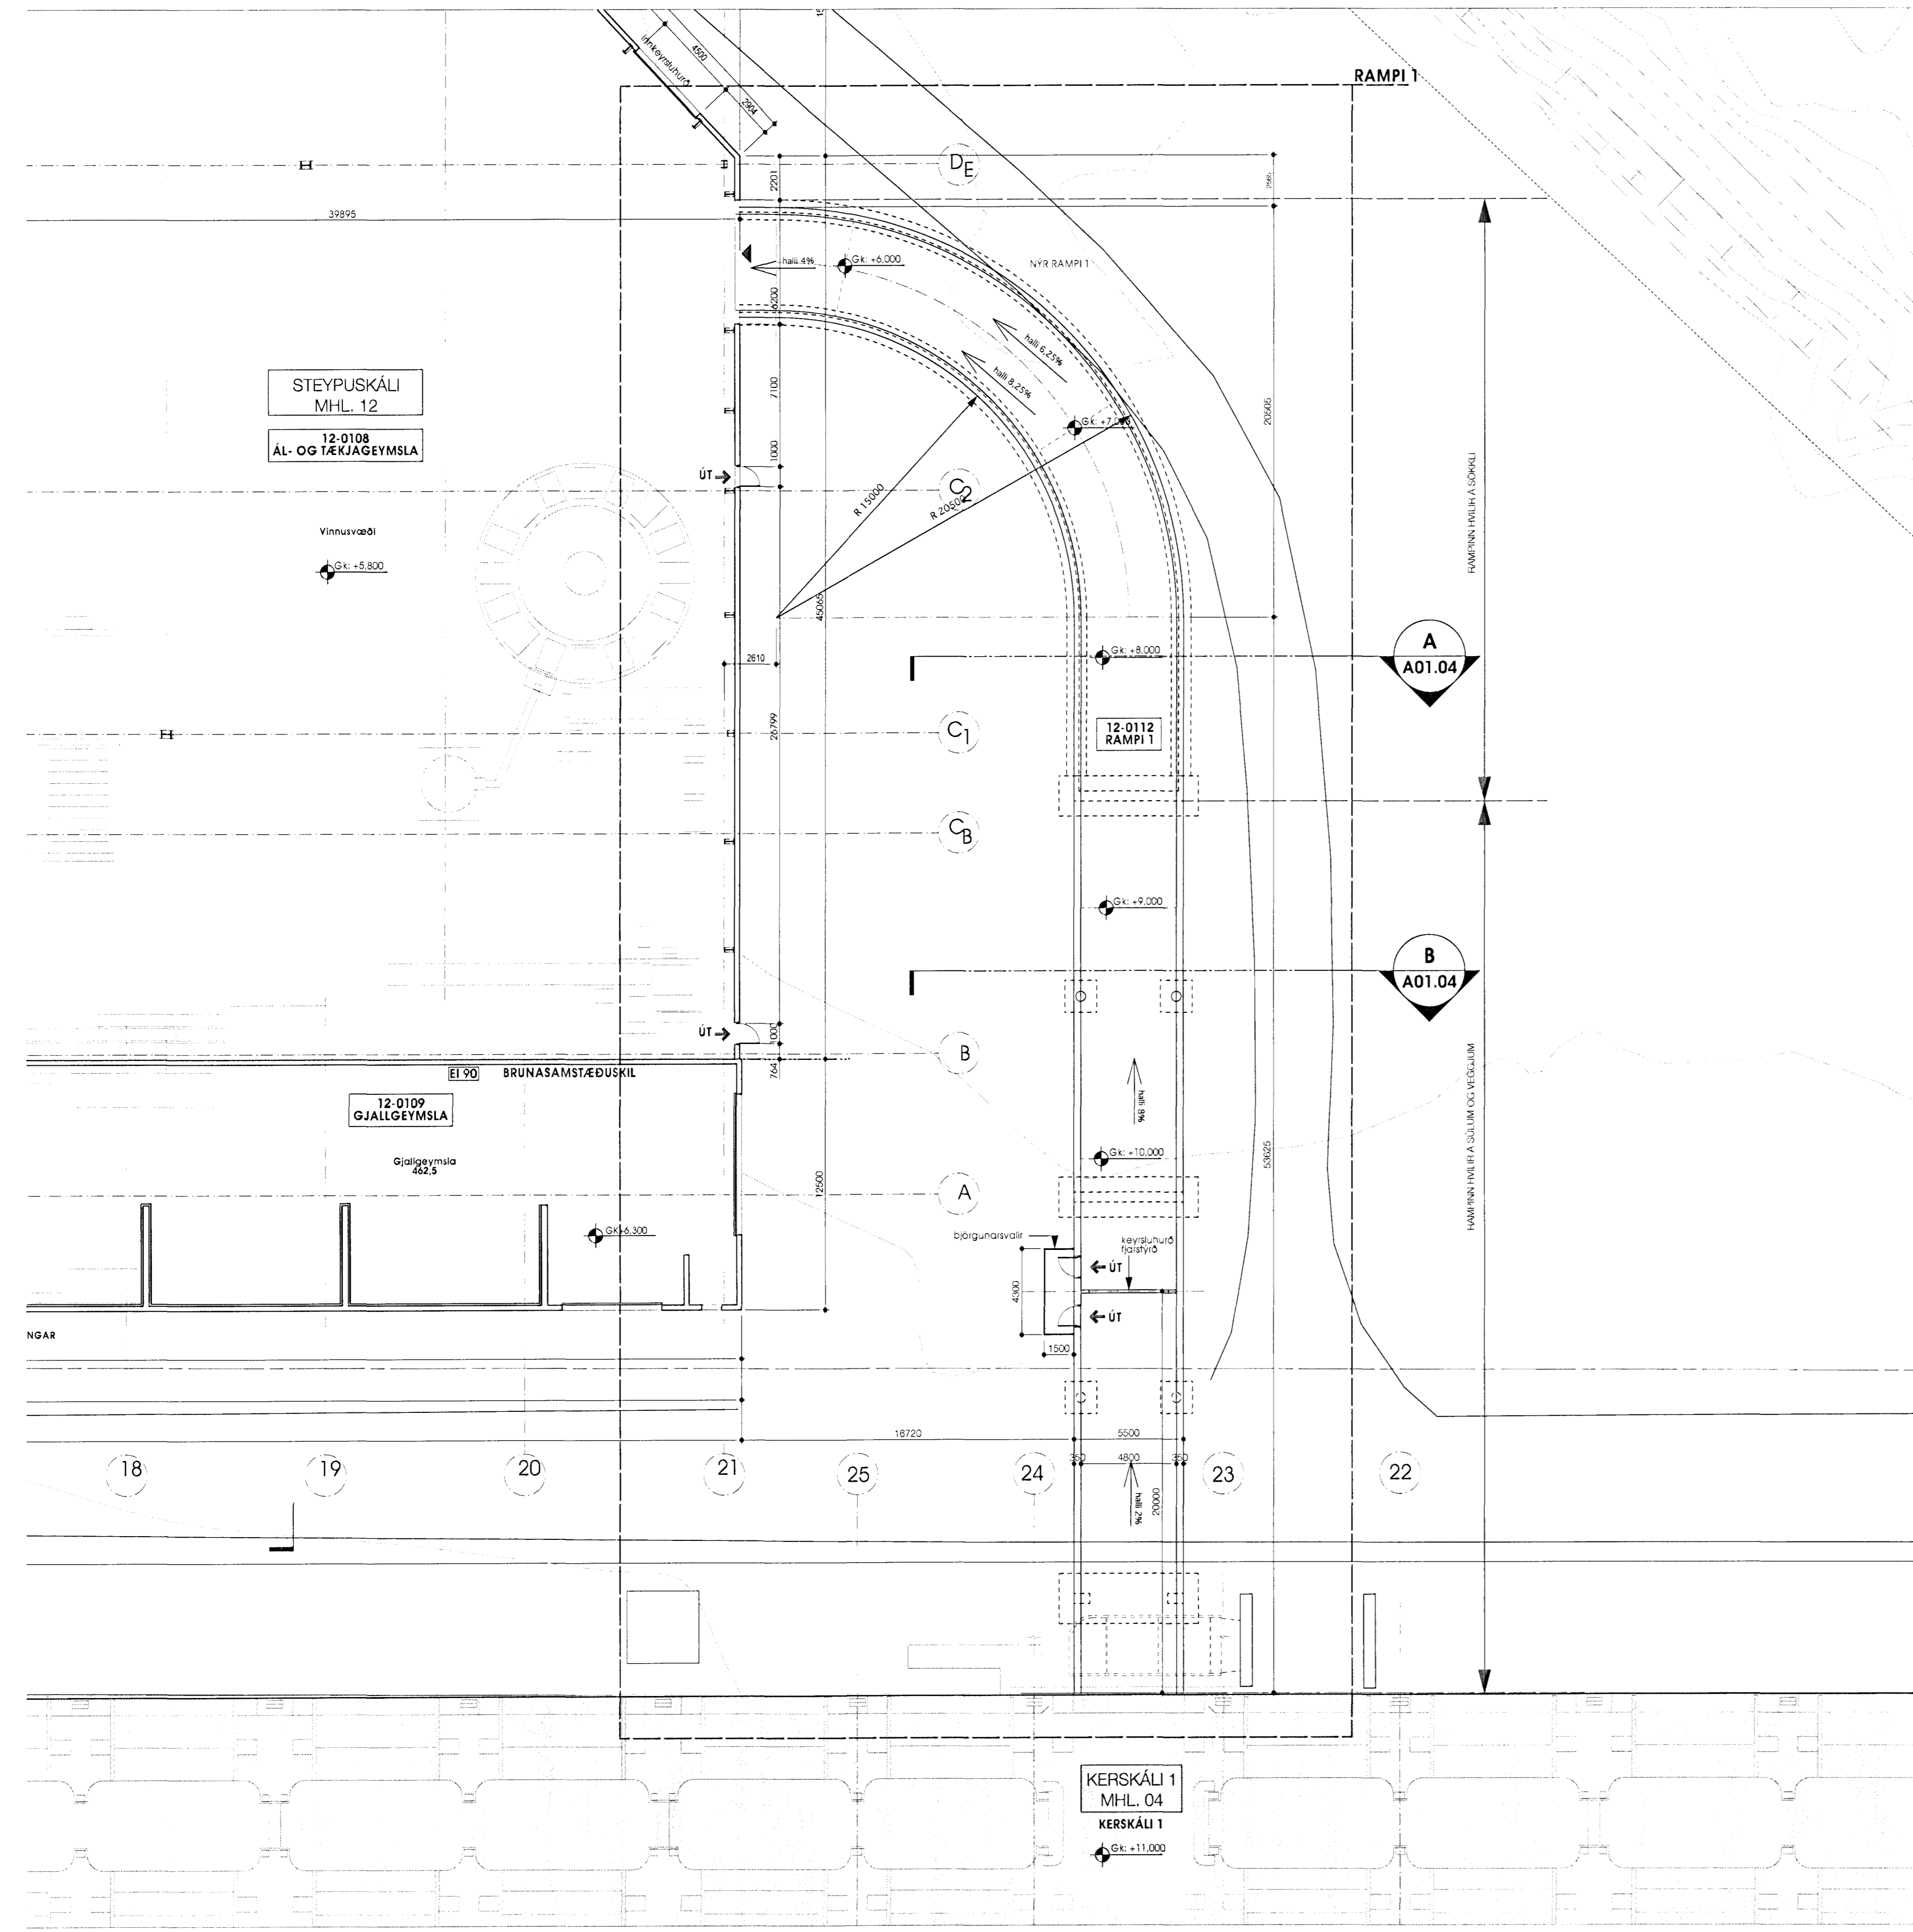

1 GRUNNMYND RAMPI 1
 mkv. 1:200


26.8.11
 HEILRIGGISEFTIRLIT
 HAFNARHJARDAR-
 OG RÖKVAÐGSSV. EÐIS
 Garðatorn 210 Garðabæ
 Halldórsson



Skýringar:
 Legend:

Dagsetning / Date	Liðir / Descriptions	Yfir / Des / Draw	Yfir / Des / Draw	Nösk heim / Nösk heim / Suppl Ref	ISAL Ref	Stærð / Format	Mál / Scale
24.08.2011					A1		1:200

This drawing is the property of the Rio Tinto Alcan Iceland Ltd. and handed out for personal use only. It may neither be copied nor made available to others without permission of Rio Tinto Alcan Iceland Ltd. The receiver is liable for any misuse.

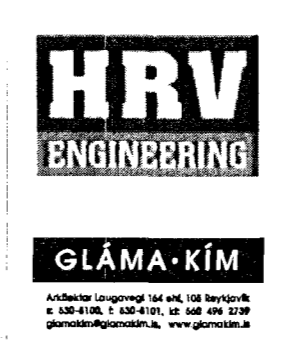

Dagsetning / Date	Teknað / Drawn	24.08.2011	UDM/SK
Hannað / Designed	Yfir / Chkd	SK	SK
Varklað / Supplier	GLÁMA-KÍM		
Tekning / Tegning / Drawing type	A01.03		
Sambýtt / Approved			
HLÚ af / Part of			

RAMPI 1 - MILLI STEYPUSKÁLA OG KERSKÁLA 1 GRUNNMYND

Tag / Tegning / Drawing type: ADALUPPDRÁTTUR / Architectural: Building Application

Rio Tinto Alcan

ISAL Teknir: ISAL / Drawn of: ISAL Breyt: Rév
 Acan Iceland Ltd / Straumsvík
 IS-222 Hafnarforðing / Ísland

ISAL Vorfarið og skráð, dags / ISAL Checked, date
 ISAL Samþykkt, dags / ISAL Approved, date