

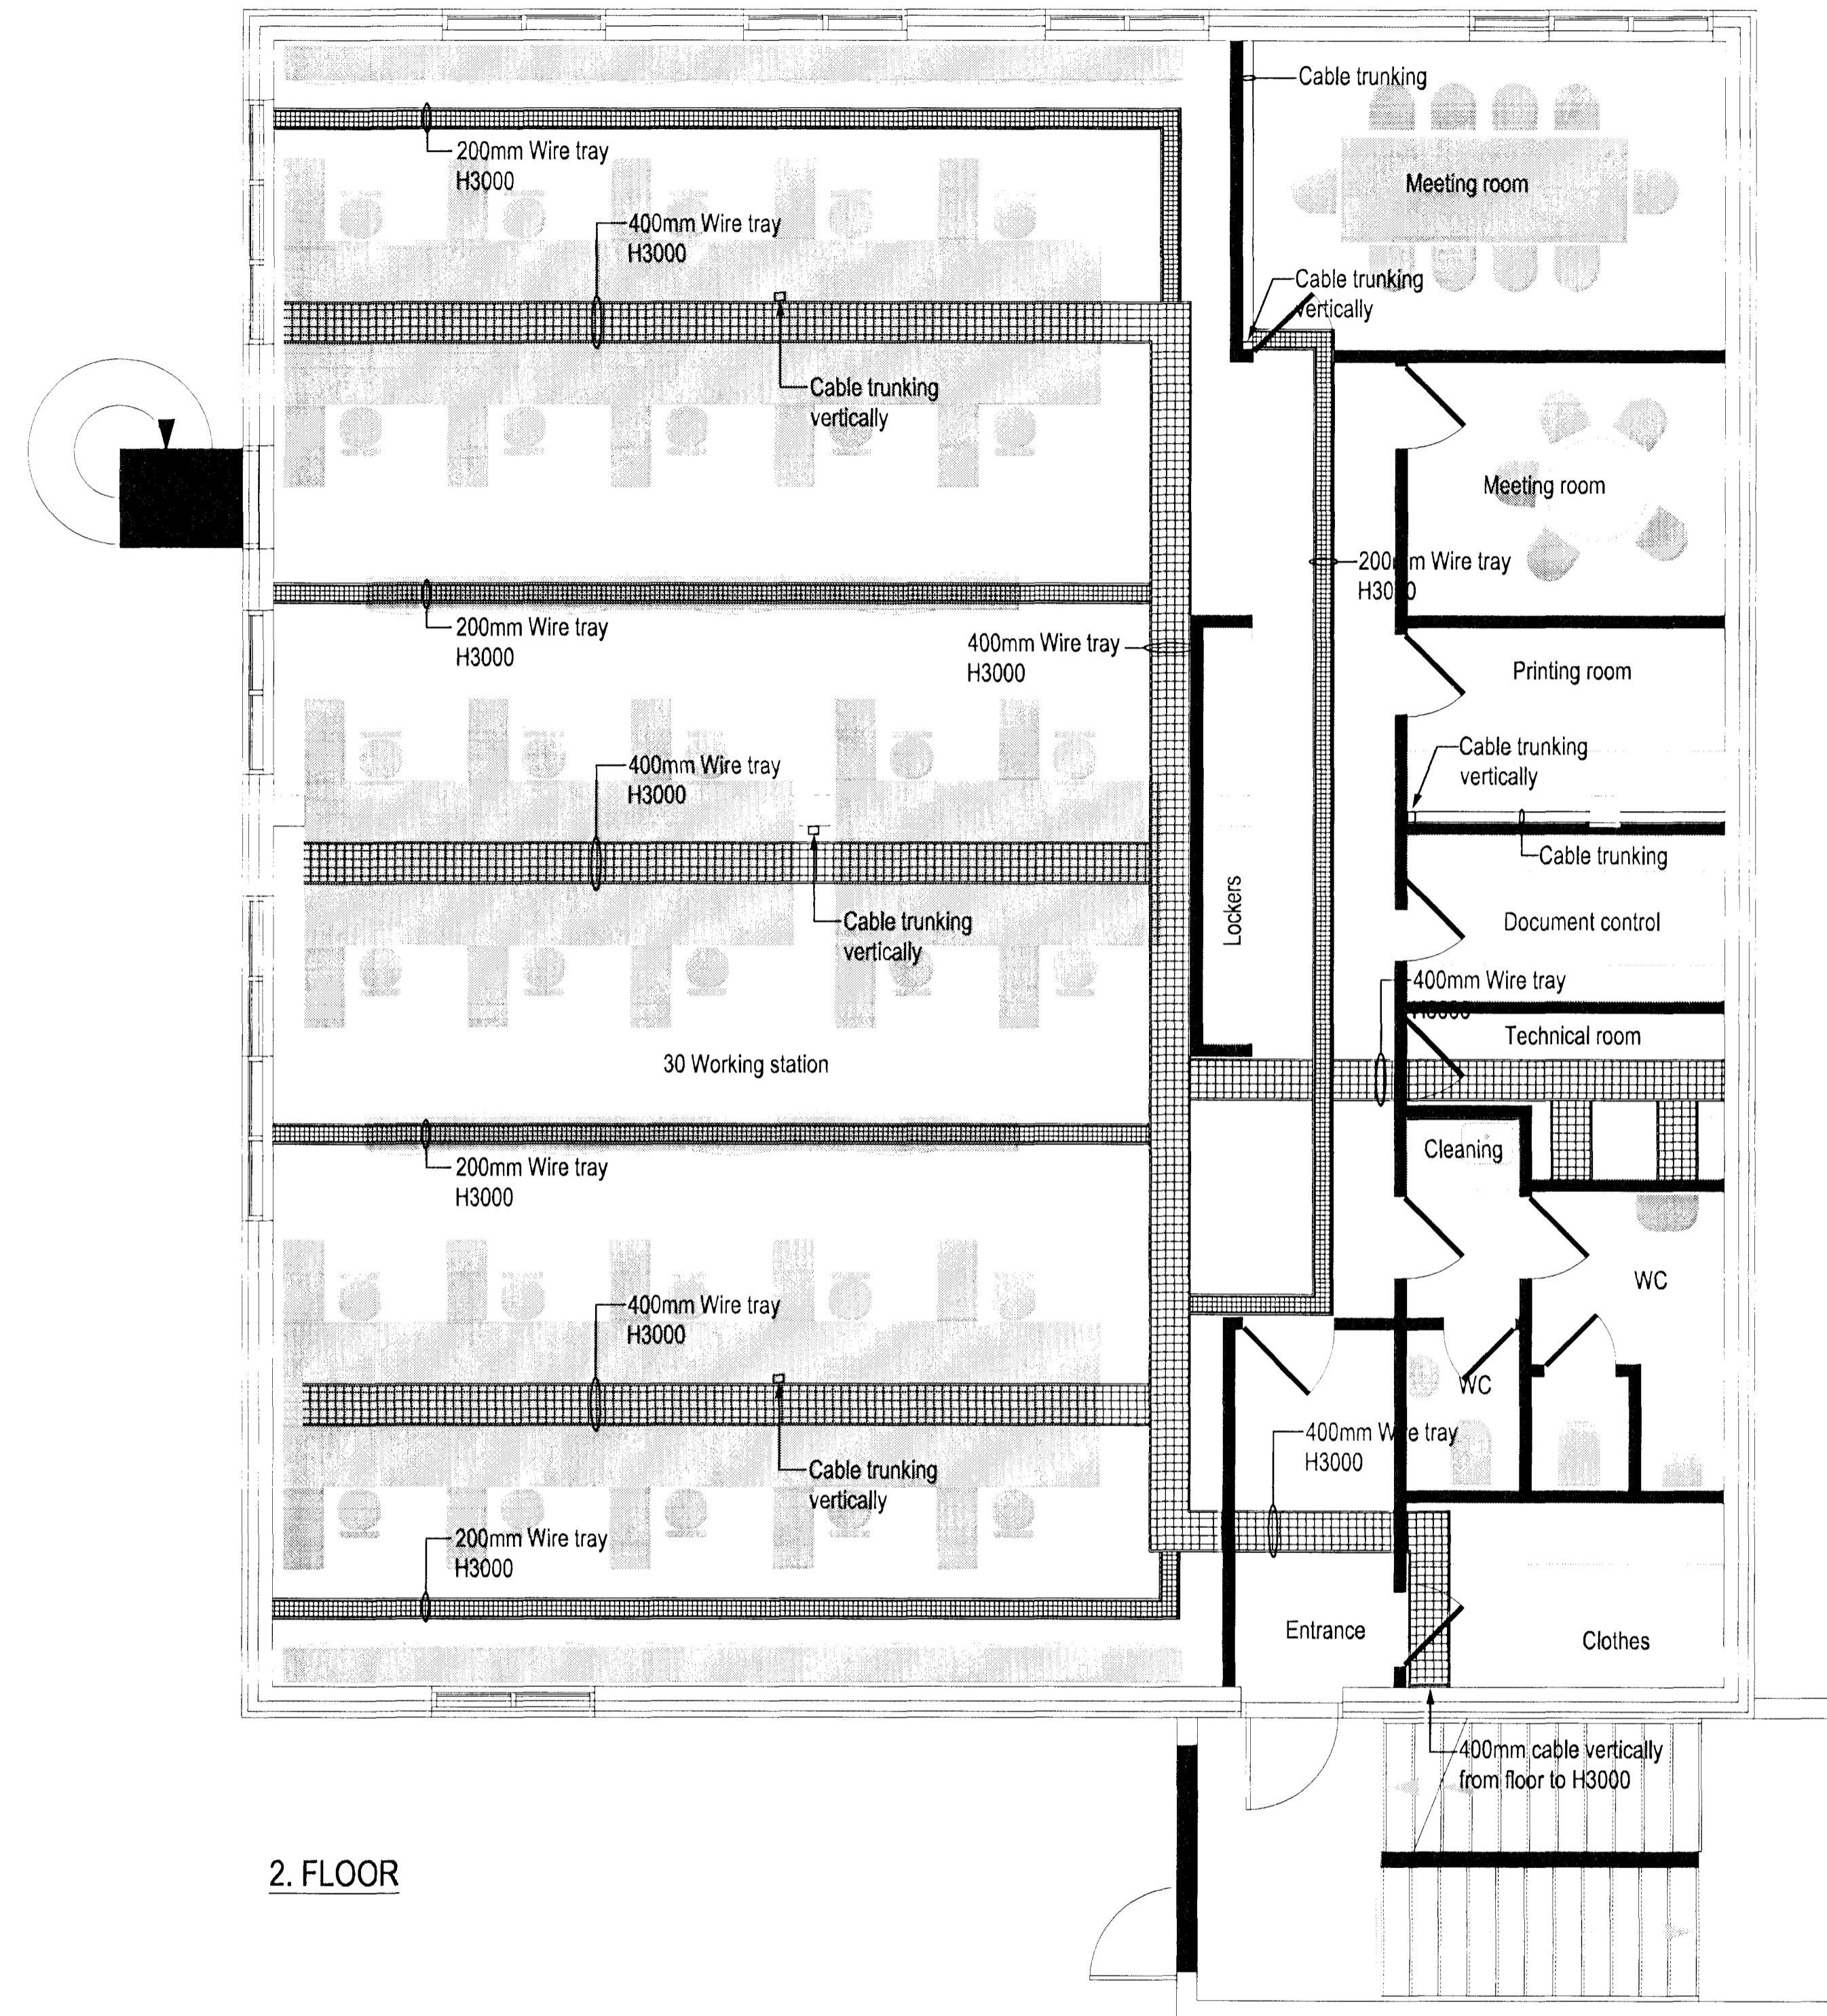


Móðb: 23/11 2011  
JK

Níel Indriðadóttir  
191114 2424

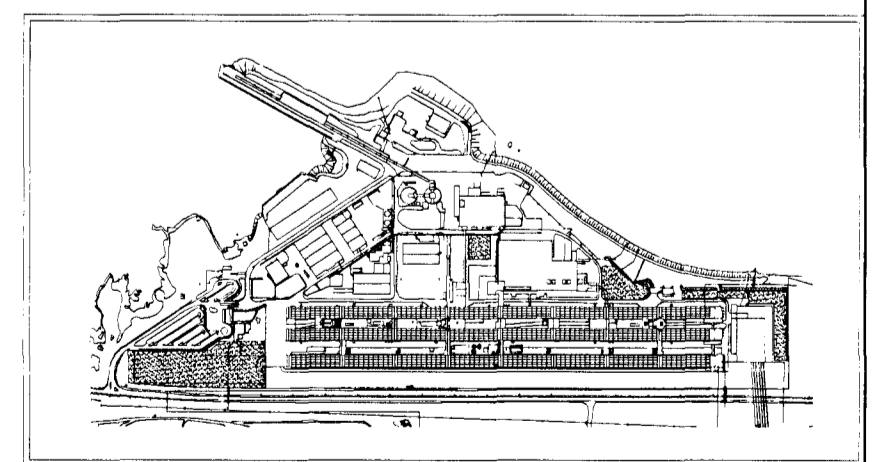

2. FLOOR

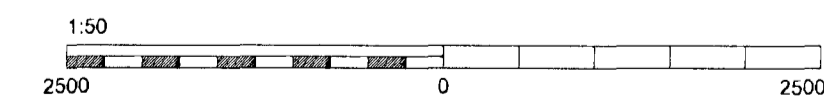


IPU Keyplan - Scale: 1:15000

Skýringar:  
Legend:

Útg. nr. Rev. no.	Lýsing Description	Dagsetning Date	Hafn./Bn. Des./Dwn.	Yfirf. Chk.	Notk. heim. Suppl. Ref.	Notk. heim. ISAL Ref.
3	UPDATE DRAWING	2011.09.08	GJ	ARE		
2	ISSUED FOR CONSTRUCTION	2011.02.25	GJ	ARE	ÓS	MCBW

This drawing is the property of Rio Tinto Alcan Iceland Ltd. and handed out for personal use only. It may neither be copied nor made available to others without permission of Rio Tinto Alcan Iceland Ltd. The receiver is liable for any misuse.

Stærð: A1 Mjál: 1:50  
Formát: A1 Mjál: 1:50  
Dimensions without tolerances according to ISO 2768-1 medium.

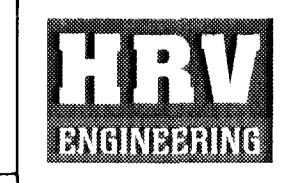

Dagsetning / Date 2010.11.26	Teikn / Drawn bLI
Hannað / Designed GJ	Verktaki / Supplier HRV
Teikn nr. verktaka / Supplier drw. no. IPU-872-FG-507-101	Yfirf. / Chkd. ARE
Samb. / Approved	Flúti of. / Part of:

IPU 872 - EPCM SITE OFFICE			Flúkur nr.:	Bíð nr.:	Nasta bíðnr.:
ELECTRICAL CABLE LADDERS			Kostn.nr. - Ccno. / Bgn.nr. - Eq.no		
LAYOUT - 2. FLOOR			AKS		
RioTintoAlcan			Teikn nr. ISAL / Drw. no. of ISAL	Breyt. / Rev.	C
ISAL Vörðun og skráð. dags / ISAL Checked, date			ISAL Samb. / Approved, date		