



23/9 '11


Nick Indurðsson
181144-2447

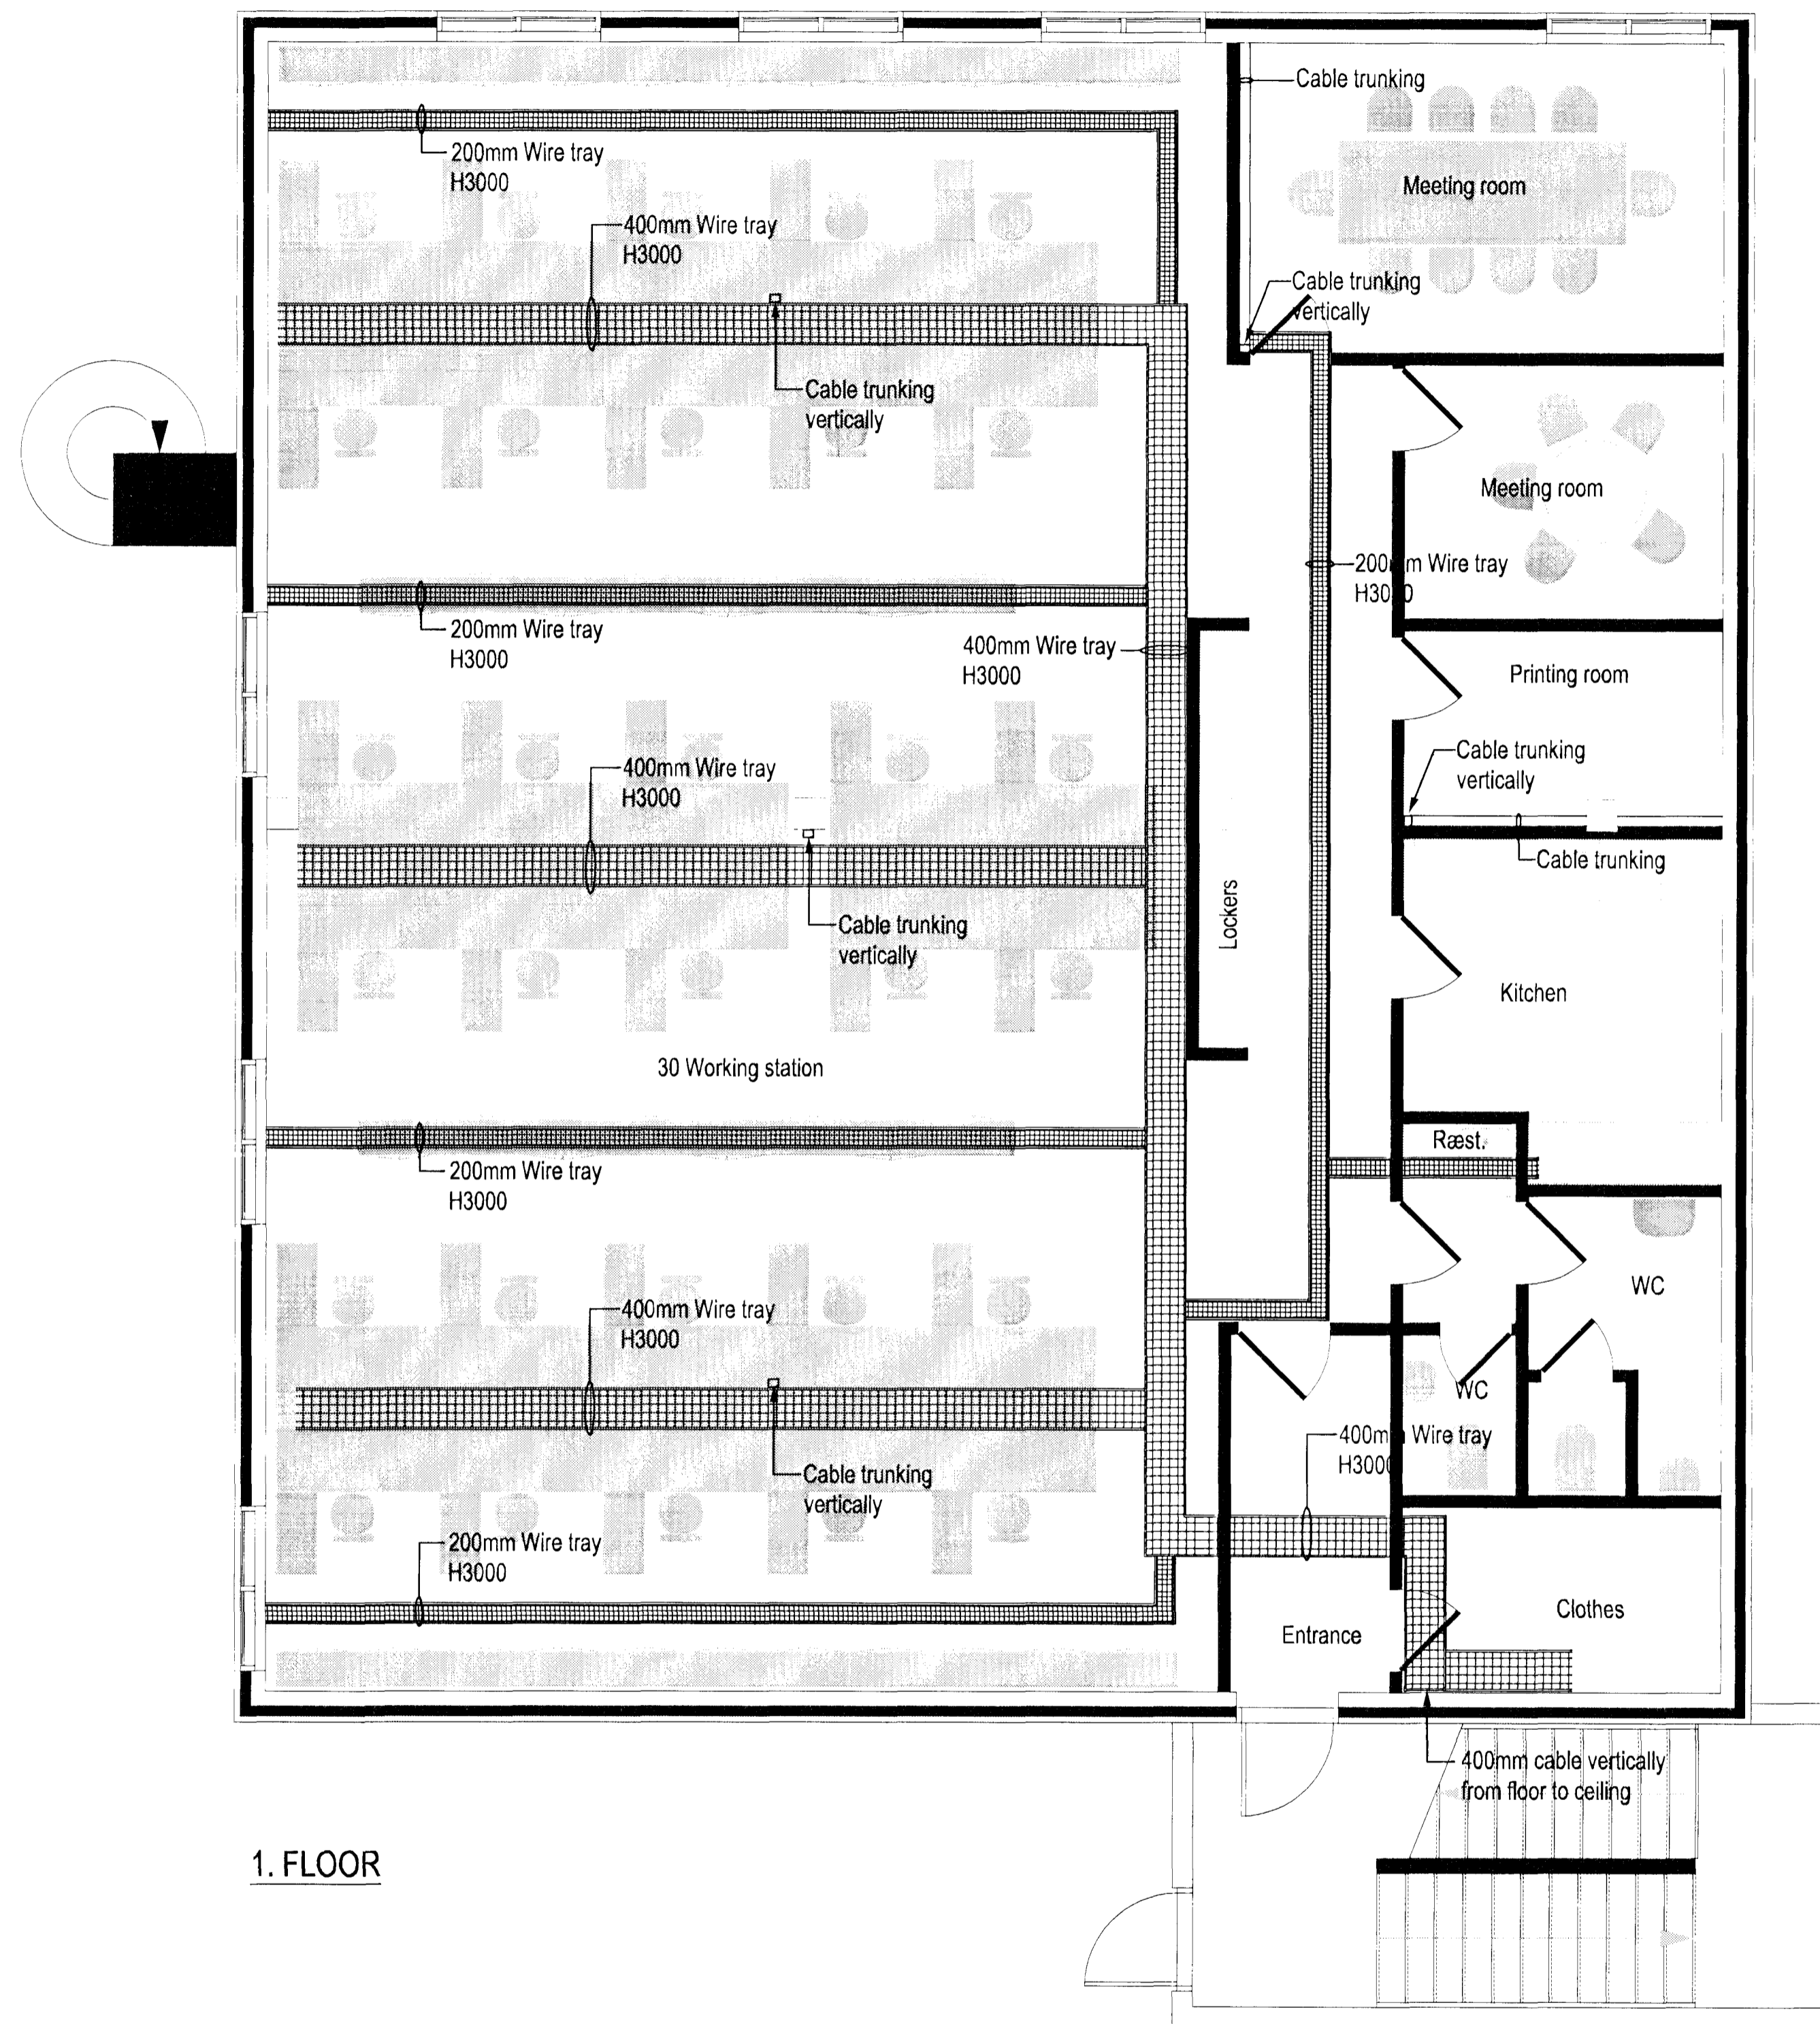

1. FLOOR

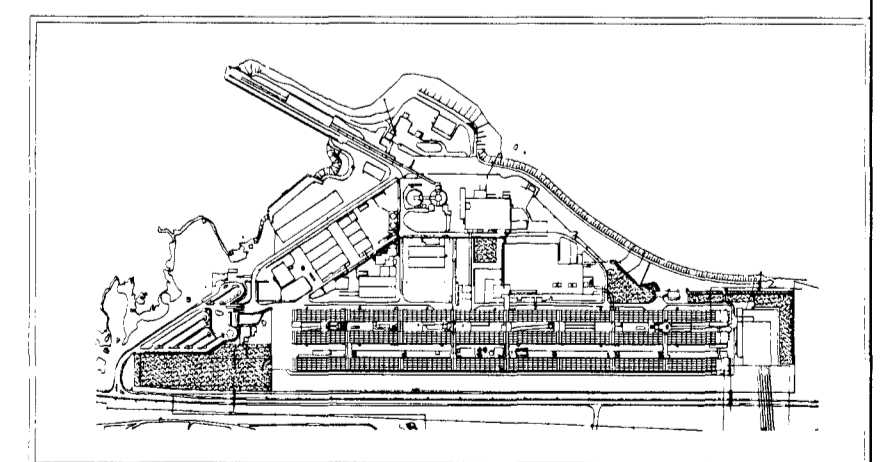

IPU Keyplan - Scale: 1:15000

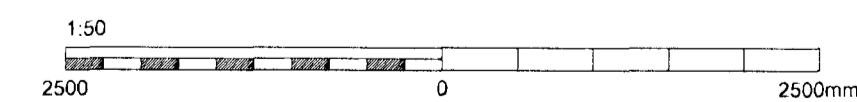

Skýringar:
Legend:

Útg nr / Rev no	Lýsing / Description	Dagsetning / Date	Hun/Tha / Des/Drw	Yfir / Ckd	Notk heiti / Suppl Ref	Notk heiti / ISAL Ref
3	UPDATE DRAWING	2011.09.08	GJ	ARE		
2	ISSUED FOR CONSTRUCTION	2011.02.25	GJ	ARE	ÓS	MCBW

This drawing is the property of Rio Tinto Alcan Iceland Ltd. and handed out for personal use only. It may neither be copied nor made available to others without permission of Rio Tinto Alcan Iceland Ltd. The receiver is liable for any misuse.
Format: A1 Scale: 1:50
Dimensions without tolerances according to ISO 2768-1 medium.



Dagsetning / Date	2010.11.26
Hannað / Designed	GJ
Teikn / Drawn	pLI
Verktaki / Supplier	HRV
Teikn.nr.verktaka / Supplier draw.no.	IPU-872-FG-507-001
Sambærkt / Approved	Yfir / Ckd
	ARE
Hluti af / Part of:	

IPU 872 - EPCM SITE OFFICE		Flokkur nr.:	Blað nr.:	Næsta bl. nr.:
ELECTRICAL CABLE LADDERS		Kostn.nr. - Cono. / Blm.nr. - Eq.no		
Teg.teikningar / Dwg. type: LAYOUT - 1.FLOOR		AKS		
RioTintoAlcan		ISAL	Teikn.nr. ISAL / Draw.no. of ISAL	Breyt / Rev
		Alcan Iceland Ltd	Stráumsvið	C
		IS-222 Hafnarþundur Ísland		
		ISAL Yfirland og skráð, dags / ISAL Checked, date	ISAL Samþykkt, dags / ISAL Approva, date	