



23/9 '11 *EL*

Níðri Indústríalóð  
Ís. 180/14 3265

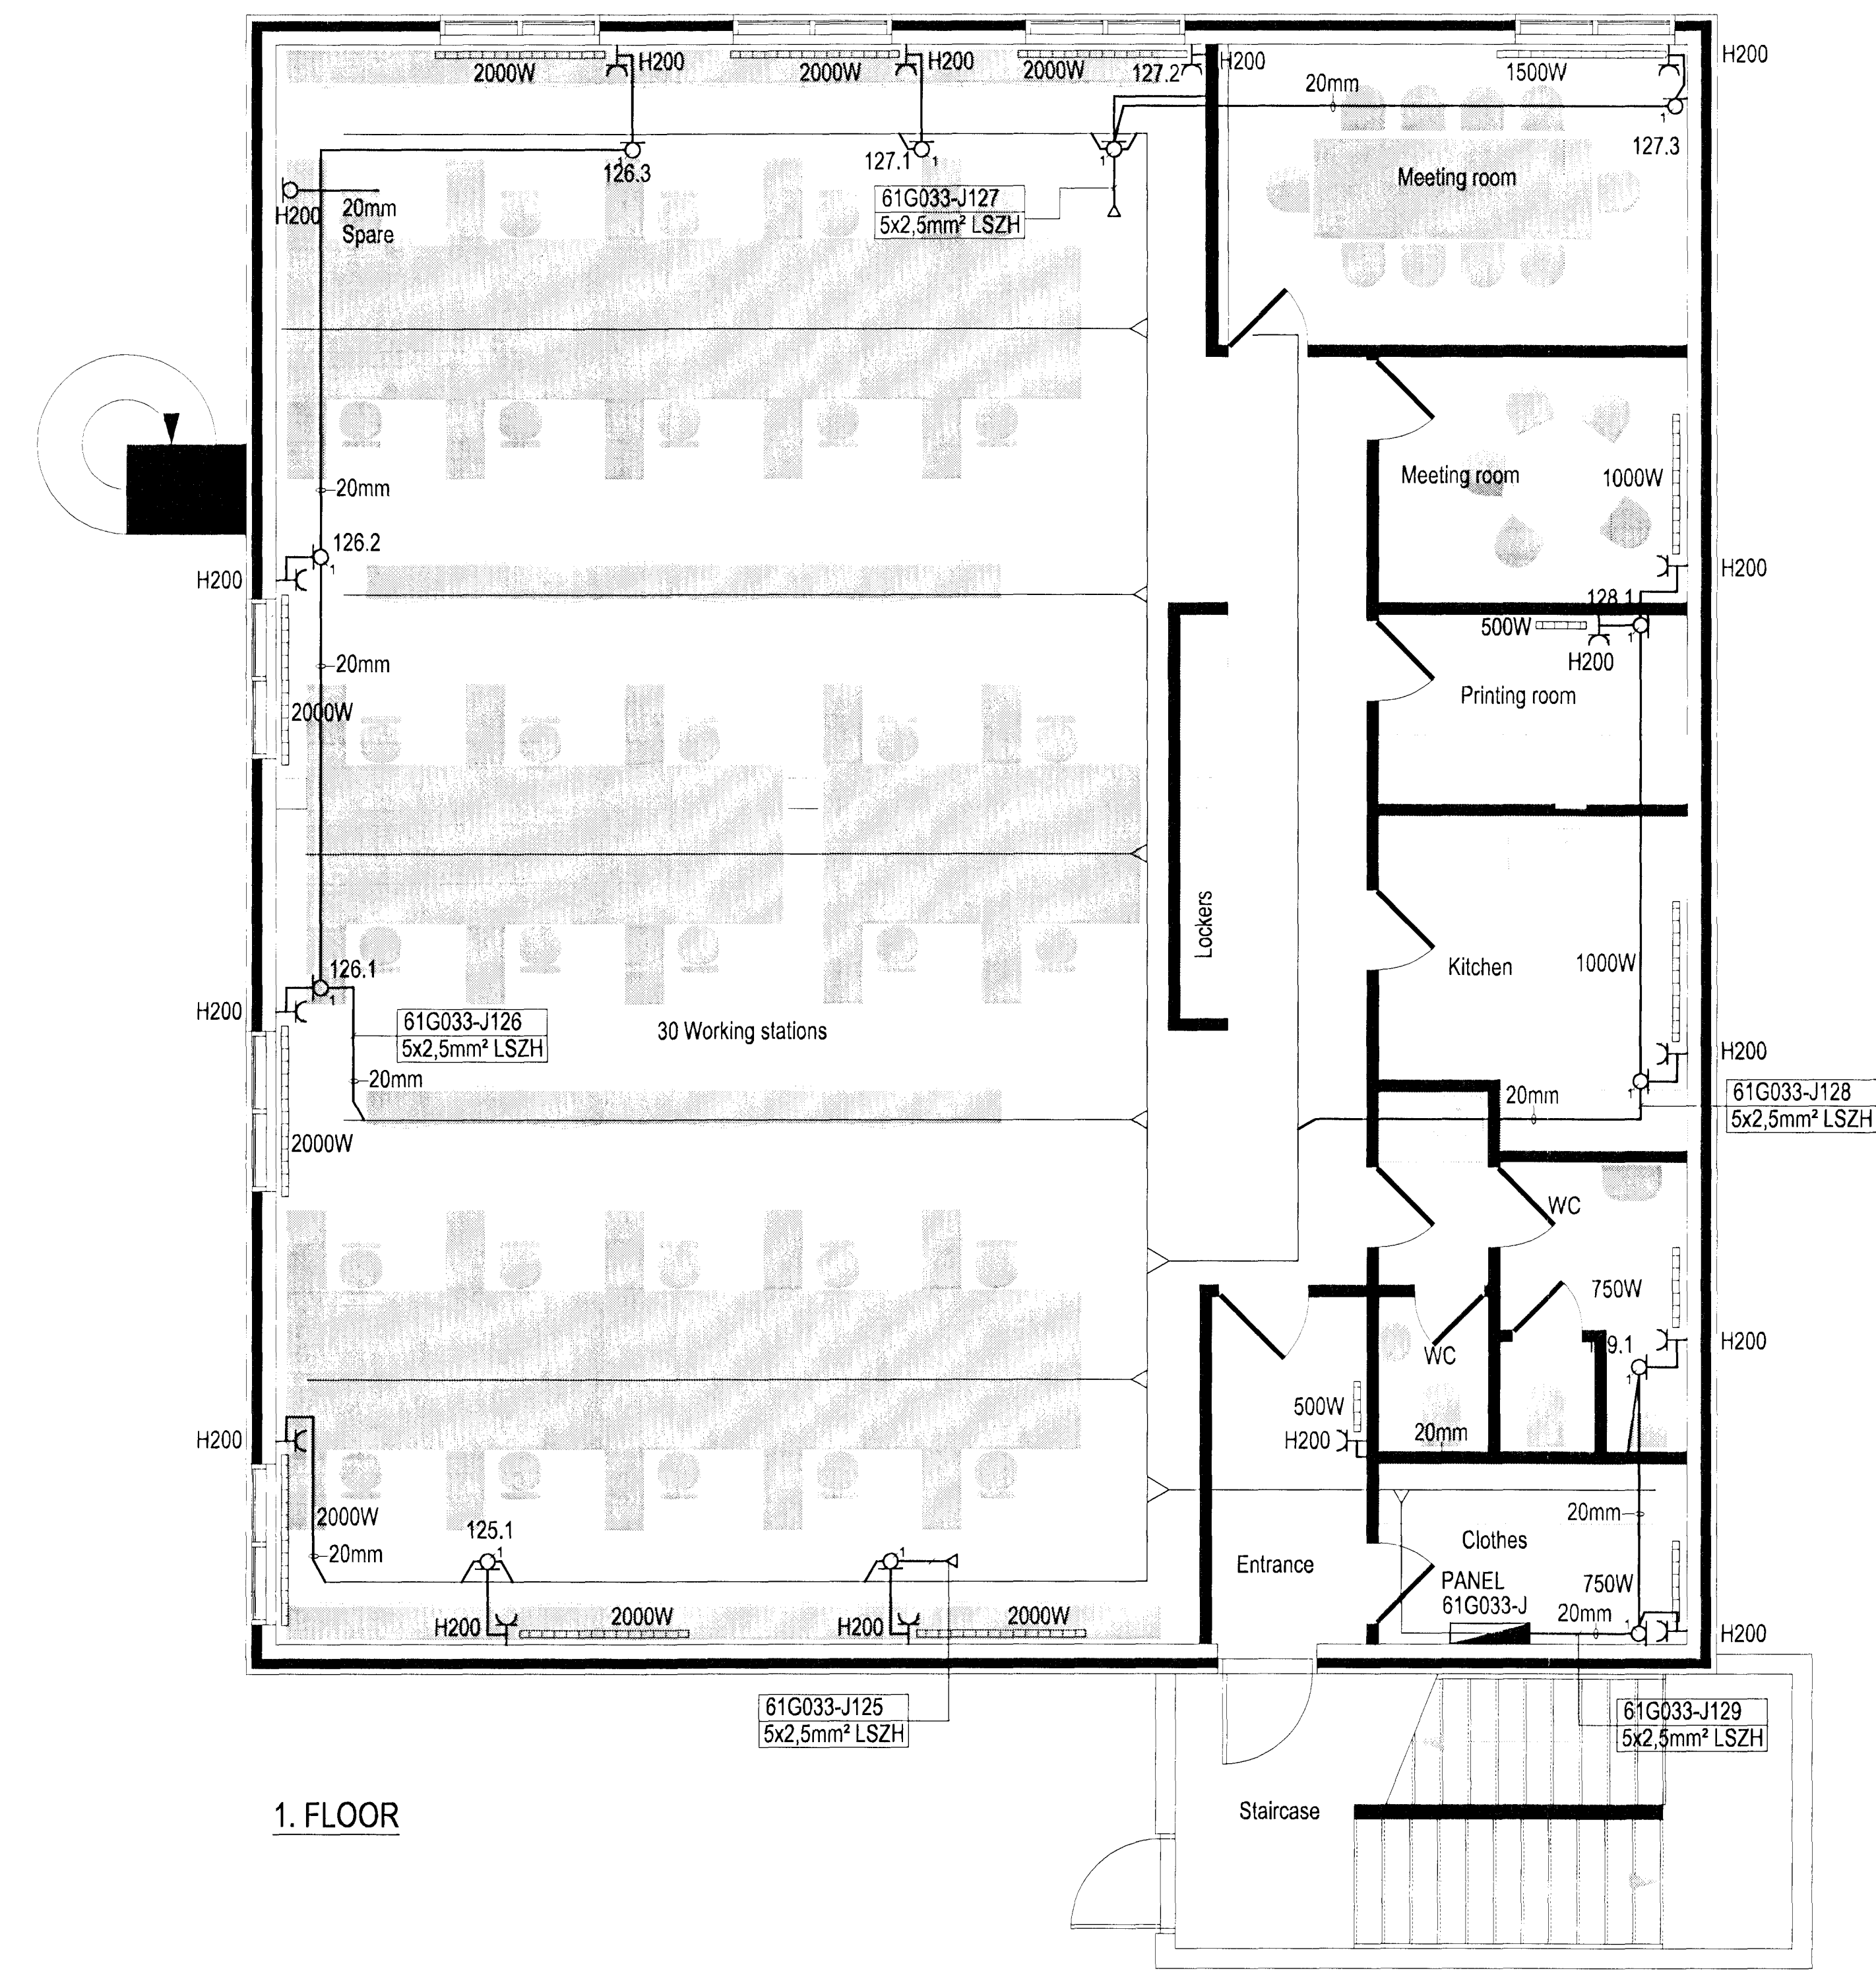

1. FLOOR

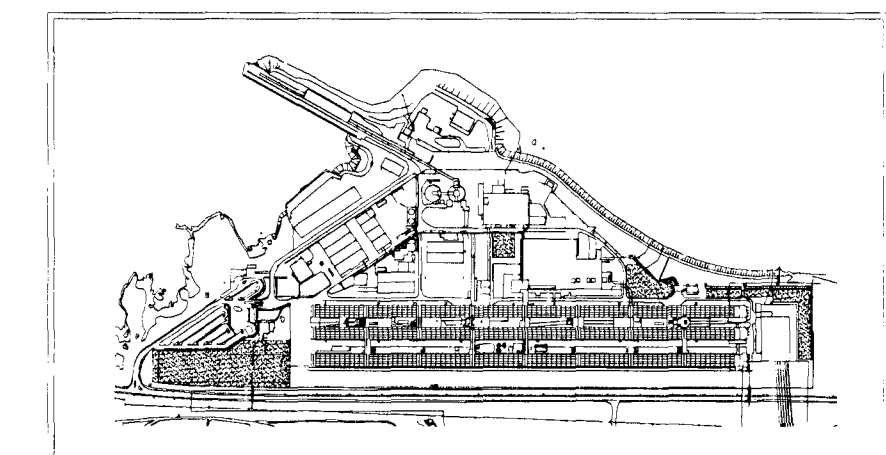

IPU Keyplan - Scale: 1:15000



Skýringar:  
Legend:

Útg. nr. Rev. no.	Lýsing Description	Dagsetning Date	Hver/Þú Des./Dw.	Yfir/ Chk'd.	Notk. heiti Suppl. Ref.	Notk. heiti ISAL Ref.
3	UPDATE DRAWING	2011.09.08	GJ	ARE		
2	ISSUED FOR CONSTRUCTION	2011.02.25	GJ	ARE	ÓS	MCBW

This drawing is the property of Rio Tinto Alcan Iceland Ltd and handed out for personal use only. It may neither be copied nor made available to others without permission of Rio Tinto Alcan Iceland Ltd. The receiver is liable for any misuse.

Stærð: A1 Mkv.: 1:50  
Formát: Scale: 1:50  
Dimensions without tolerances according to ISO 2768-1 medium

**HRV ENGINEERING**

Dagsetning / Date: 2010.11.26  
 Hönnuð / Designed: GJ  
 Verktaki / Supplier: HRV  
 Tekn.númer/verktaki / Supplier drw.no: IPU-B72-FF-507-012  
 Samþykkt / Approved: ARE  
 Hluti af / Part of:

IPU 872 - EPCM SITE OFFICE  
**ELECTRICAL HEATERS LAYOUT - 1. FLOOR**

Flikkúr nr.: Blað nr.: Nasta bl.nr.:  
 Kostn.nr.-Cdnó. / Búrn.nr.-Eq.no.  
 AKS  
 ISAL Tekn.nr. ISAL / Drw.no. of ISAL / Breyt./Rev.:  
**Rio Tinto Alcan**  
 ISAL Alcan Iceland Ltd  
 Straumverk IS-222 Hálfarjörðar ísland  
 ISAL Yfirfarið og ákæð. dags. / ISAL Checked, date ISAL Samþykkt. dags. / ISAL Approved, date