



1st. FLOOR - VENTILATION

1:50

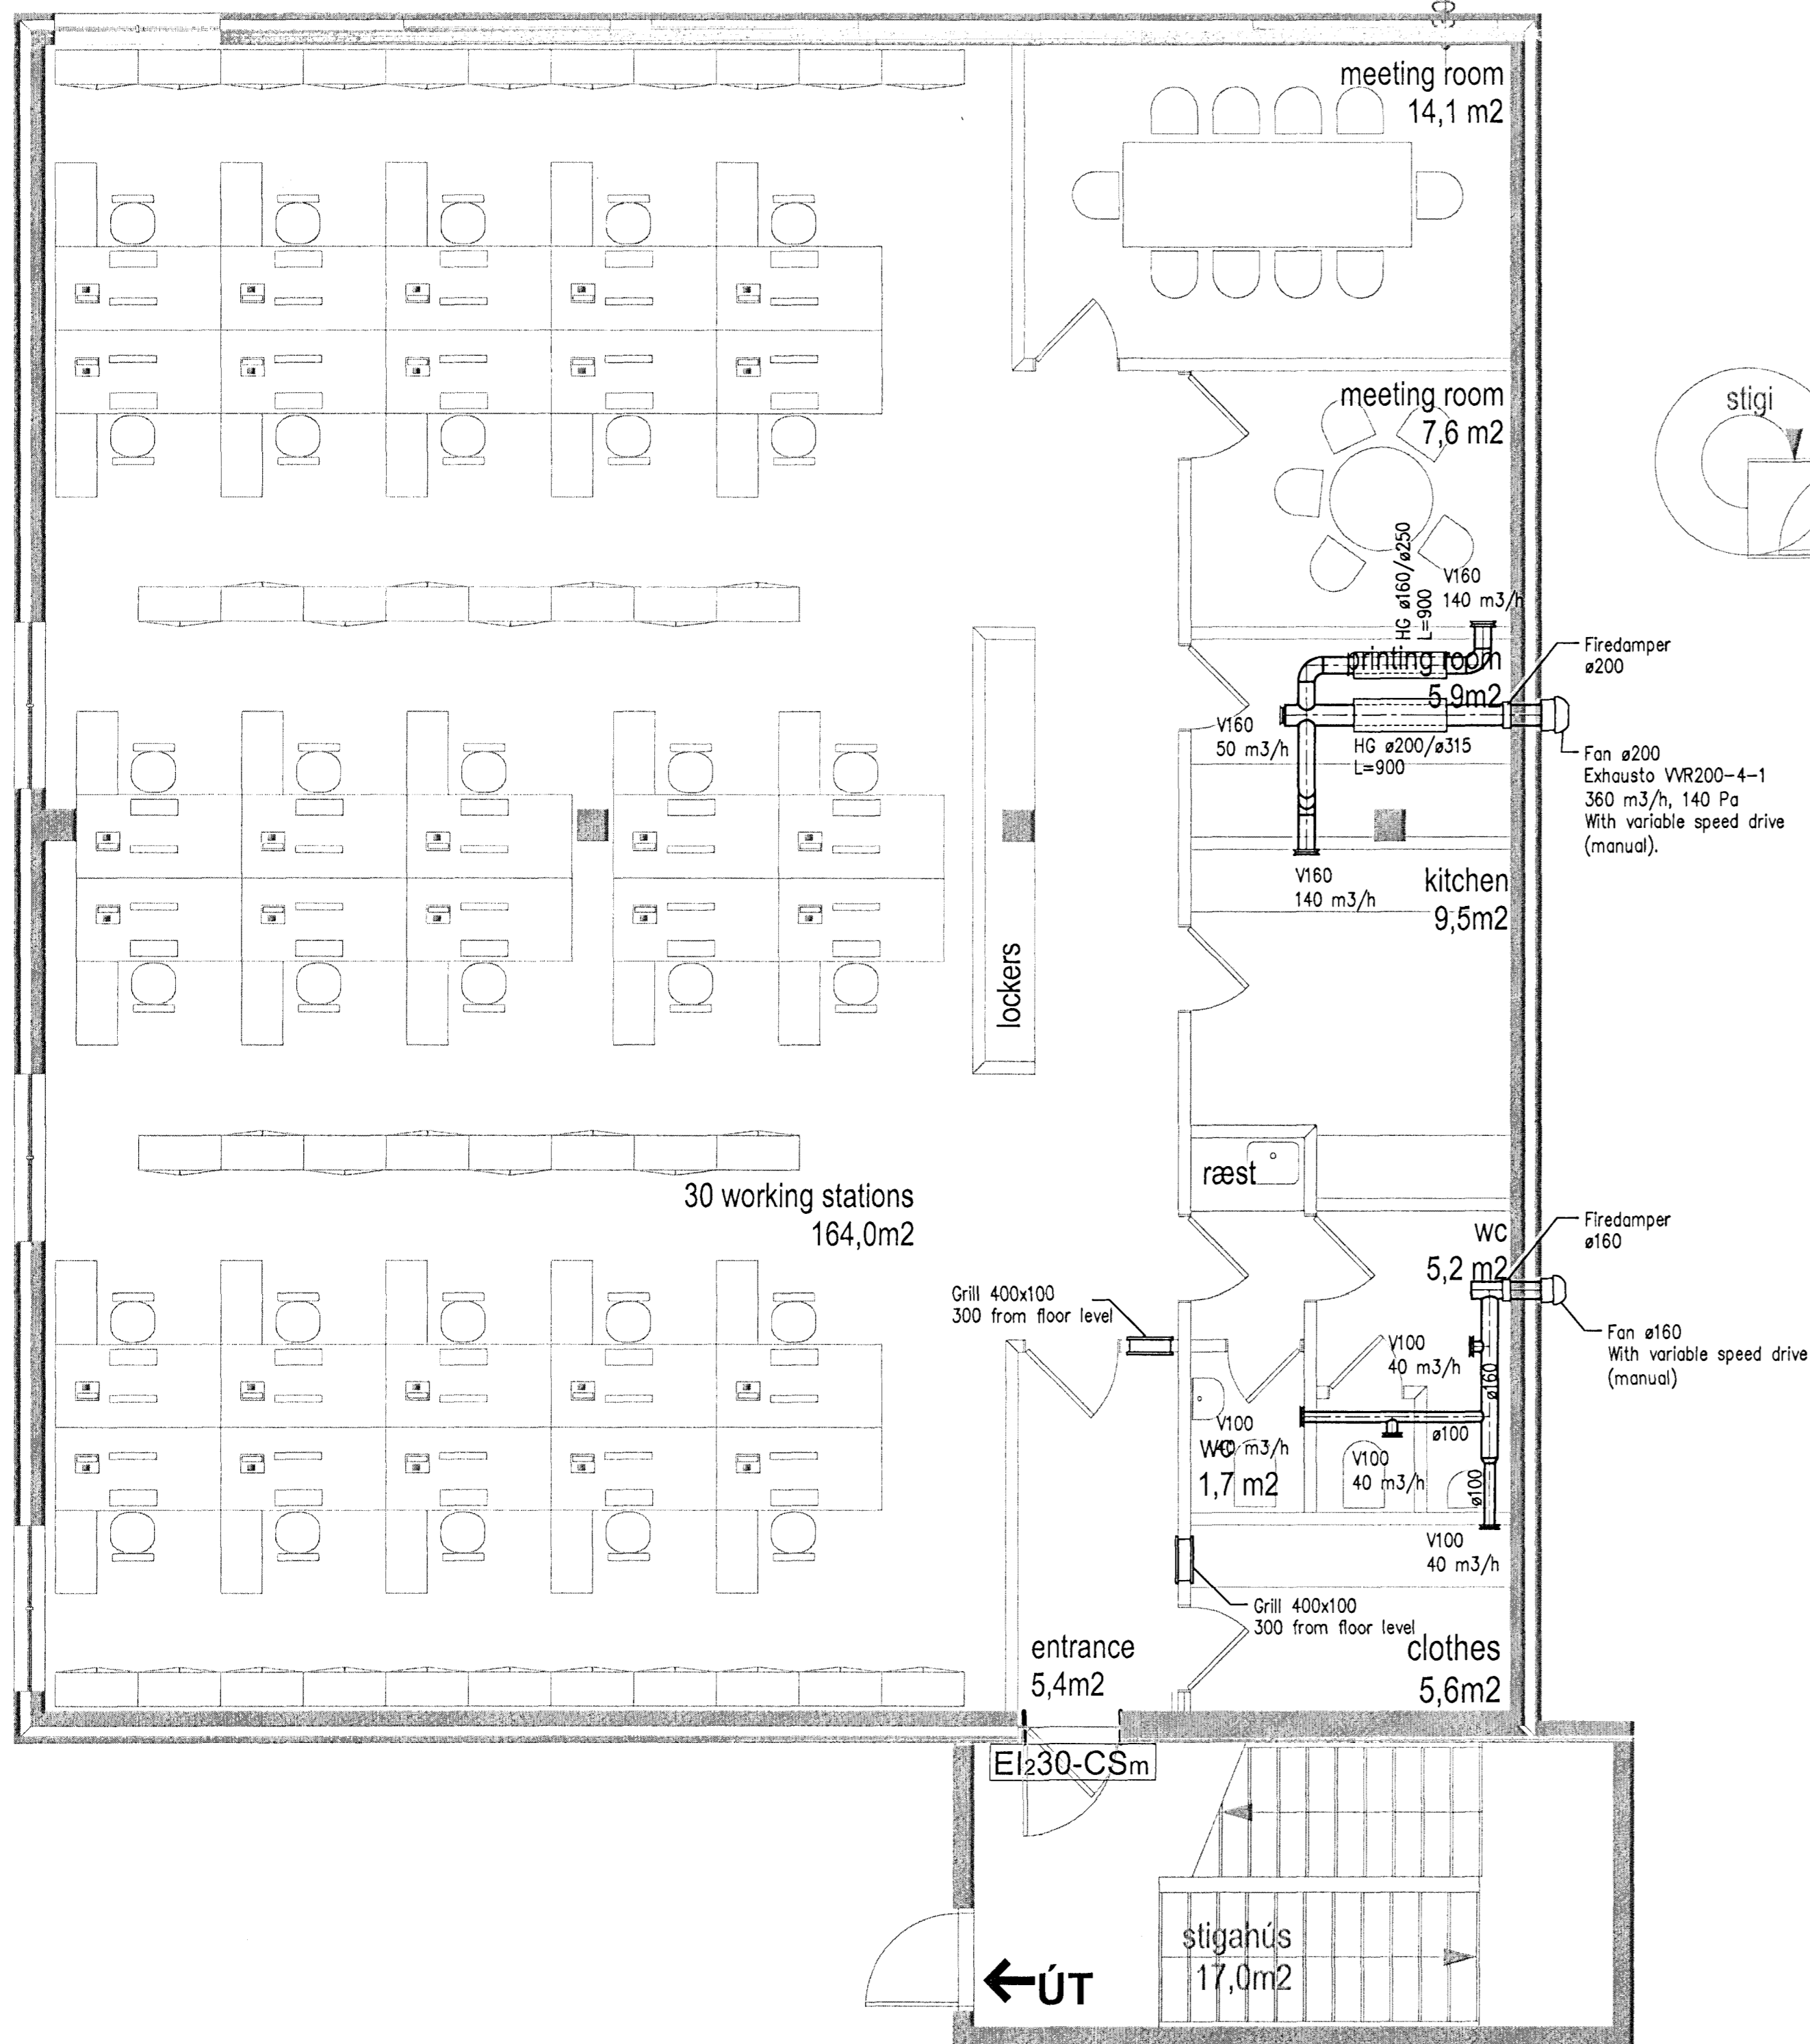

2nd. FLOOR - VENTILATION

1:50

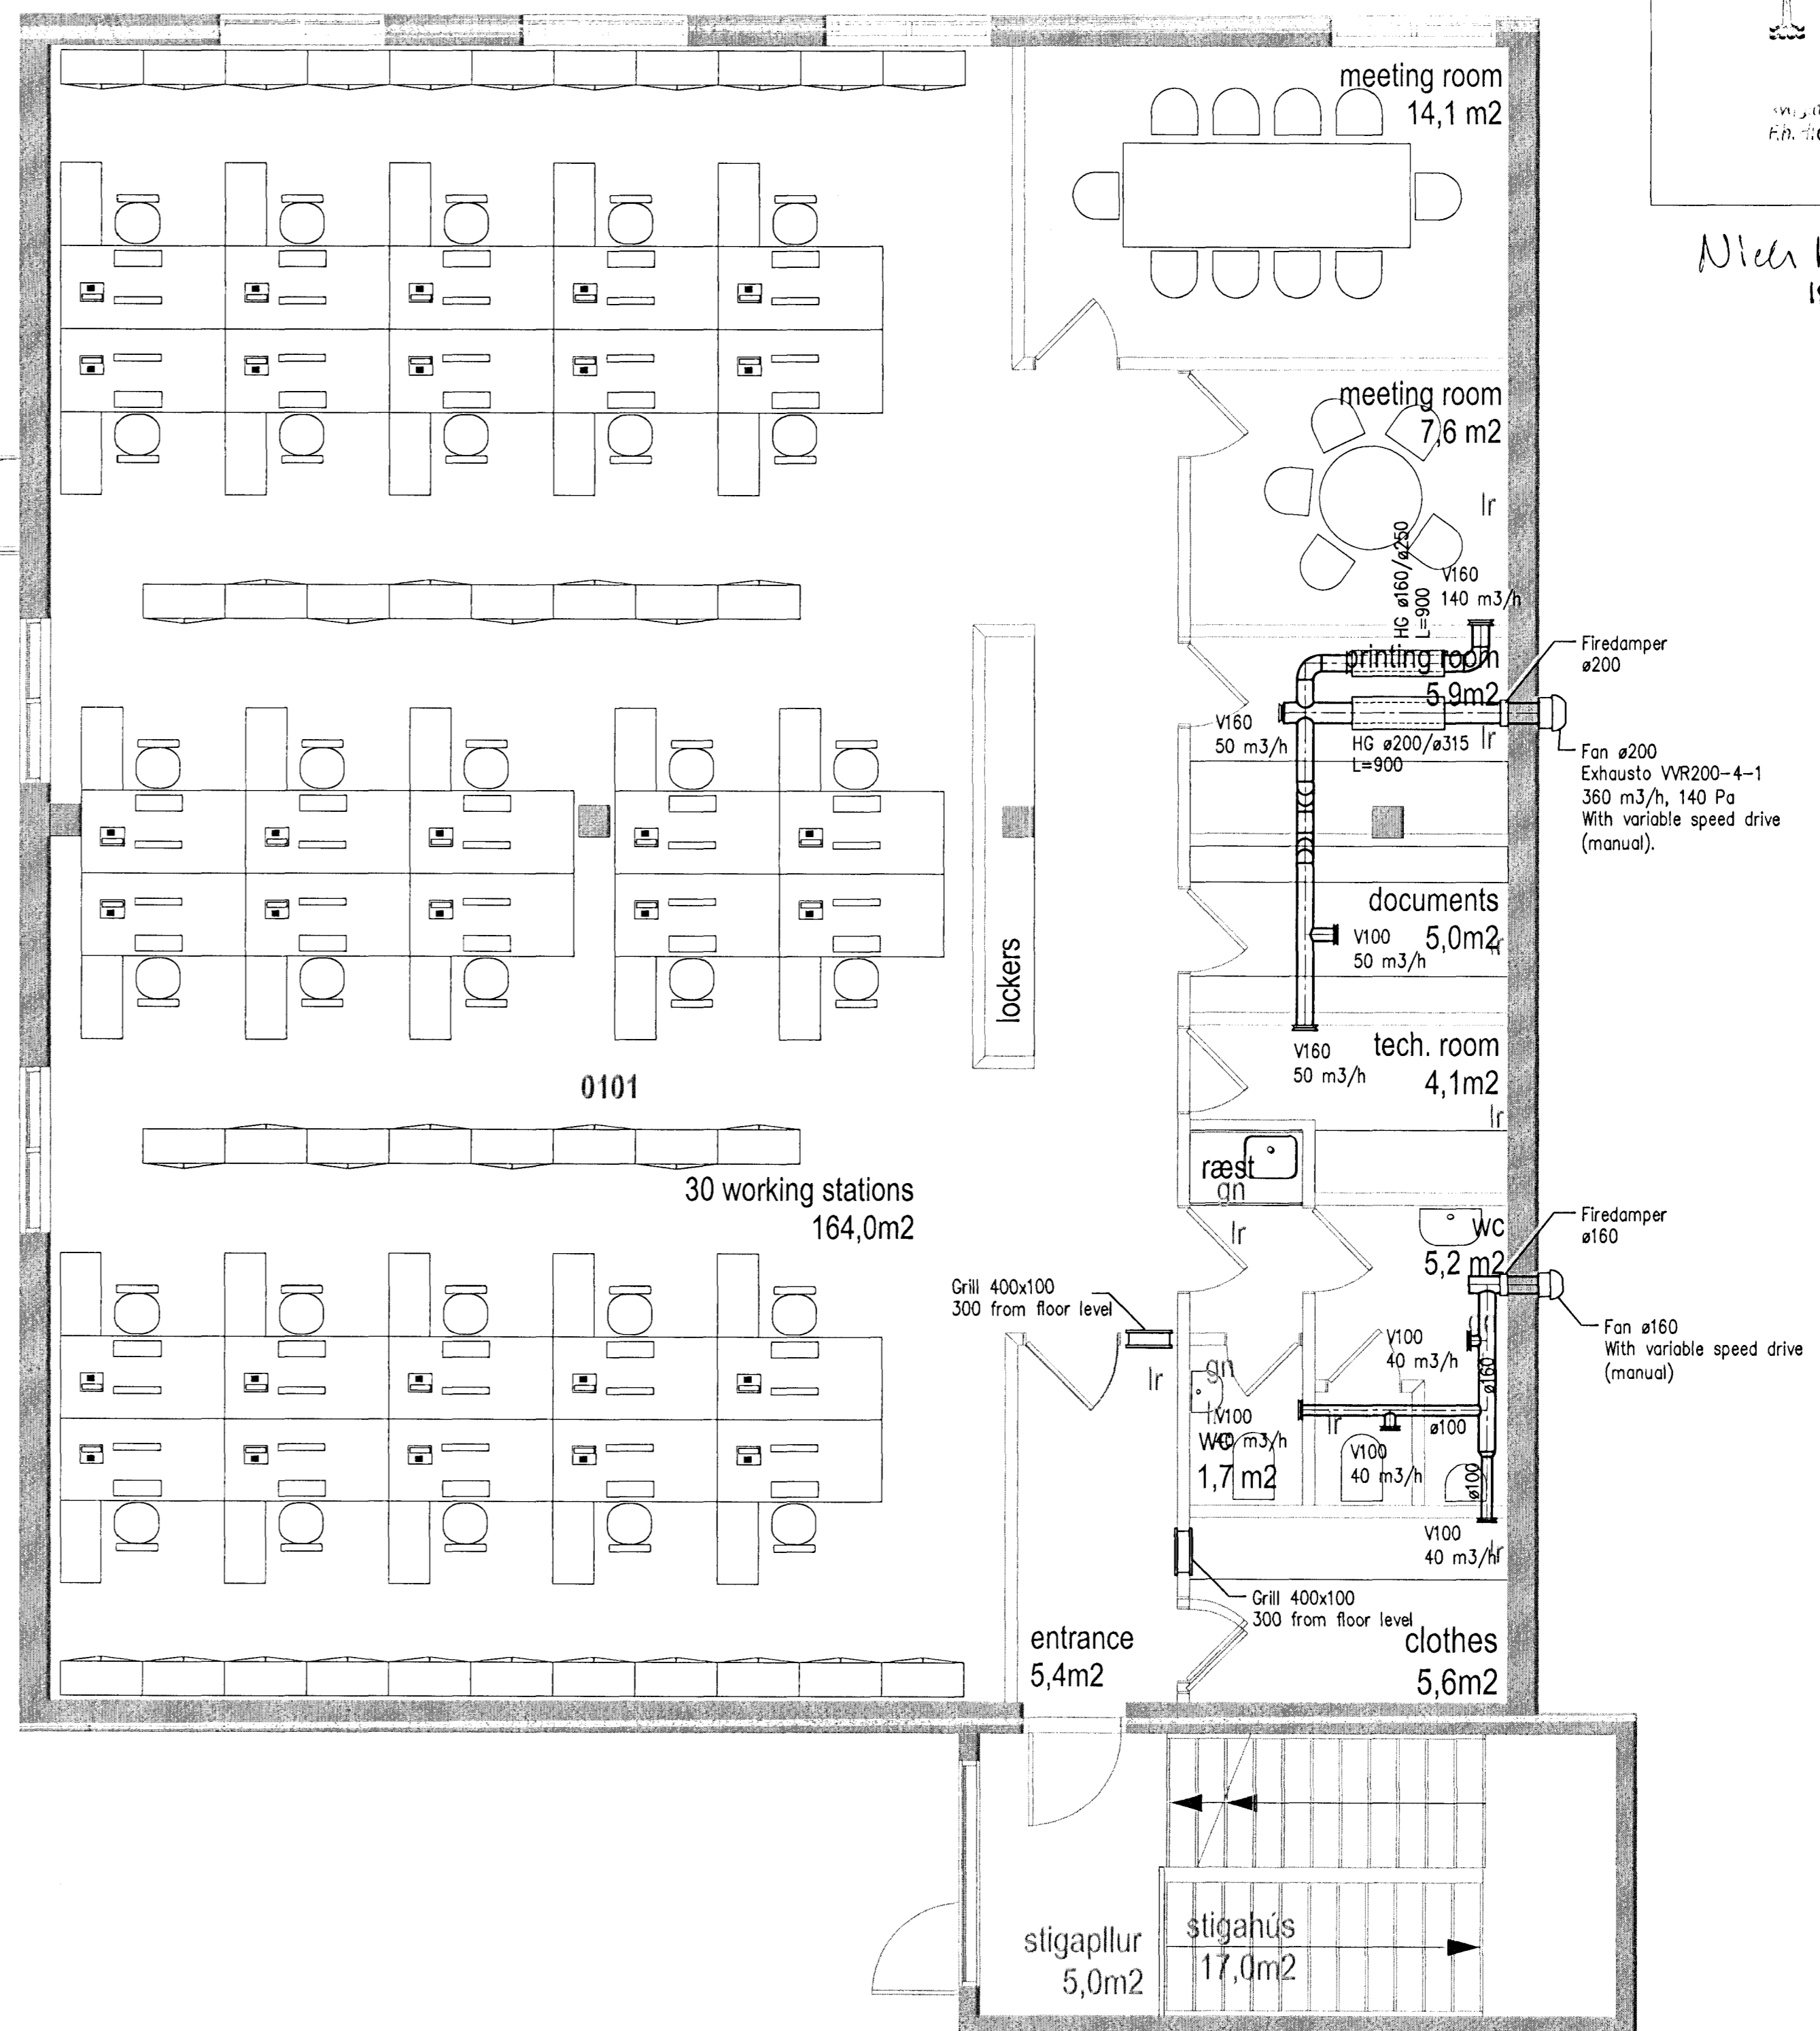

Samþykkt þann
27 SEP 2011
Sambýkturinn / Hafnarfróð
Fr. Olufur S. Gunnlaugsson


Níels Indriásson
1844-3945

Skýringar:
Legend:

2	Issued for Construction	08.09.2011	HH	BH					
1	ISSUED FOR REVIEW	2011.09.01	HoH	BAL					
Óg. nr. Rev. no.	Lýsing Description	Dagsetning Date	Höf./Tö. Des./Drw.	Yfir/ Chk.	Notk. heim. Suppl. Rel.	Notk. heim. ISAL Rel.			

This drawing is the property of Rio Tinto Alcan Iceland Ltd. and handed out for personal use only. It may neither be copied nor made available to others without permission of Rio Tinto Alcan Iceland Ltd. The receiver is liable for any misuse.

Stærð: A1 Mikk: 1:50
Formát: A1 Scale: 1:50
Dimensions without tolerances according to ISO 2768-1 medium.

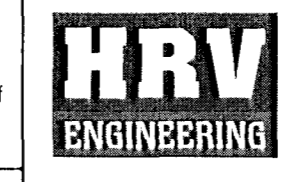

Dagsetning / Date: 2011.09.01
Hannað / Designed: HoH
Tekin / Drawn: HoH
Verktaki / Supplier: HRV
Tökn.númer / Supplier drw.no.: IPU-872-KE-507-001
Samþykkt / Approved: Sambýkturinn / Chkd: Olufur S. Gunnlaugsson
Flutti af: 7 Part 3

IPU 872 - SITE OFFICE
VENTILATION
1st and 2nd FLOOR
PLAN

RioTinto Alcan

ISAL Tekn.númer / Drw.no. of ISAL: IS-222 Hafnarfordur Island
ISAL Sambýkturinn / ISAL Approval, date

Flökkur nr.: Blað nr.: Nasta bl.nr.:
Kostn.nr.-Cano. / Bón.nr.-Eq.no.
AKS
C