


ARNARHRAUN 11.


KVARDI 1:100

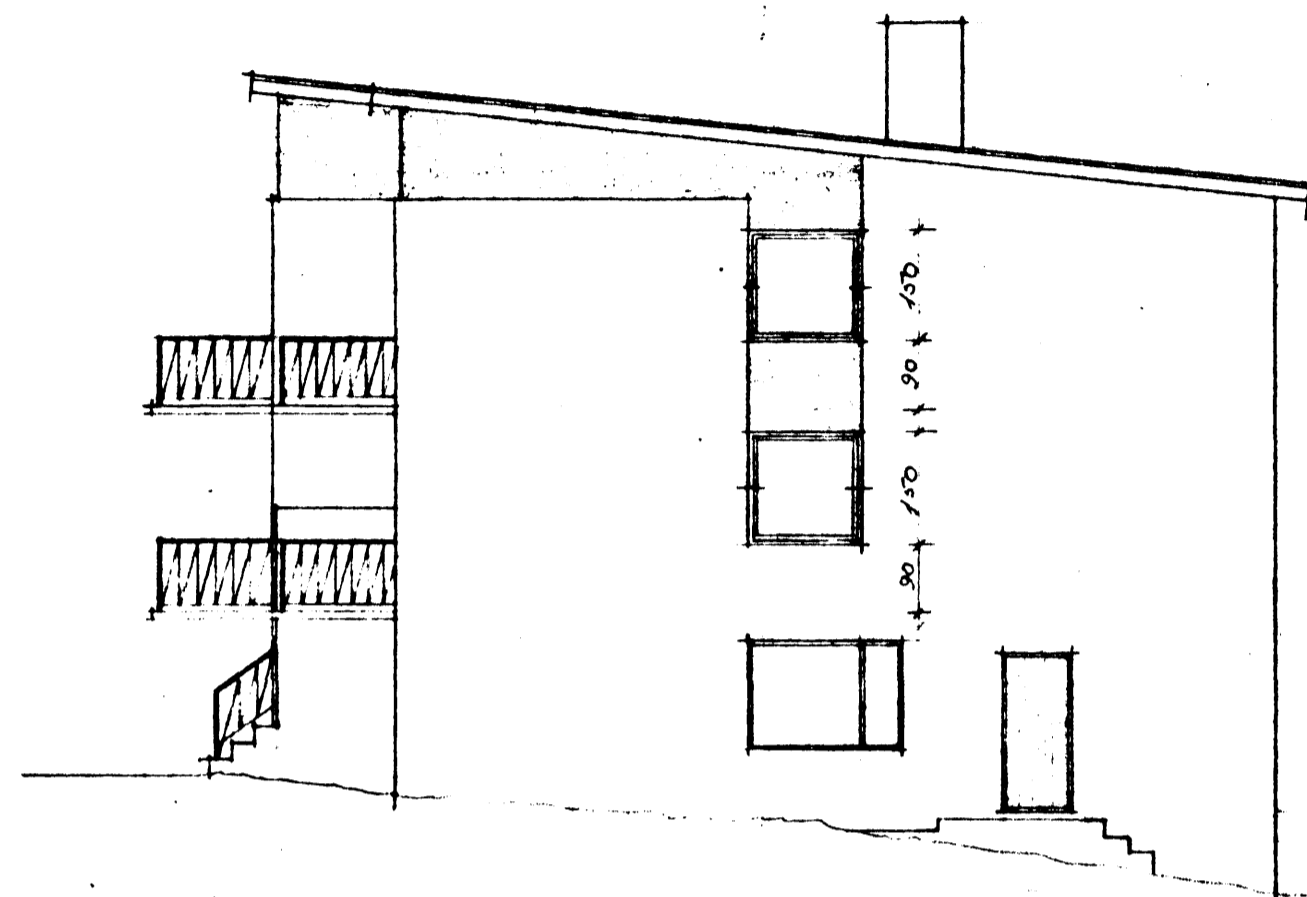


SUDVESTUR



SUDAUSTUR

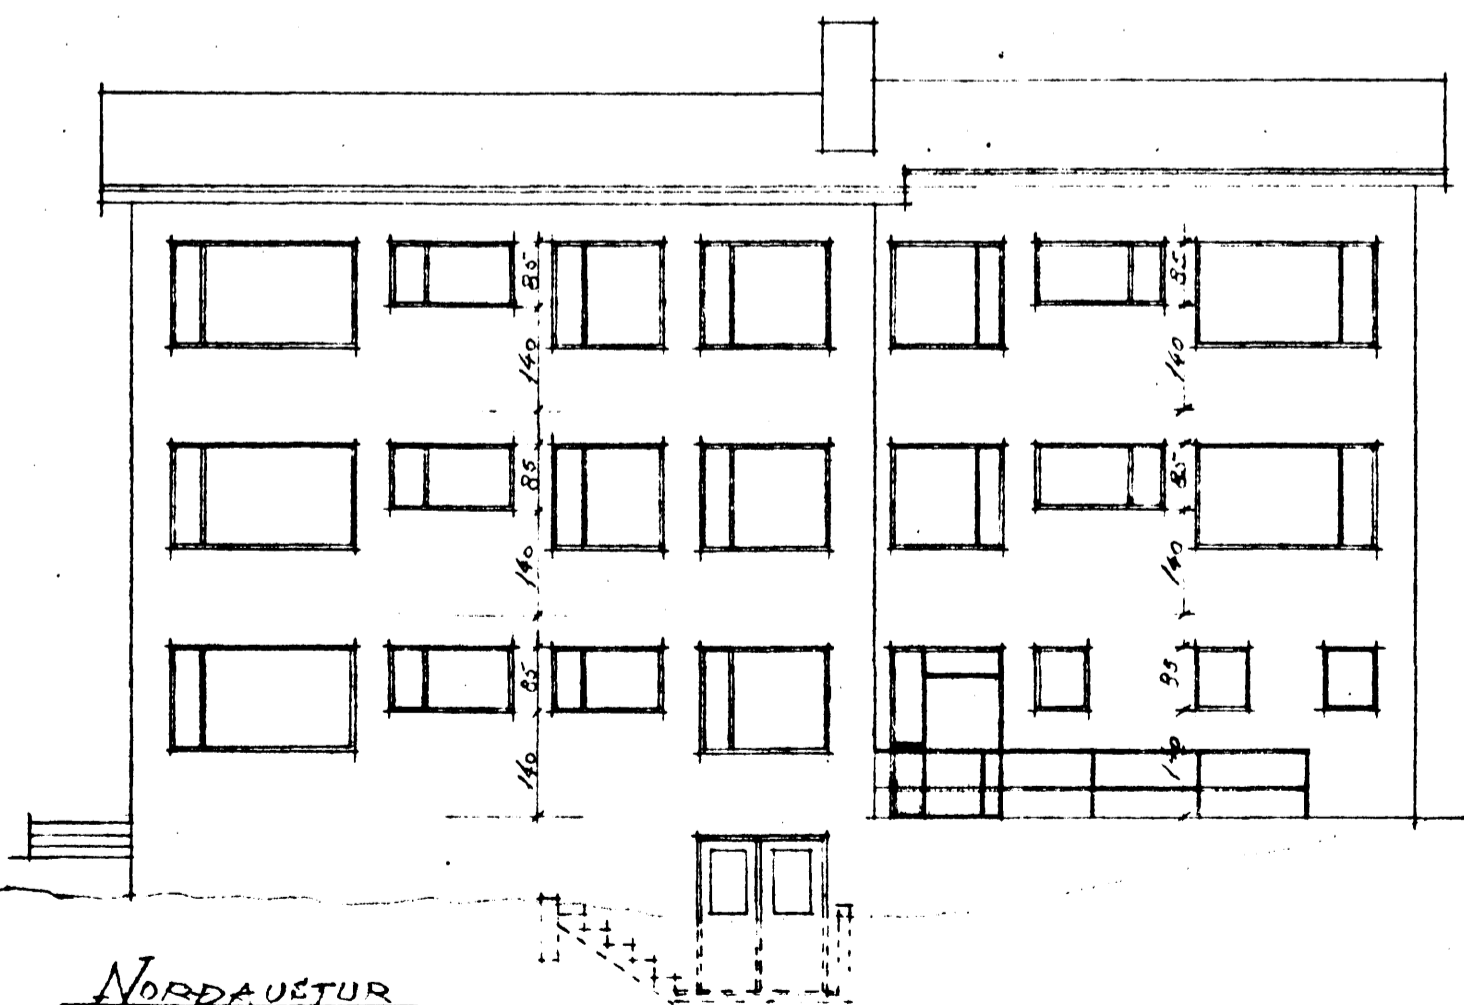

NORDAUSTUR

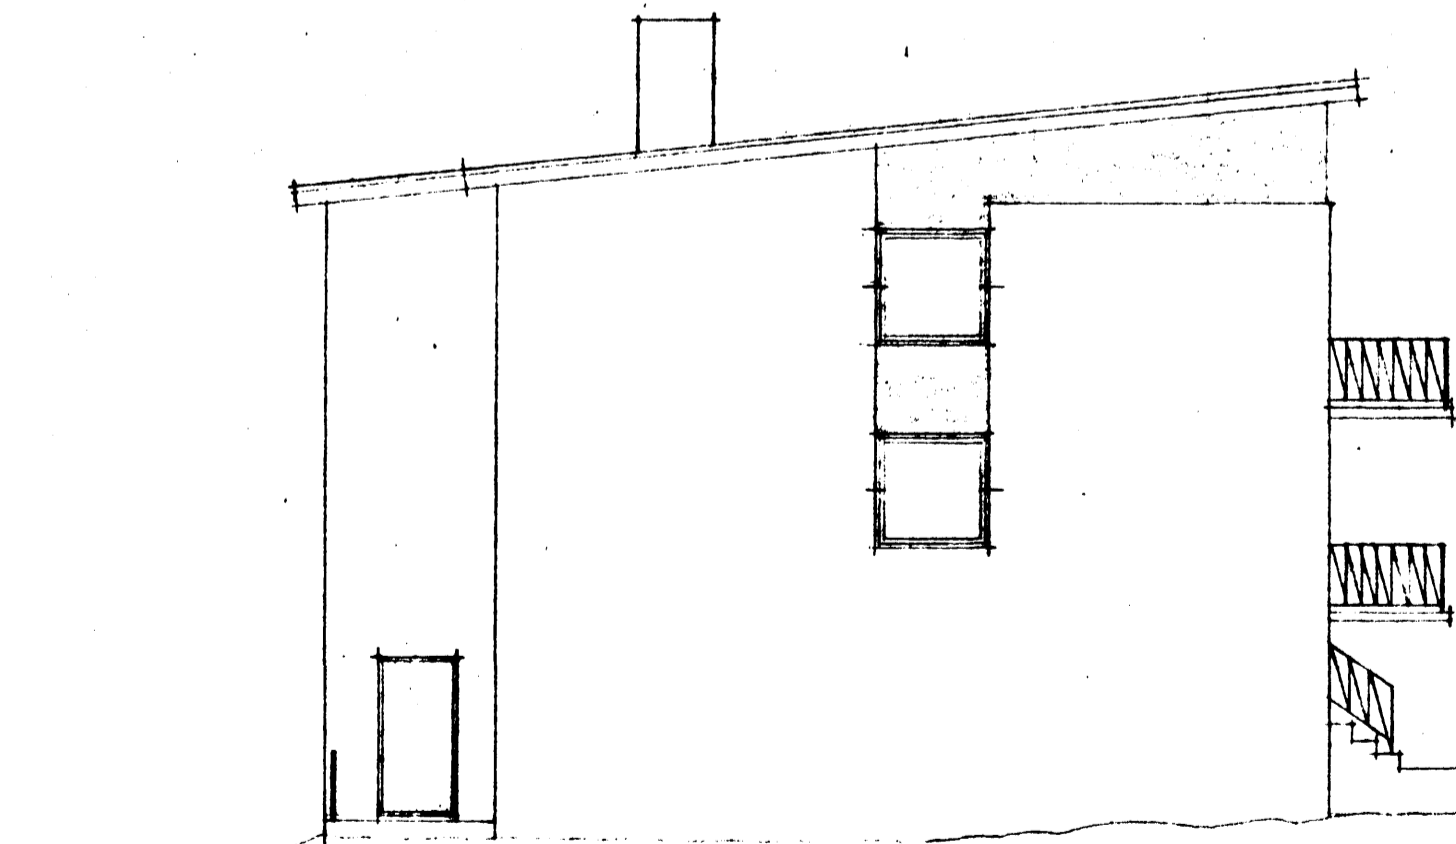

NORDVESTUR

Halvskoti í maí 1965
Þorvaldur Jónsson
TENNISMASTUR.