


- ÖRYGGISLOGI
- DEYST. NINNLAGI
- NISUNN.
- STOPPLÖKI
- NALIG
- SIA
- EINSTERNULÖKI
- STÓ BL. 10

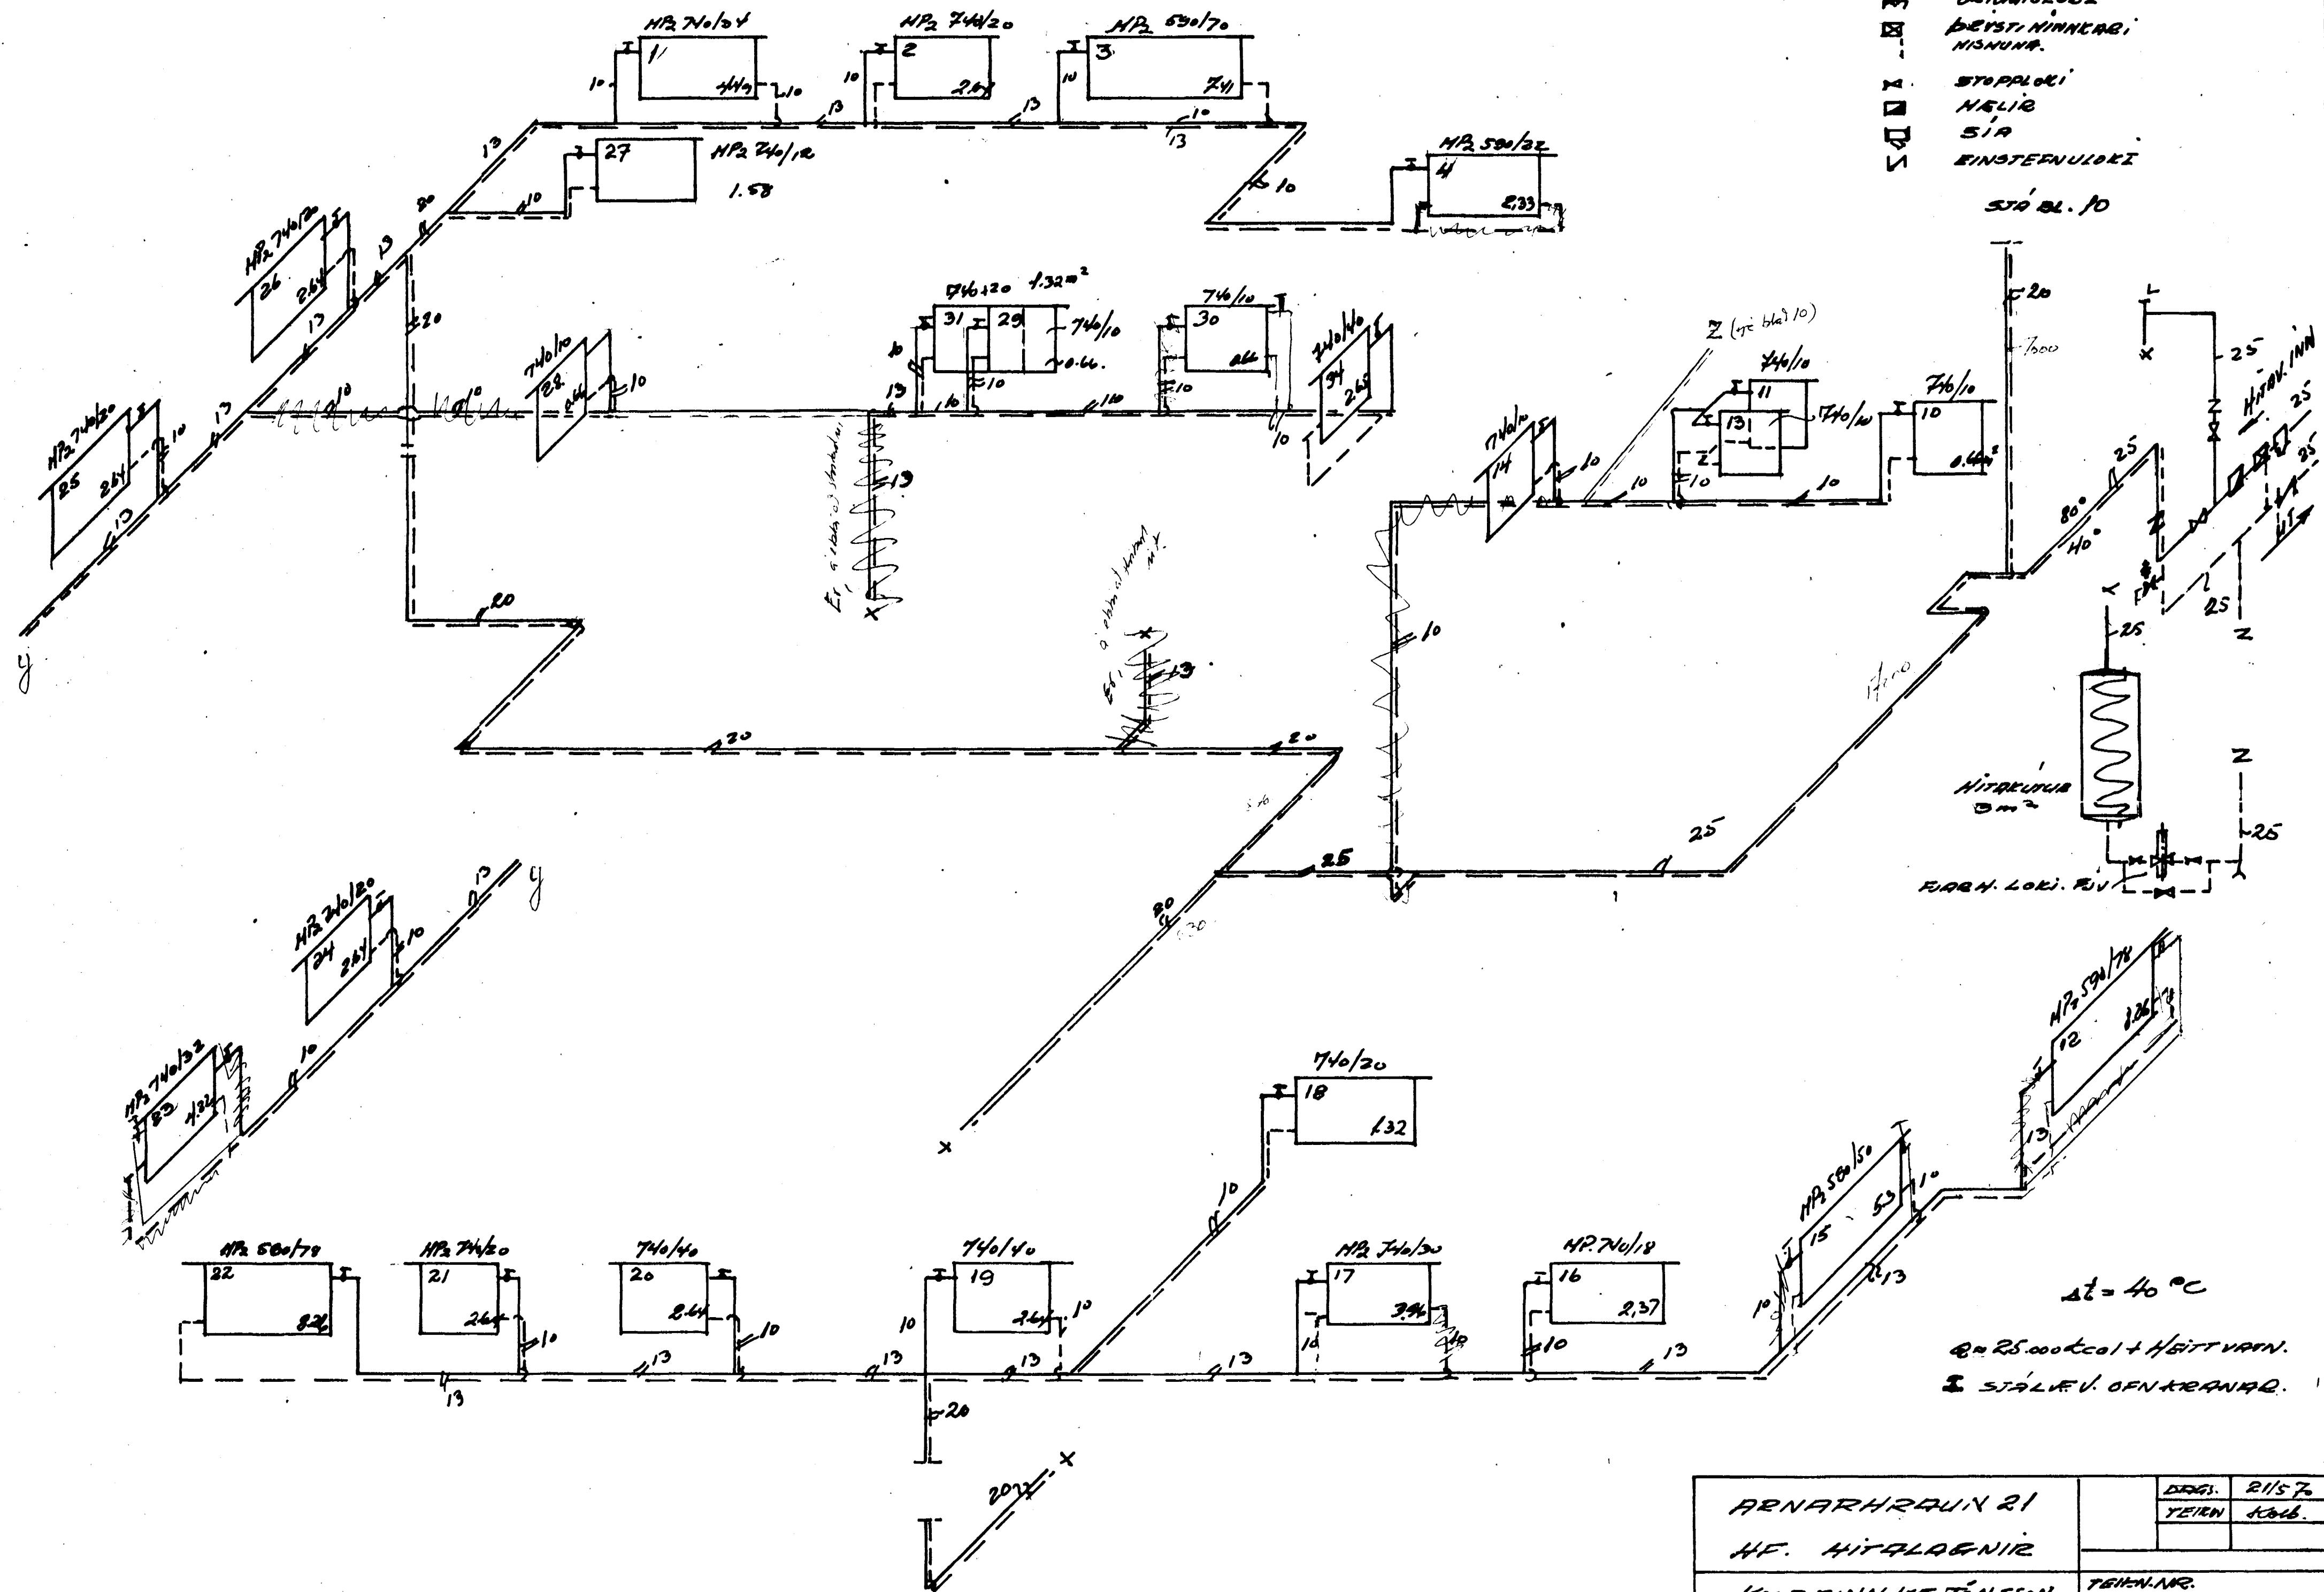

$\Delta t = 40^\circ C$   
 $Q = 25.000 kcal + HEITVARN.$   
 3 STÁLIV. ÖFNARVARN.

ARNARHRAUN 21	DRÖG.	21/57
	TEIEN	KOLB.
MF. HITALEIÐNIR		
KOLBEINN KJÓNSSON	TEIEN.NR.	7012