




SNIP A-A

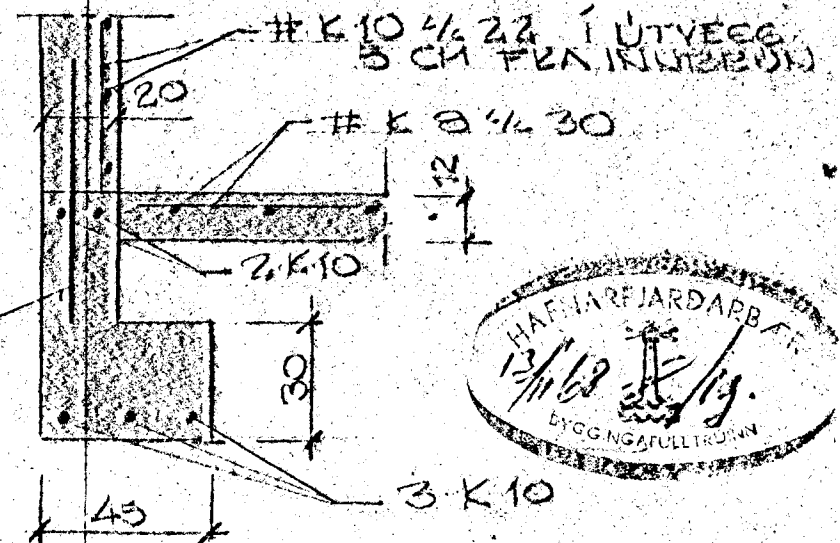



SNIP B 1:20

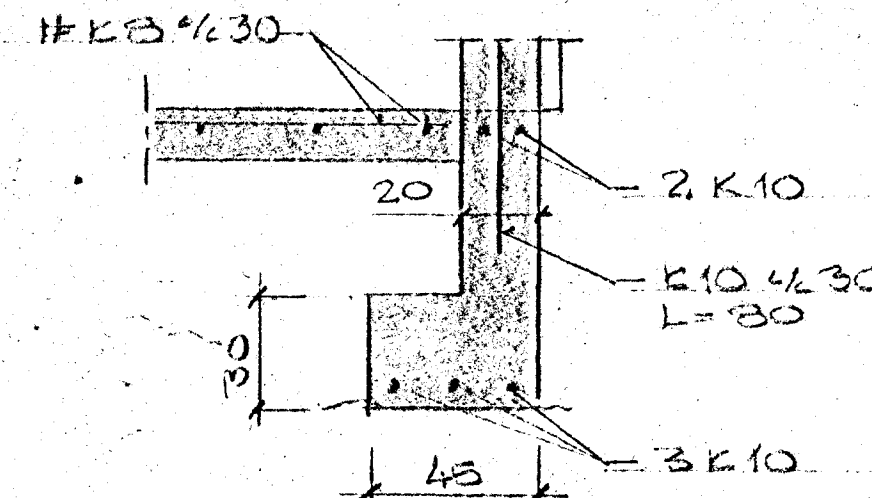


SNIP H 1:20

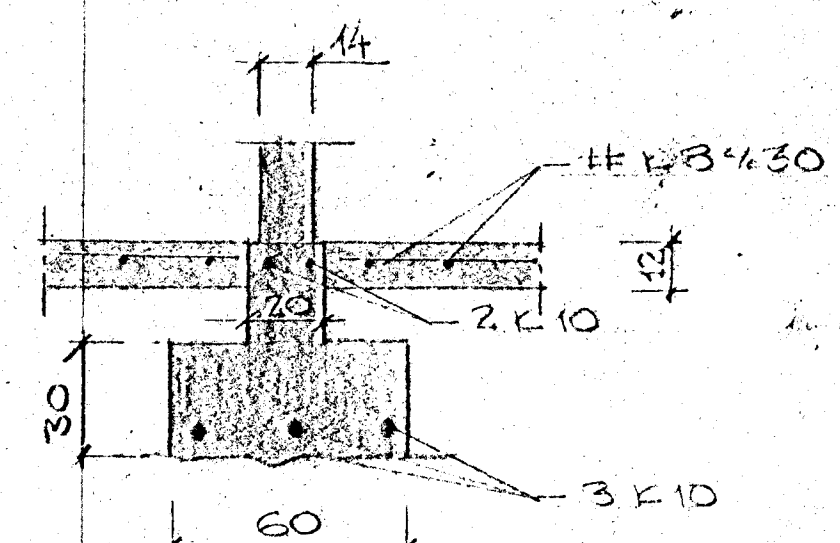


SNIP C 1:20 UNDIRSTÖÐUR UNDIR LINDUVEGI

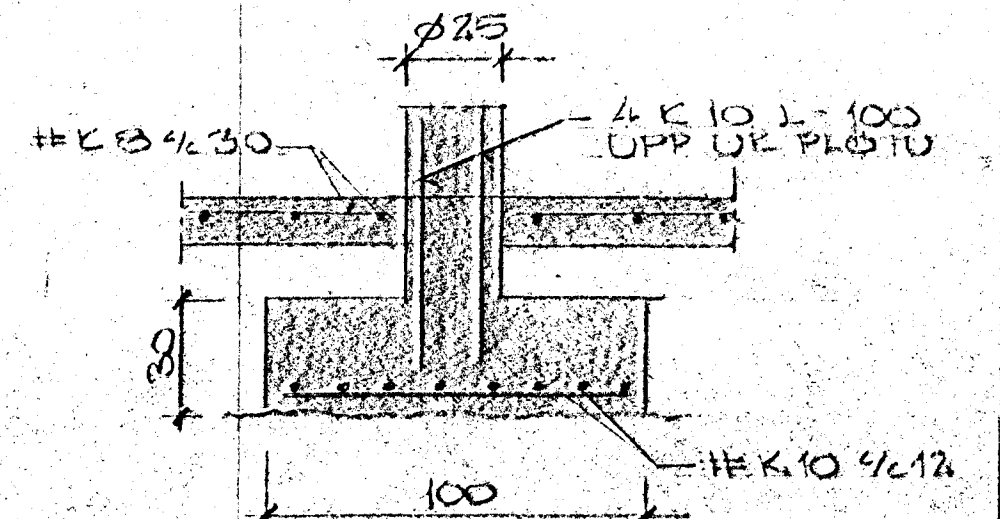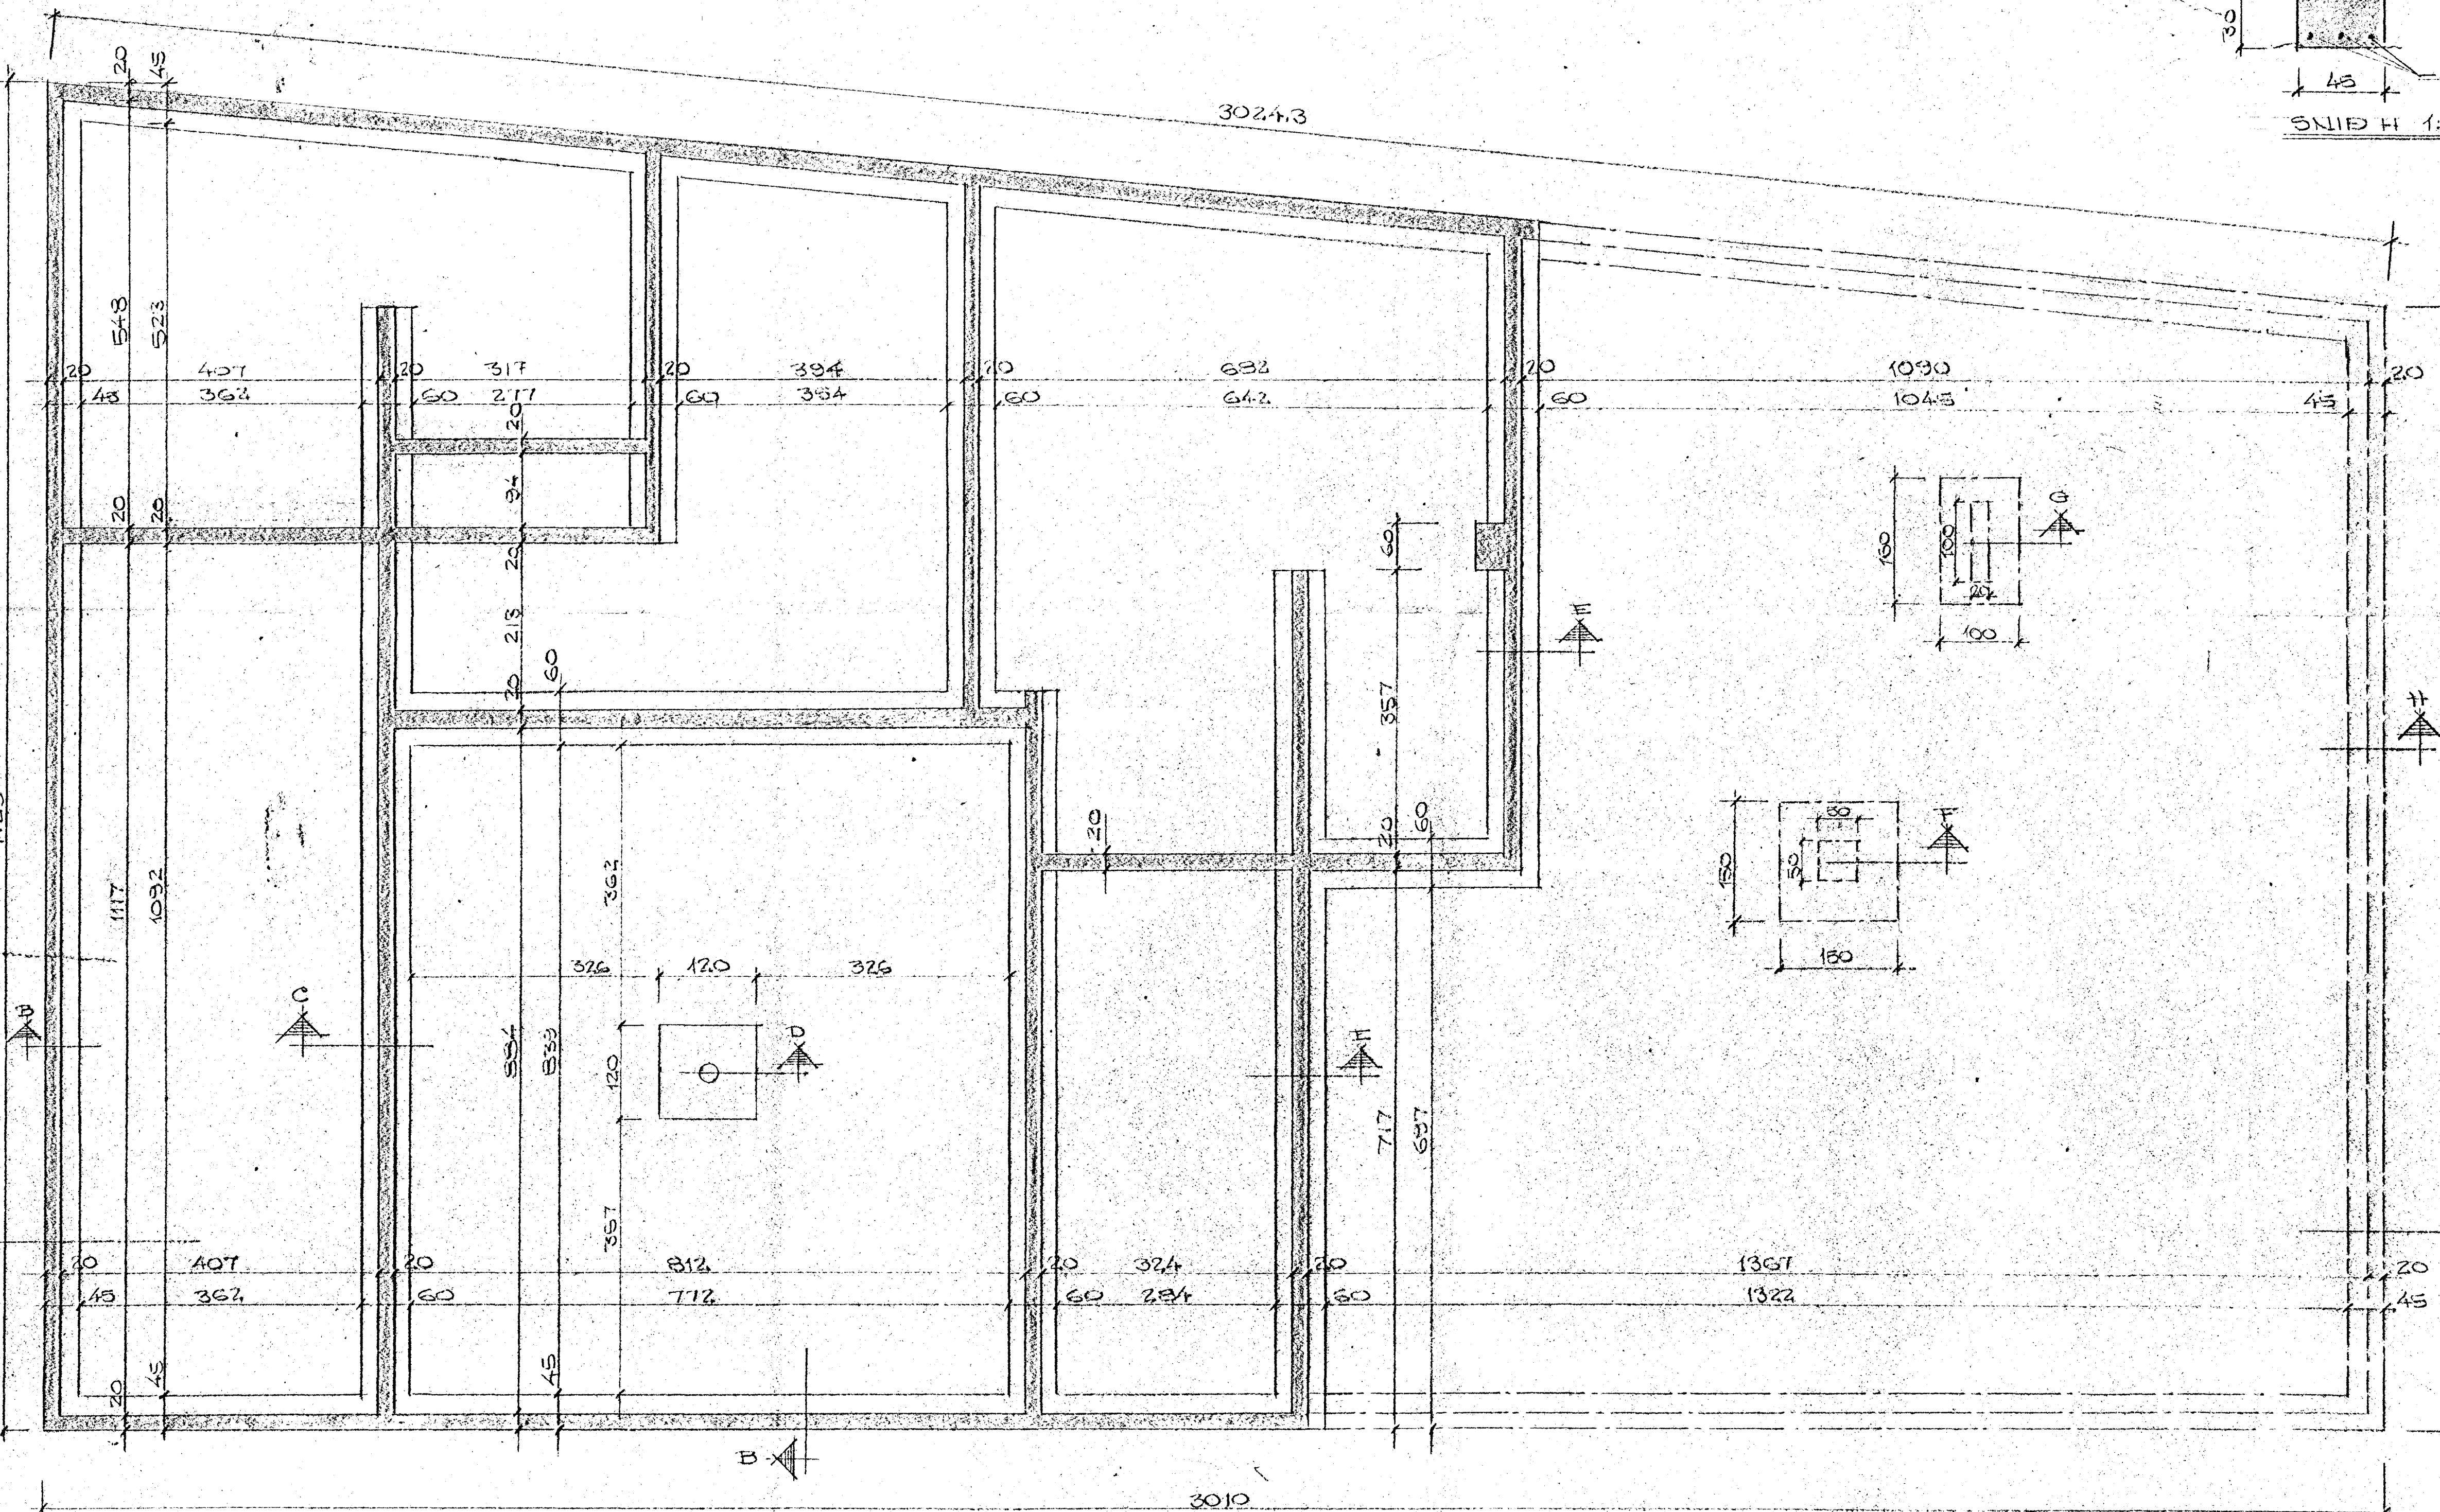


SNIP D 1:20

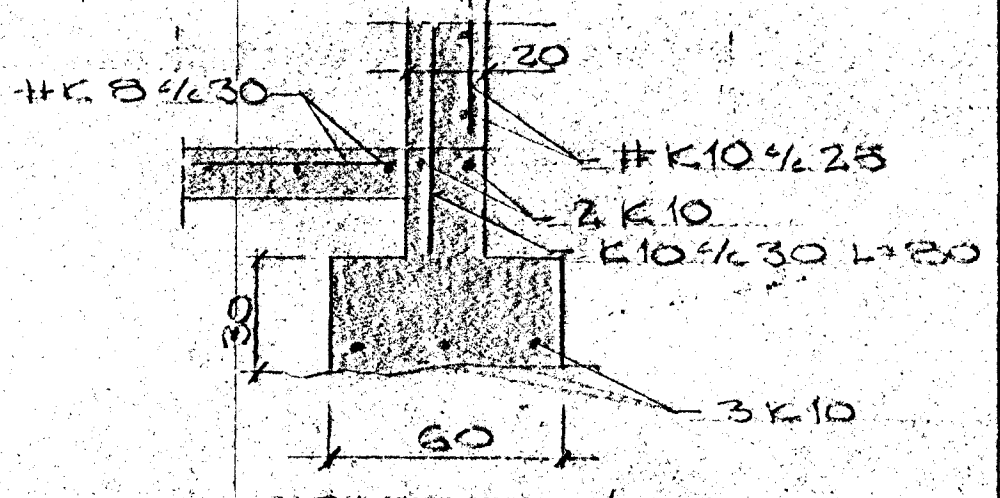

SNIP E 1:20

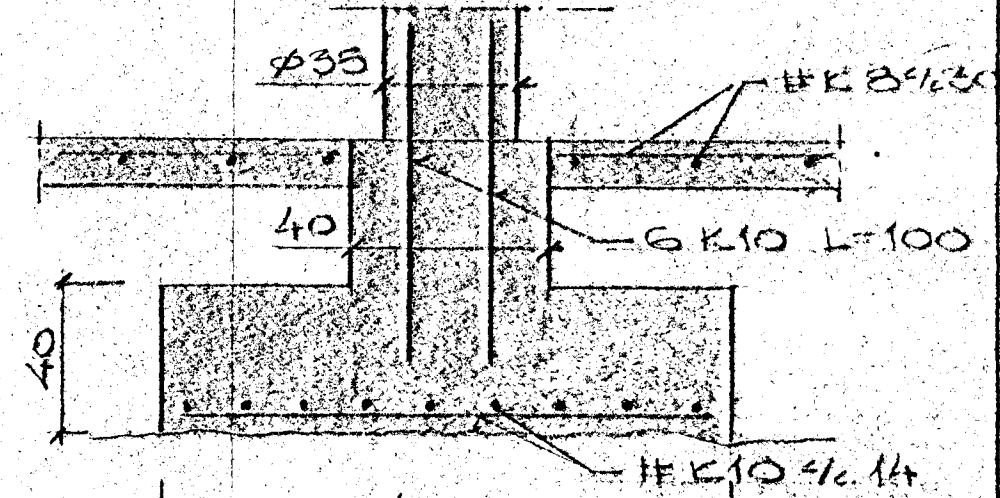

SNIP F 1:20

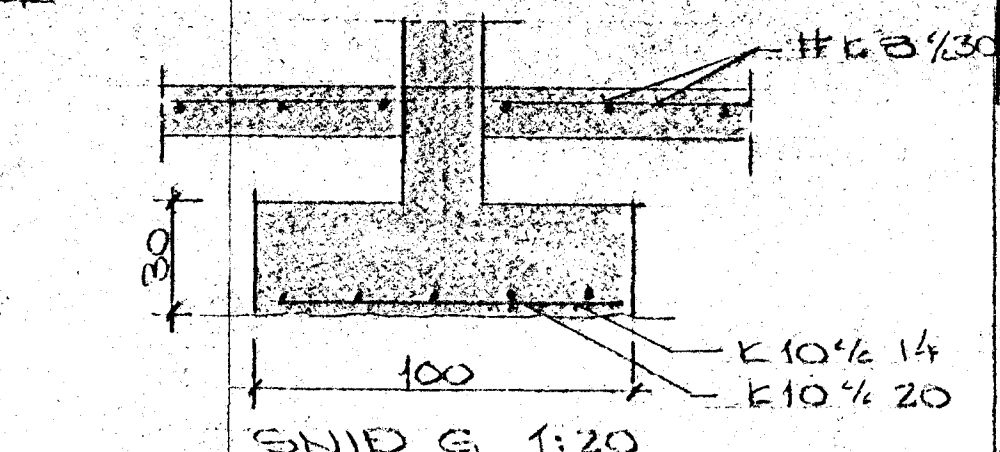

SNIP G 1:20

STIÝPA K 200  
STÁL K 5 10

ARNARFRÁUN 21 HAFNARFJÓÐI		SICUEÐUR ODDSSON TEKNIFRÁÐINGUR	
UNDIRSTÖÐUR	HEY 15.02.20	REIEN 30	
	DRÖG 12-11-83	TRIEU 33	