
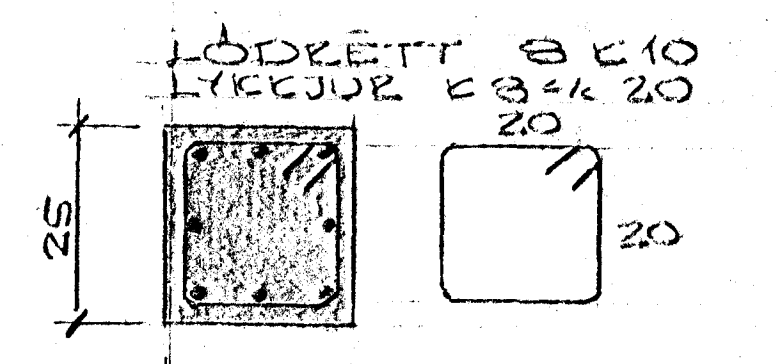


SNIP I LOFTRÁS
INNVEGG 1:10

SNIP I LOFTRÁS
ÚTVEGG 1:10

SNIP A-A 1:20

SNIP B-B 1:20

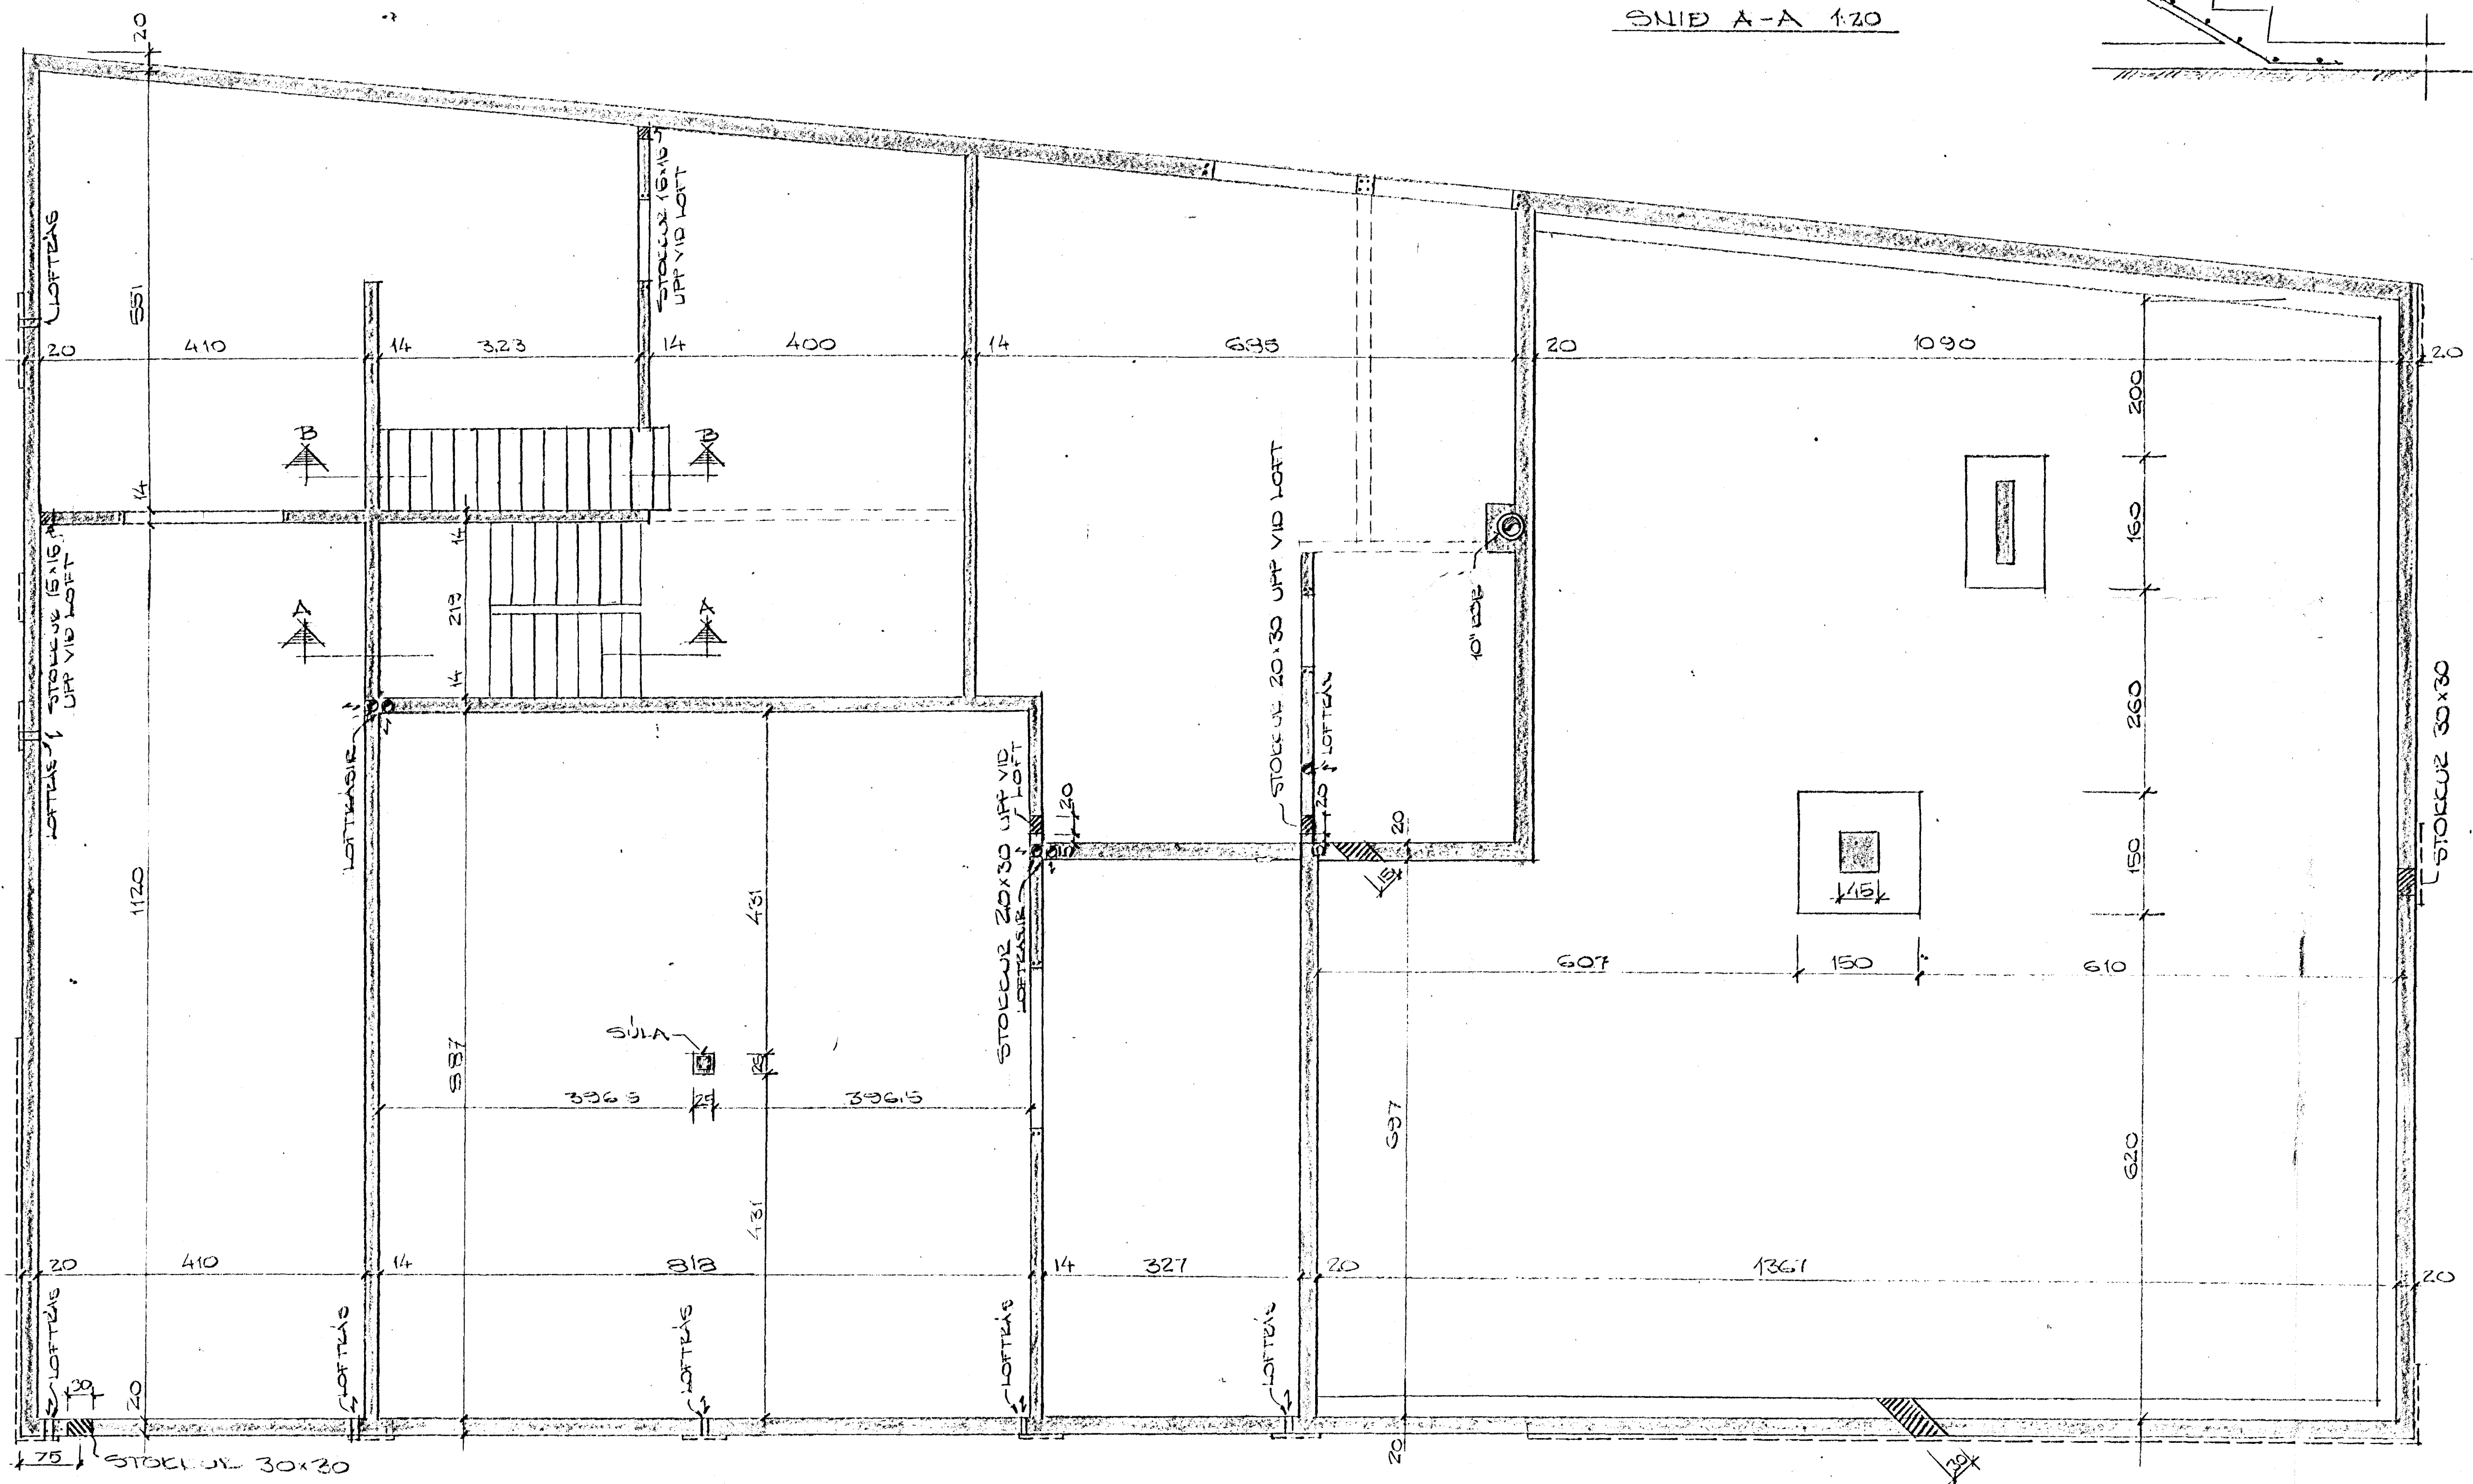

SNIP Í SÚLU 1:10

STEYPA K 200
STAL K 5 40

ARNARÞRAUN 21 HAFNARFIRDI	SIGURDUR ODDSSON TÆCHNIFRÆÐINGUR 3 515 33	
KJALLNEI	MEY 18.02.10	REIGN 25.0.
	DAGS 19.11.83	TÆM 6.0.