
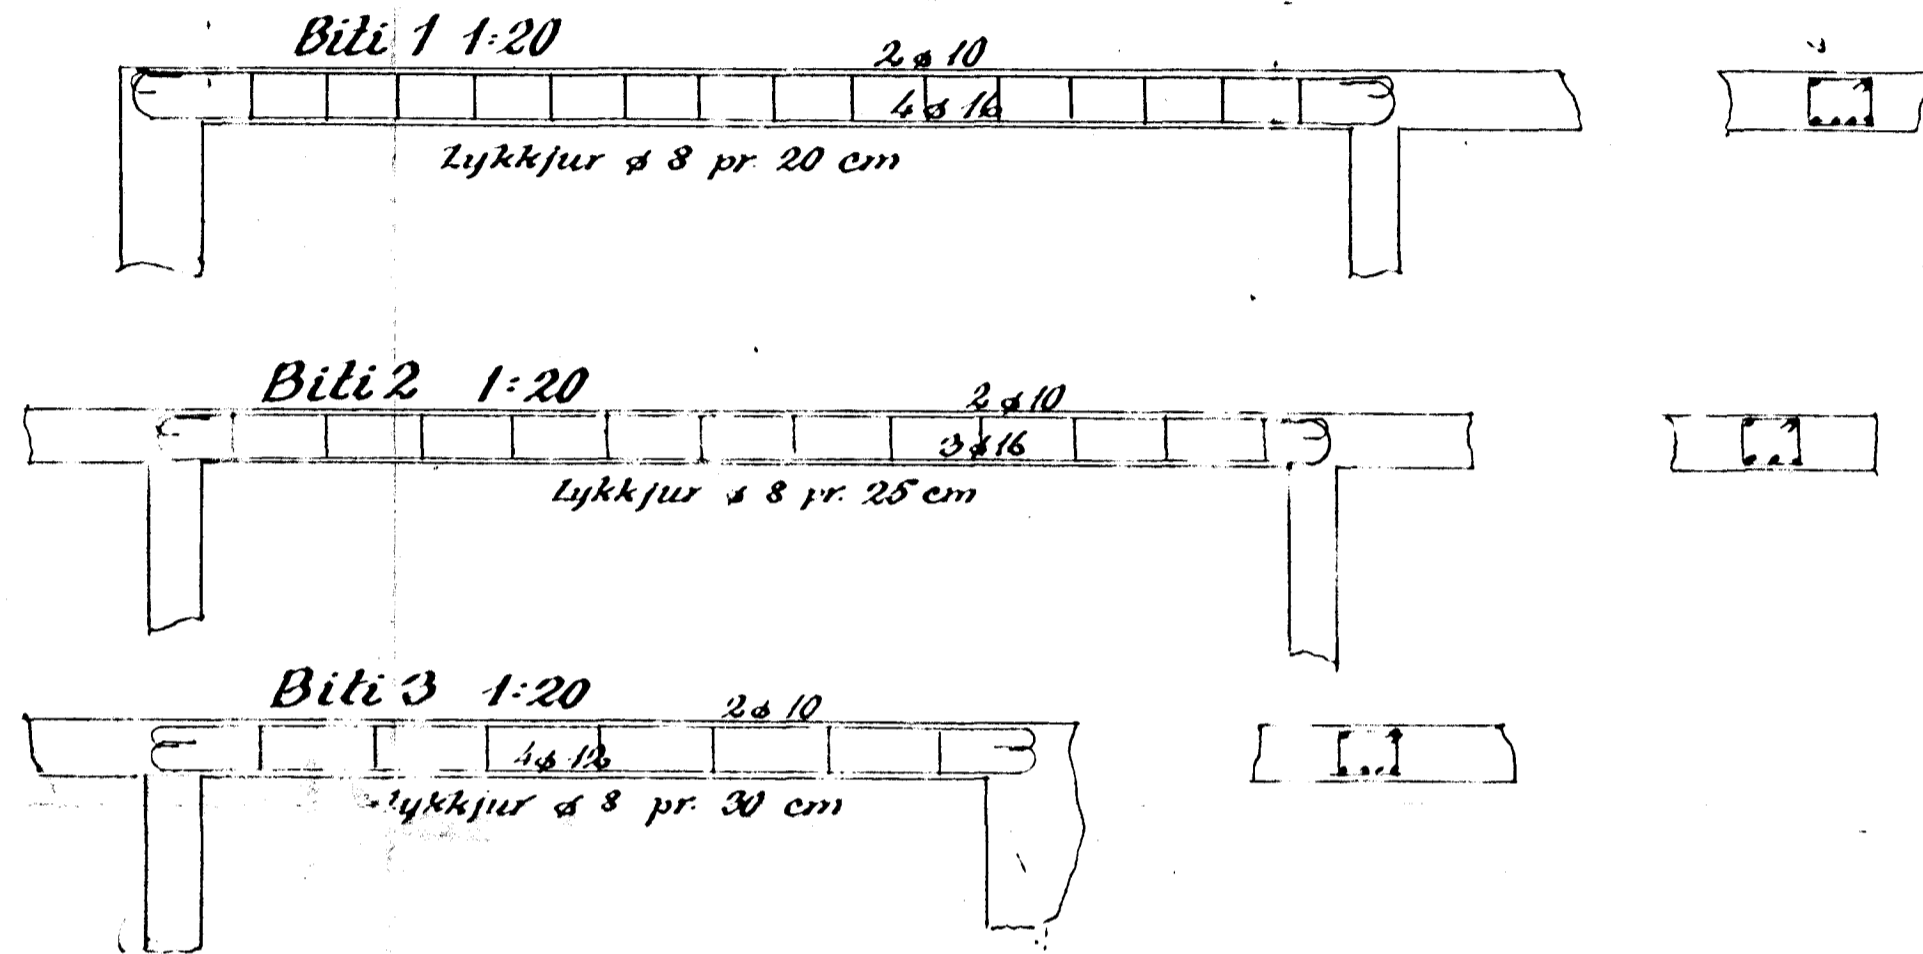


Arnarhraun nr. 23

Eig. Knútur Kristjánsson




Járnbent steinsteypa

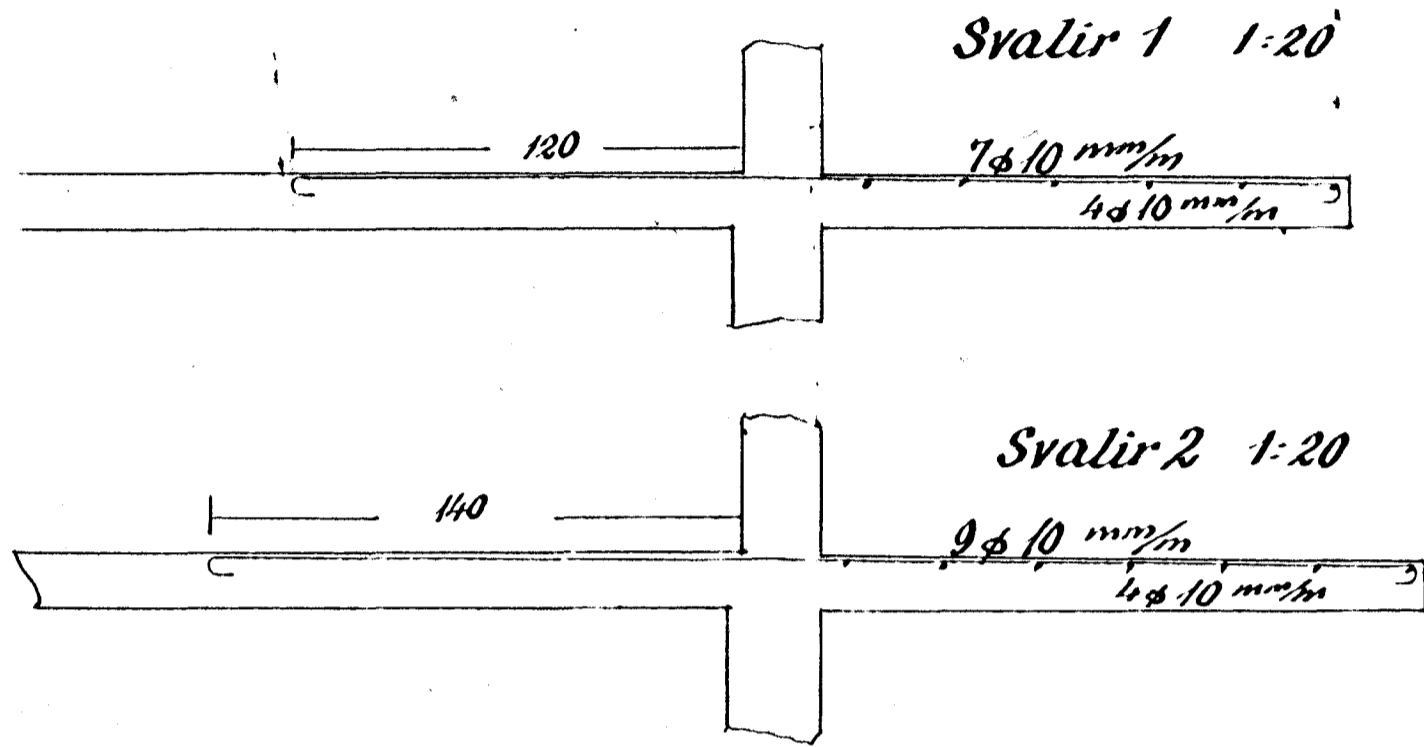

Blöndun steypu 1:3:3

Yfir dyr og glugga komi 2 ϕ 10, nema annars sé gelid

Plötuþykktir í \bigcirc

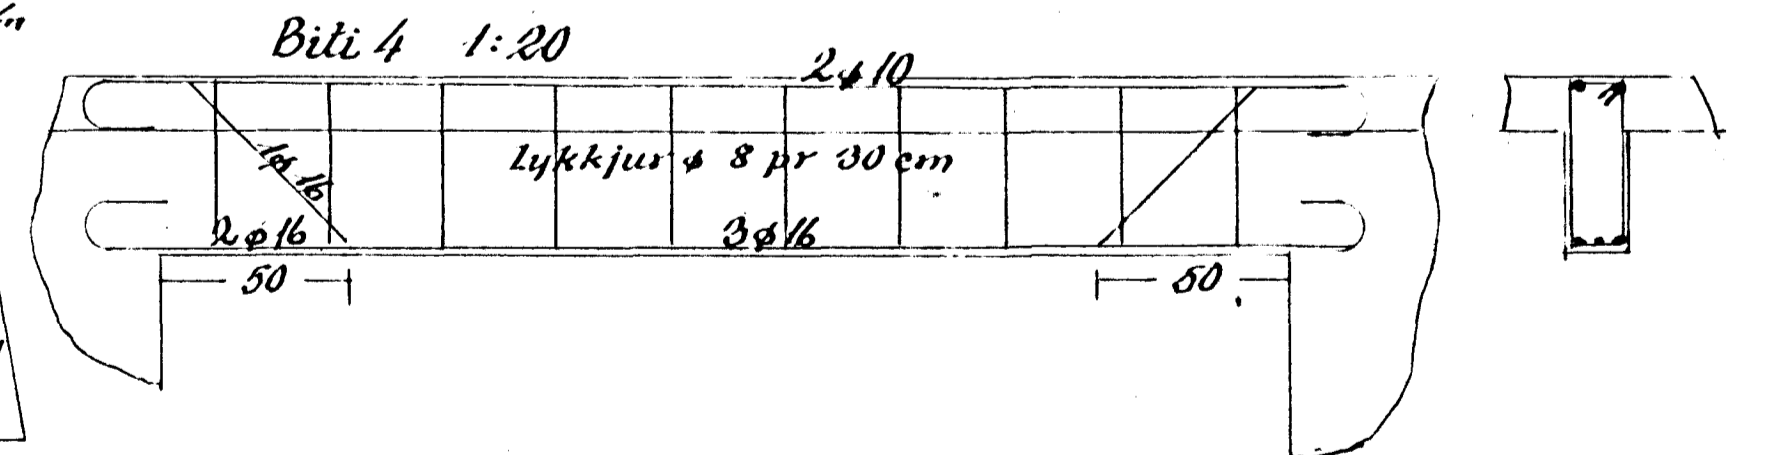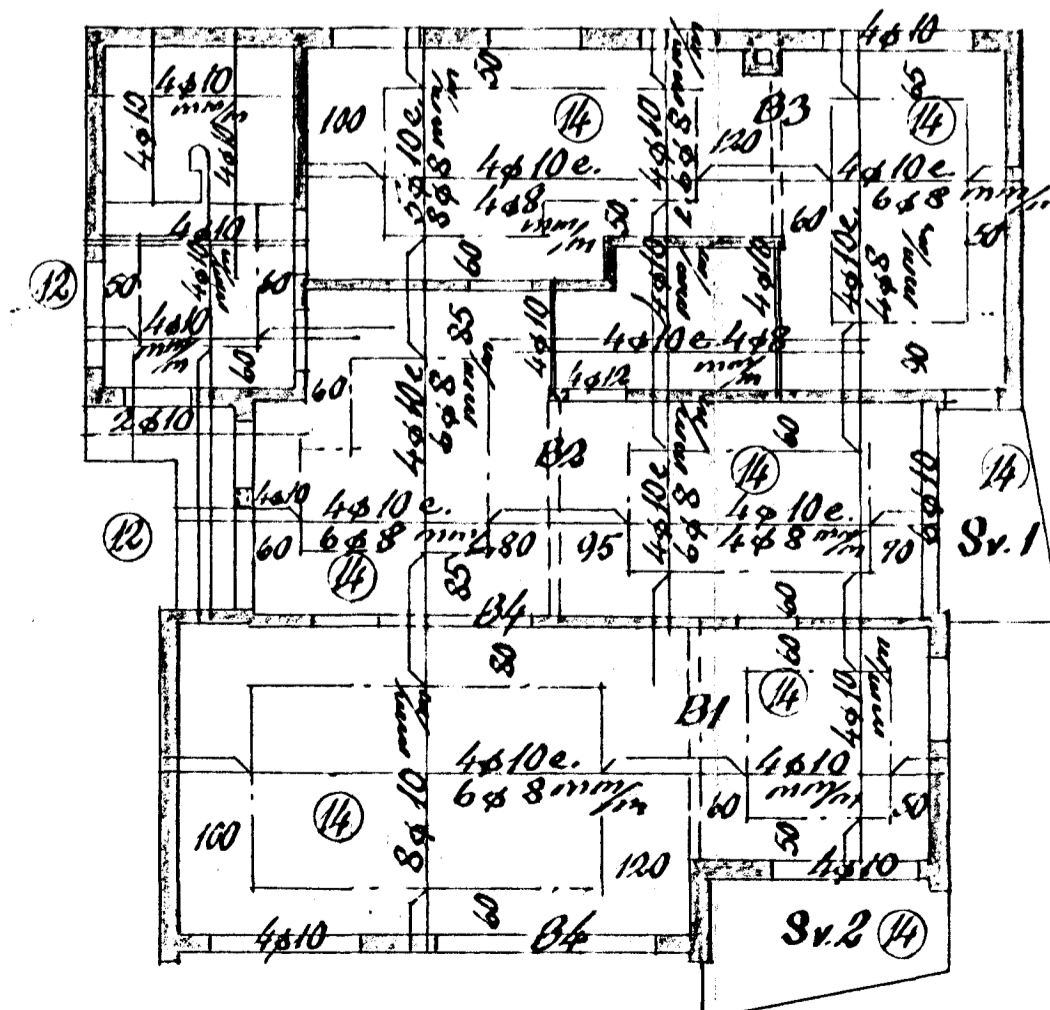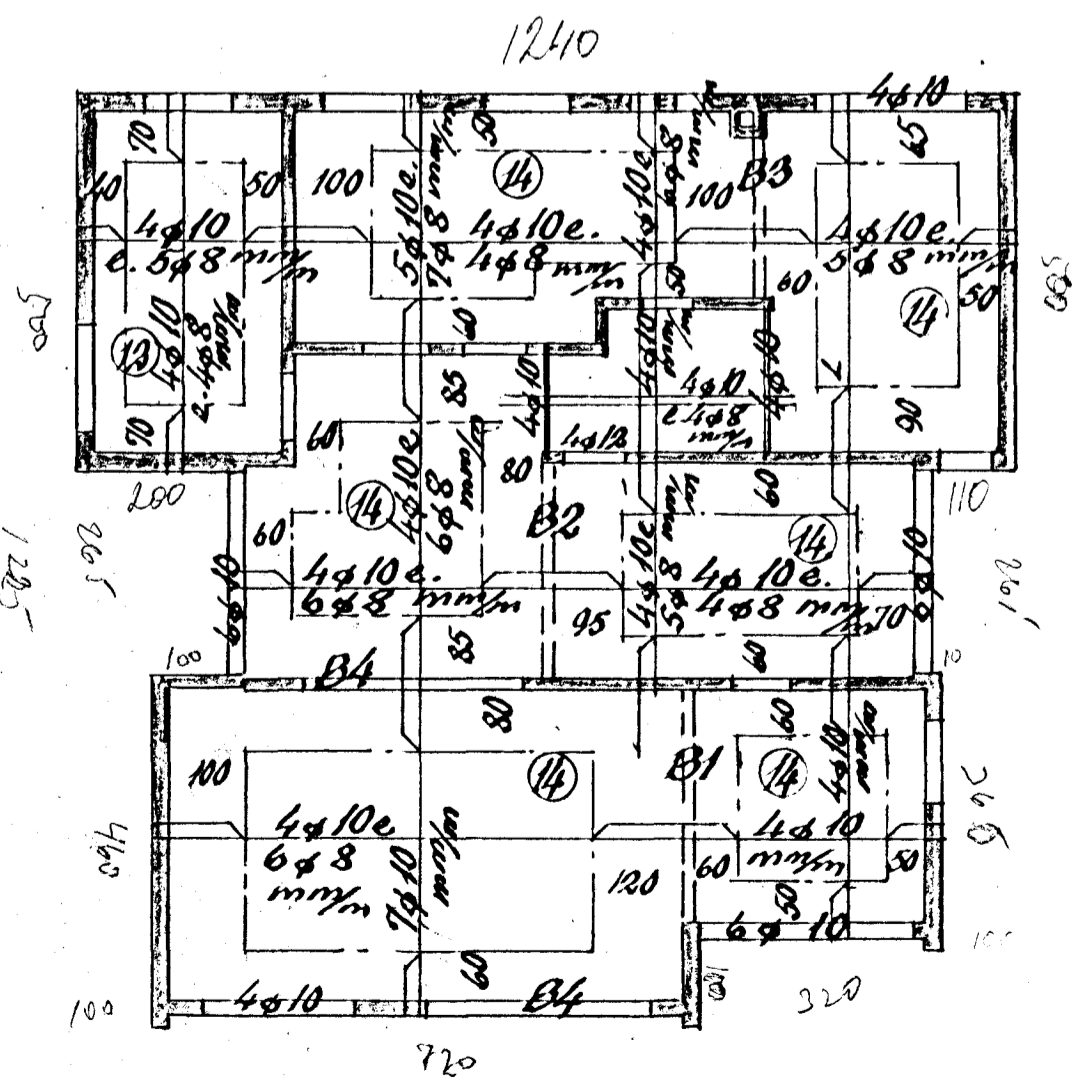

Hafnarf. í okt. 57.

Sig. T. Ólafsson