


Bil milli sperra 100 cm

• 3" saumur

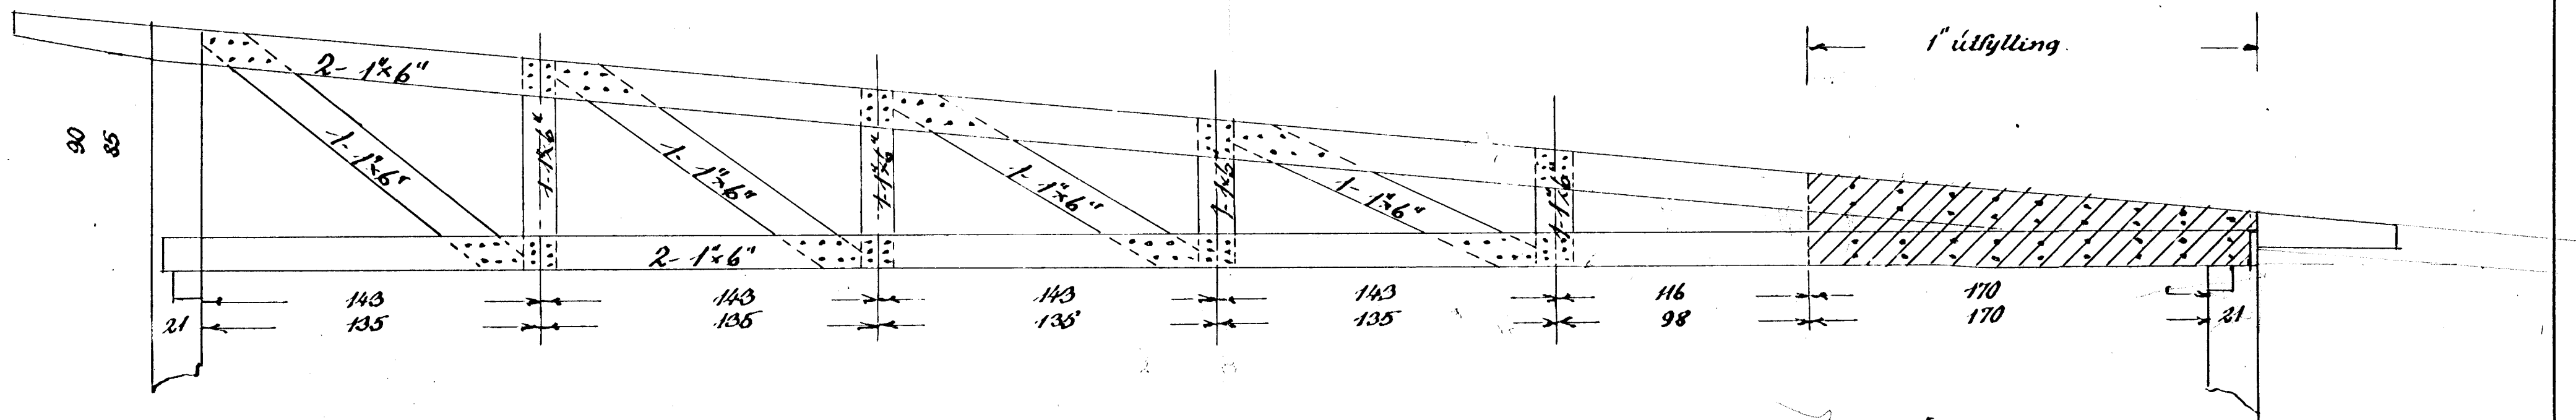

Hafnarf. í júní '57  
Sig. J. Ólafsson