


2. hæð

A) Í súlu laggist 4 $\phi 10$ lykjur $\phi 8 \times 20$.

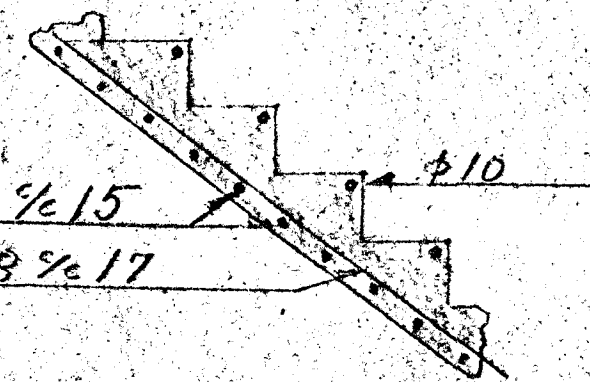

Stigi
1:20

Fravinde EST	Landstópi hf.
Tarbel EST	Ingólfrastí 6 - Sími 82757
Tu kennt 11-21-14	Hús þorðar B. þorðarsonar
Blöð nr. 2	Frjálsmanna
12/11	Ónefnd götu nr. 34
Mál 1:30	Hafnarfirði
Reykjavík	Járnaleikning
11-1956 ES!	