



Umbohus nr 38 Hagarang

Arnar Guðjónsson
 Guðjón J. Stefánsson


Sp. 2/5/58

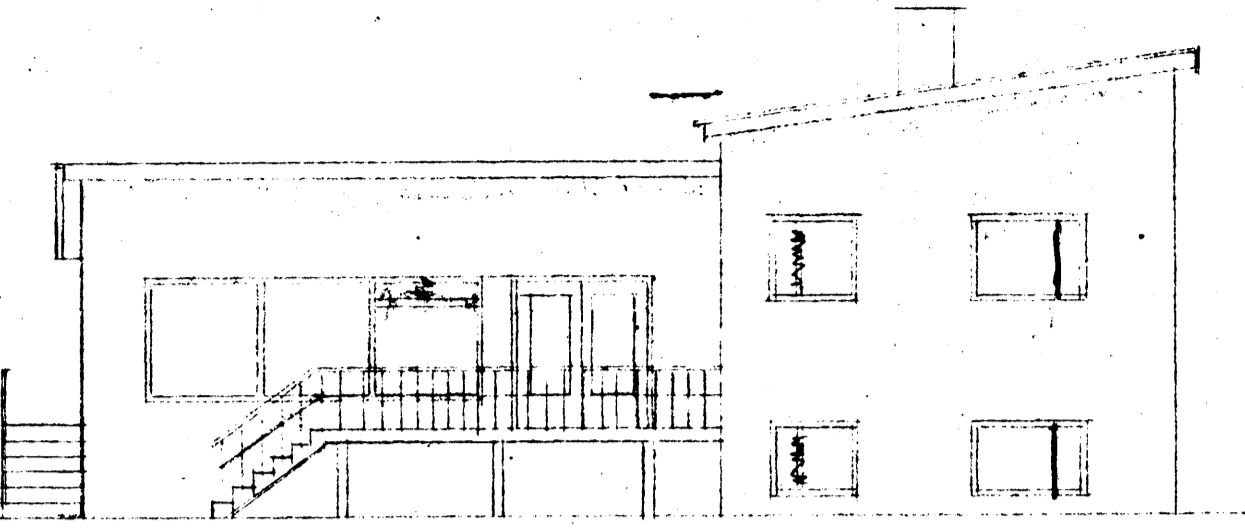

Sub vestur.

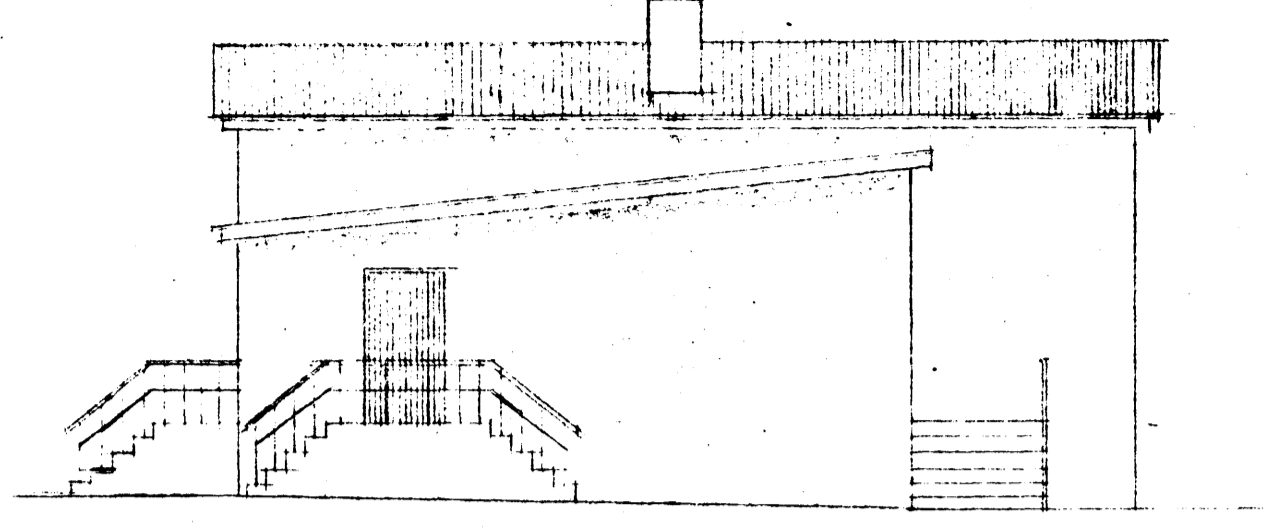





North west

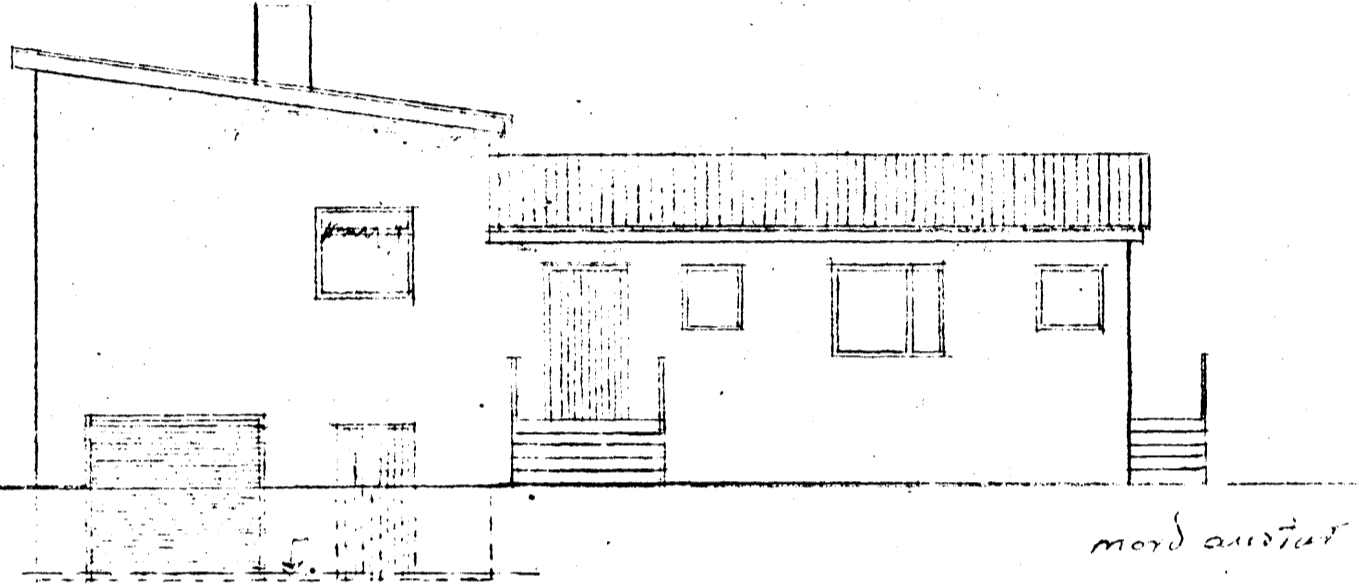

North east



Sub east

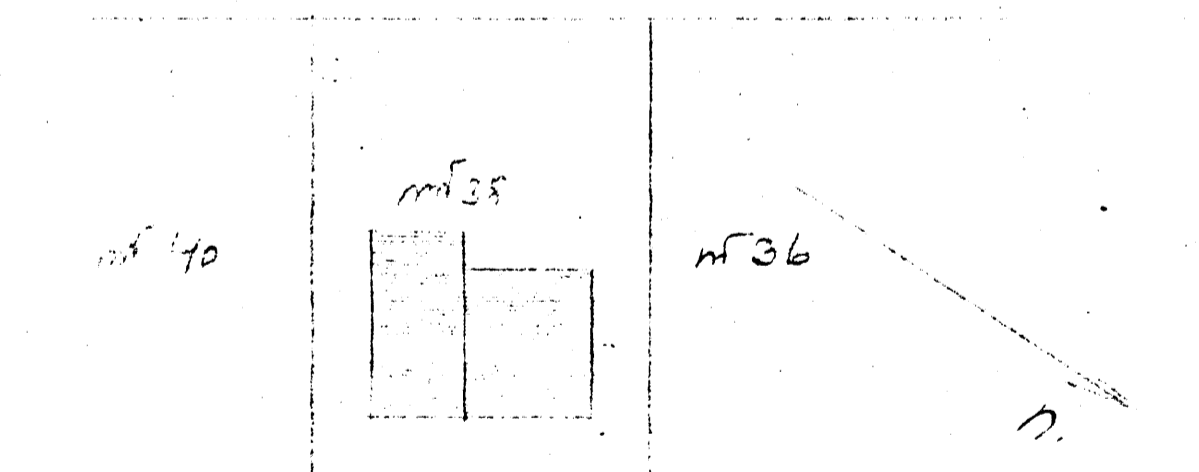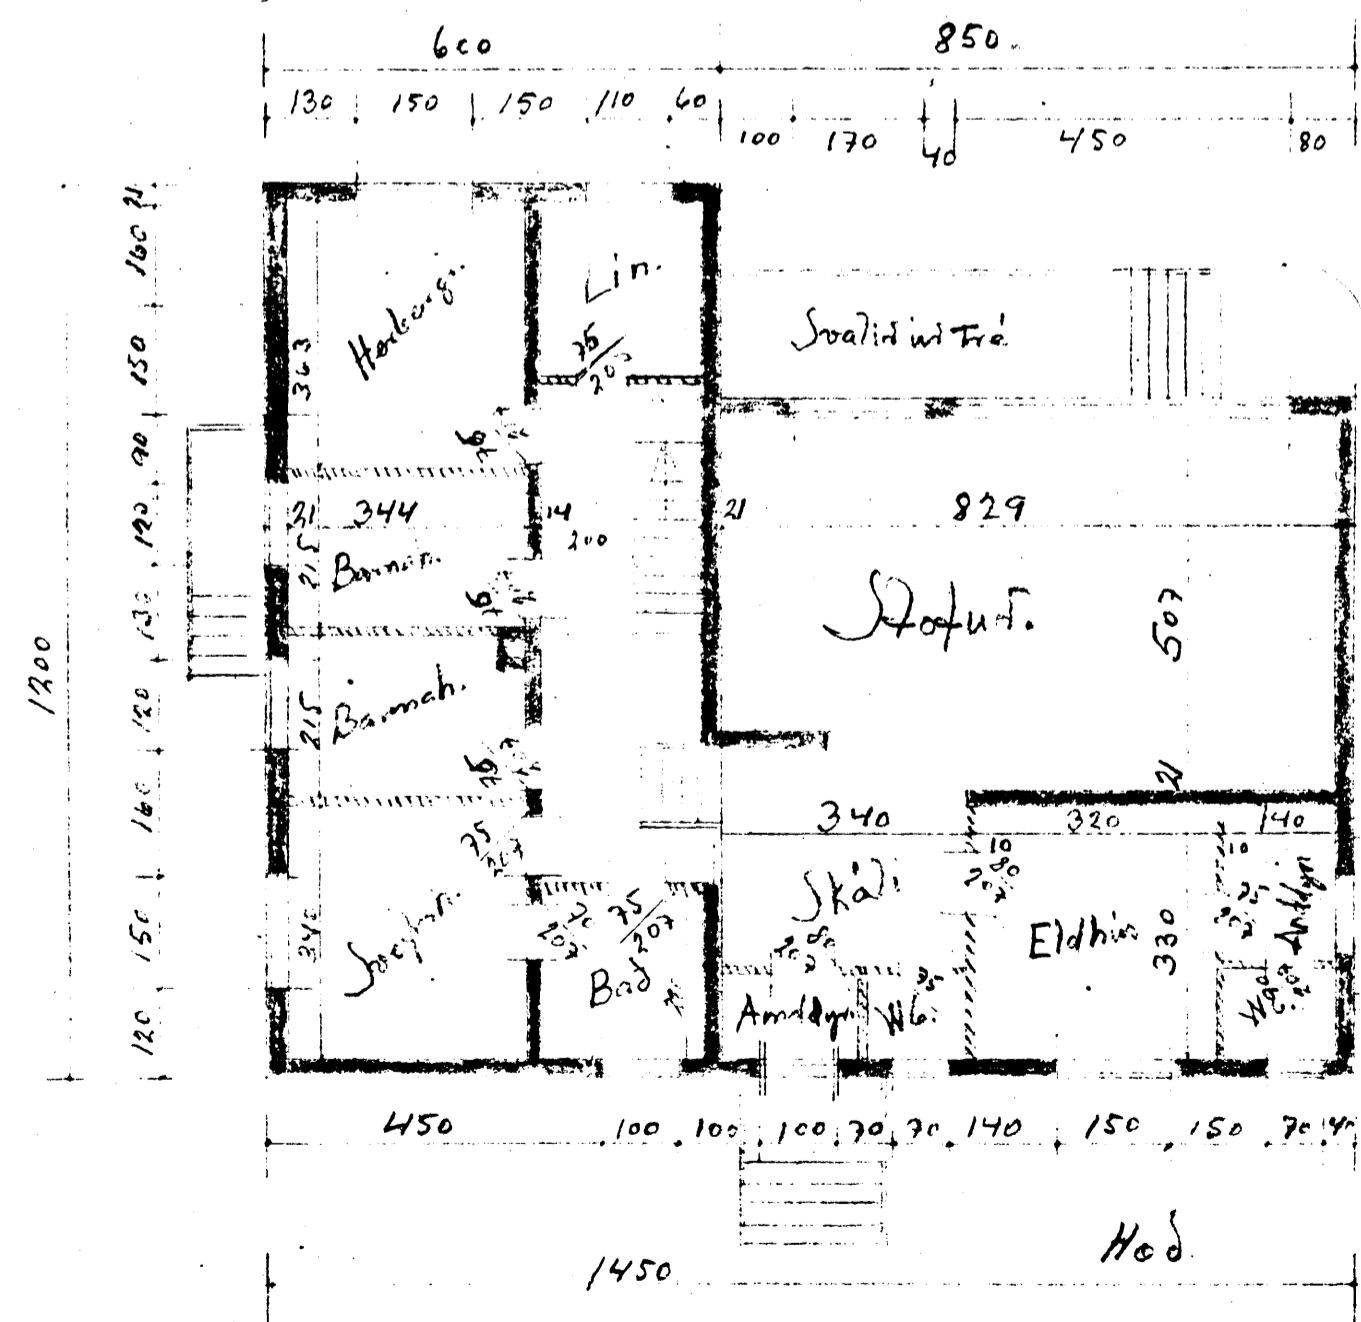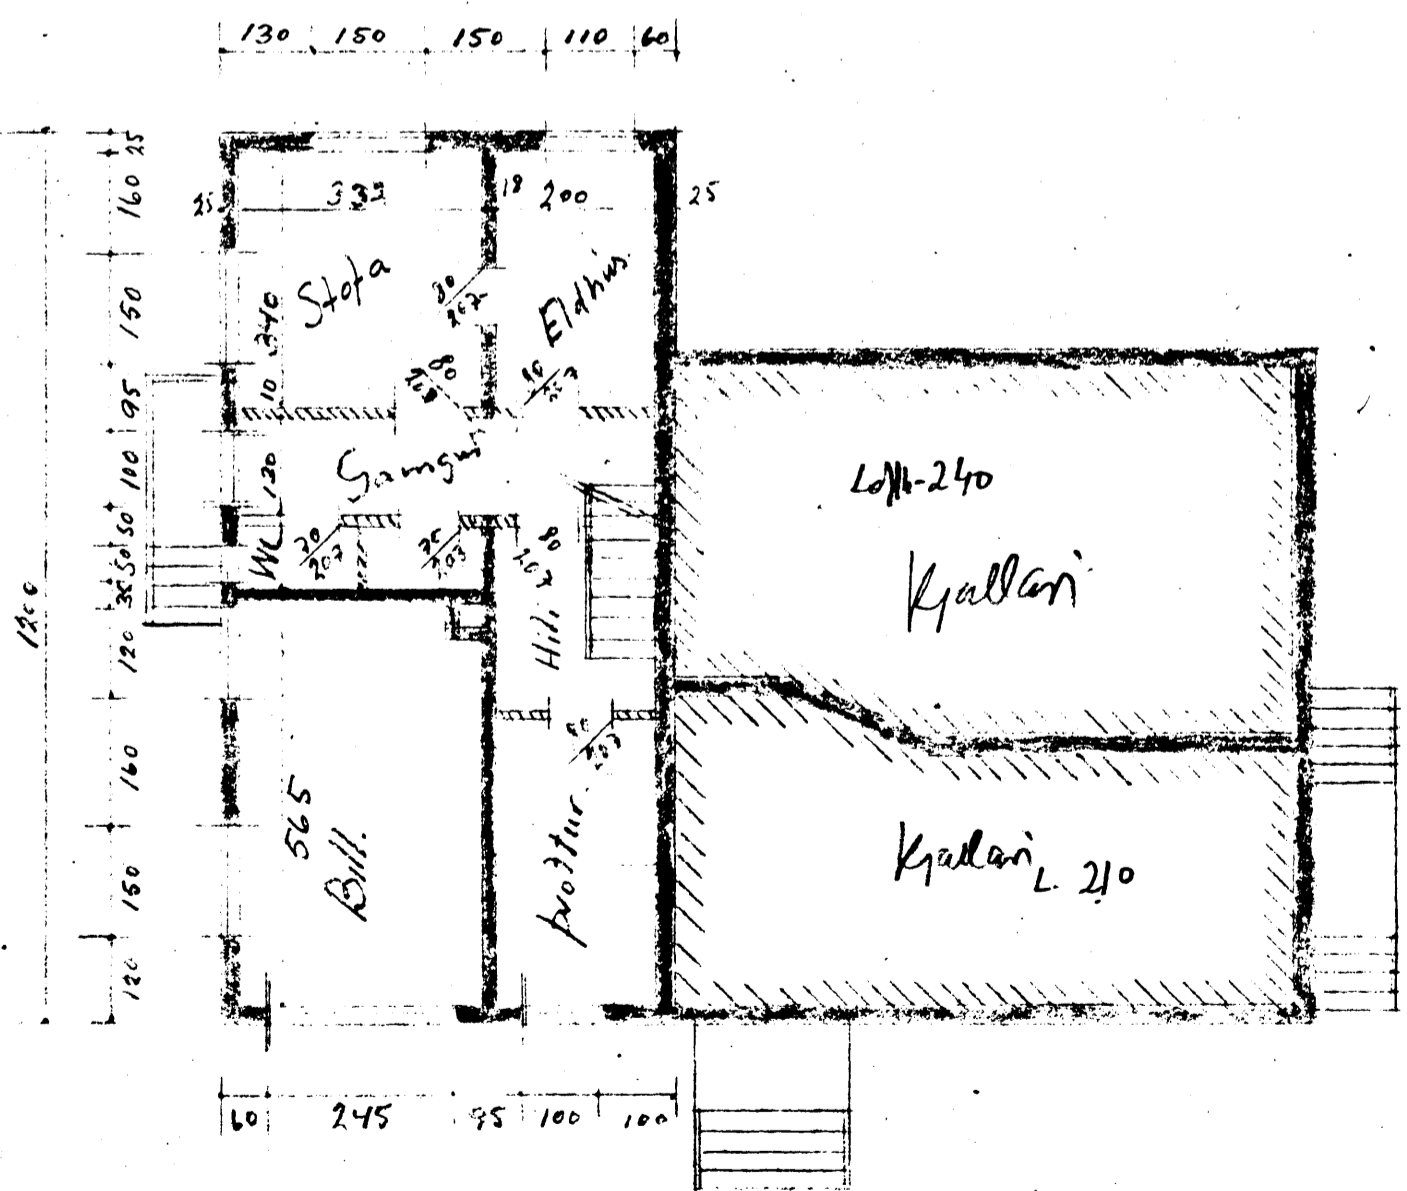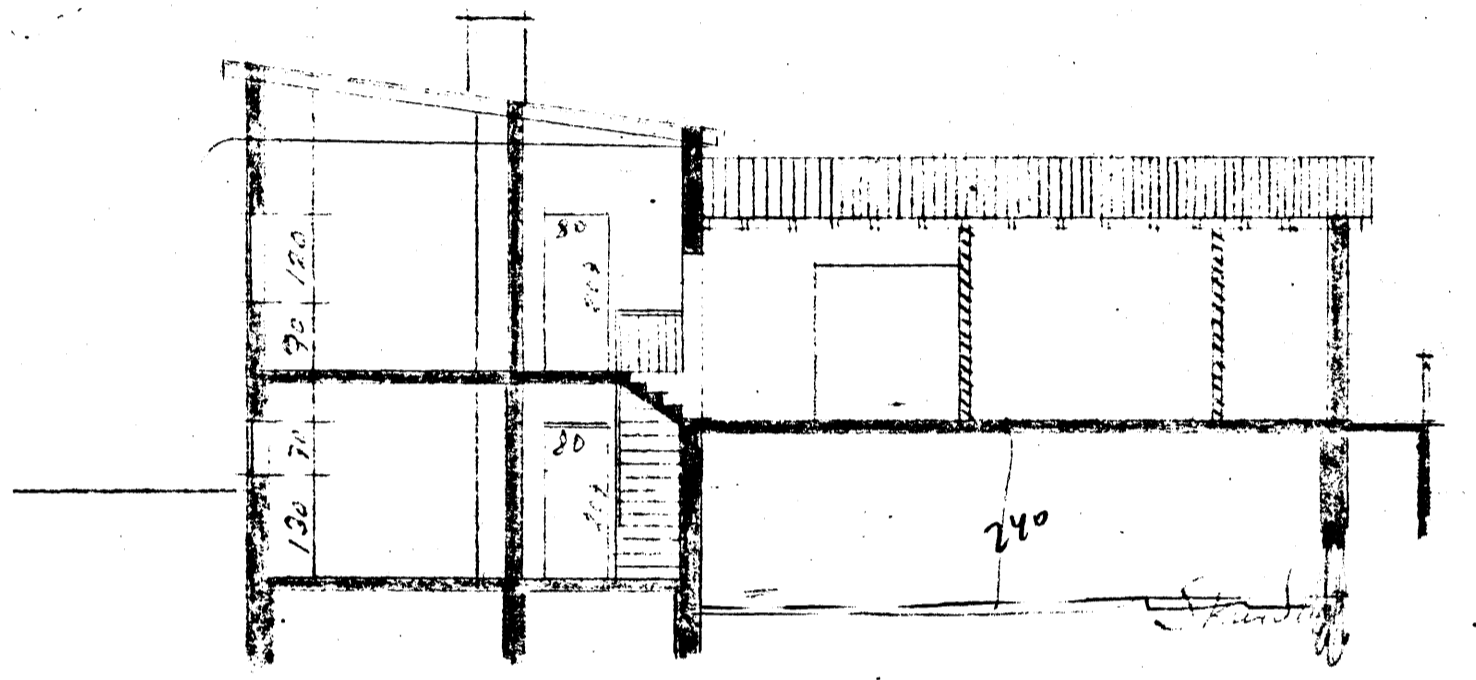

Annarsíða

Handwritten signature or note at the bottom right corner.