


Blöndun sleypu 1:2:3

Yfir dyr og glugga komi 2 ϕ 10, nema annað sé tekið fram


Plötubýkkir ϕ 10

I sílu 3 - S3 komi 6 ϕ 10, lykkjur ϕ 8 pr. 30 cm

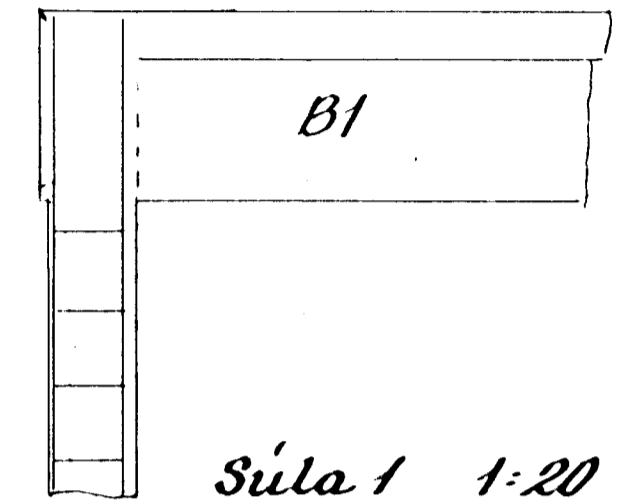

Síla 1 1:20

4 ϕ 16
Lykkjur ϕ 8 pr 20 cm

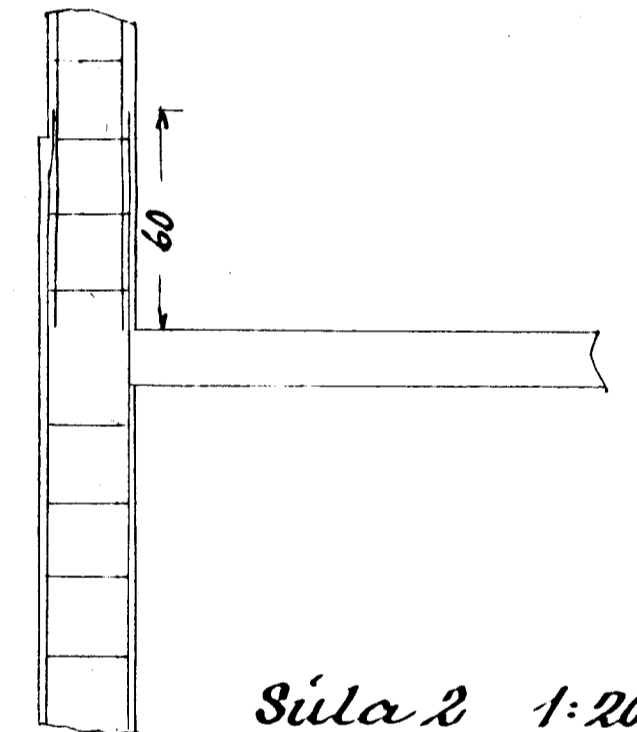

Síla 2 1:20

4 ϕ 20
Lykkjur ϕ 8 pr. 20 cm



Sílufootur 1:100

