



16. Jóhanna Svavars Guðmundsson

193 hinarinnarveg nr 78, Alfaskjöld

HUSAMEISTARI	Sp. 19. júní 1957
MÜRARI	Björn Ólafsson Fresniðna
	Einar Kjartansson

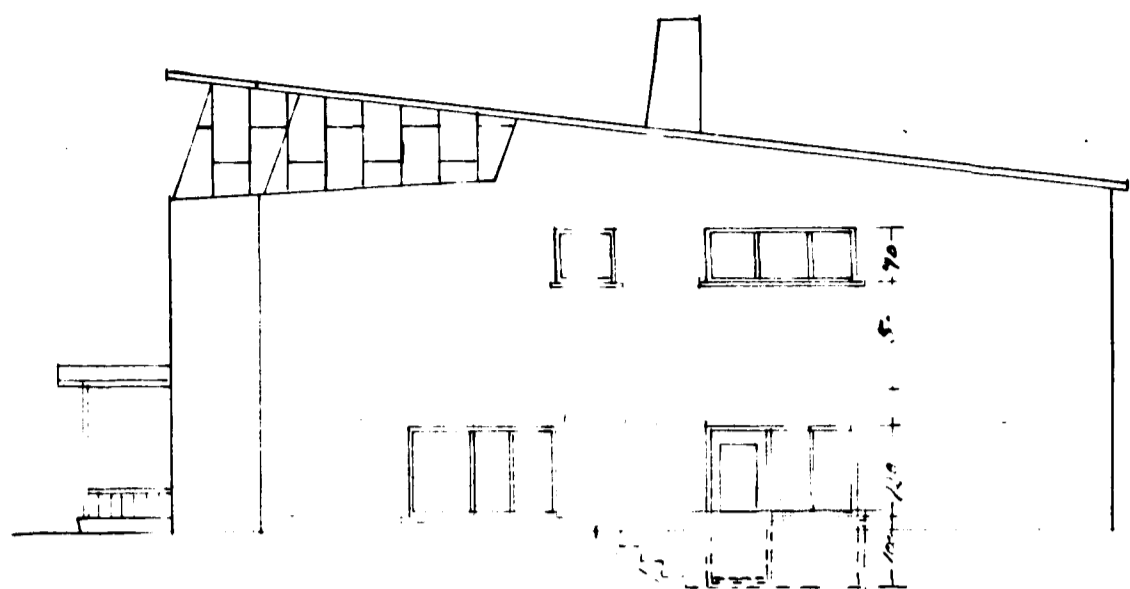


— Norður —

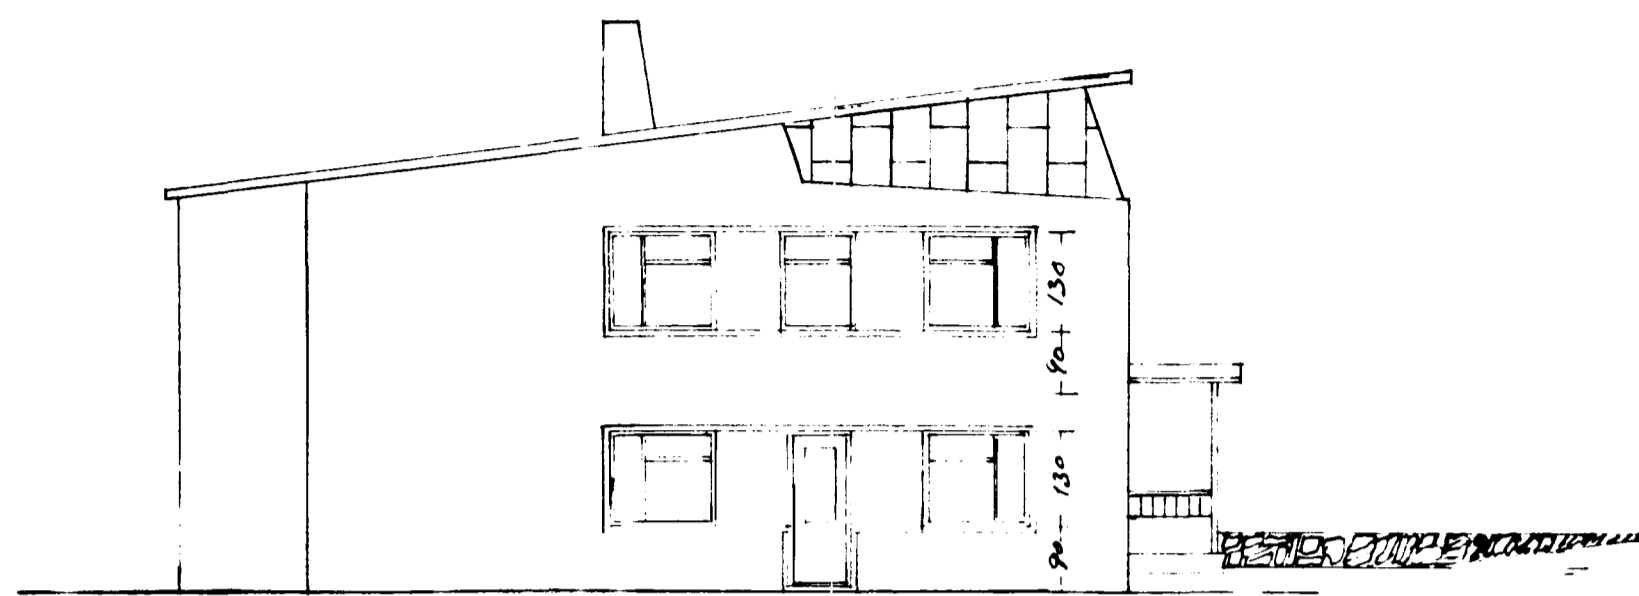


— Suður —




— Austur —

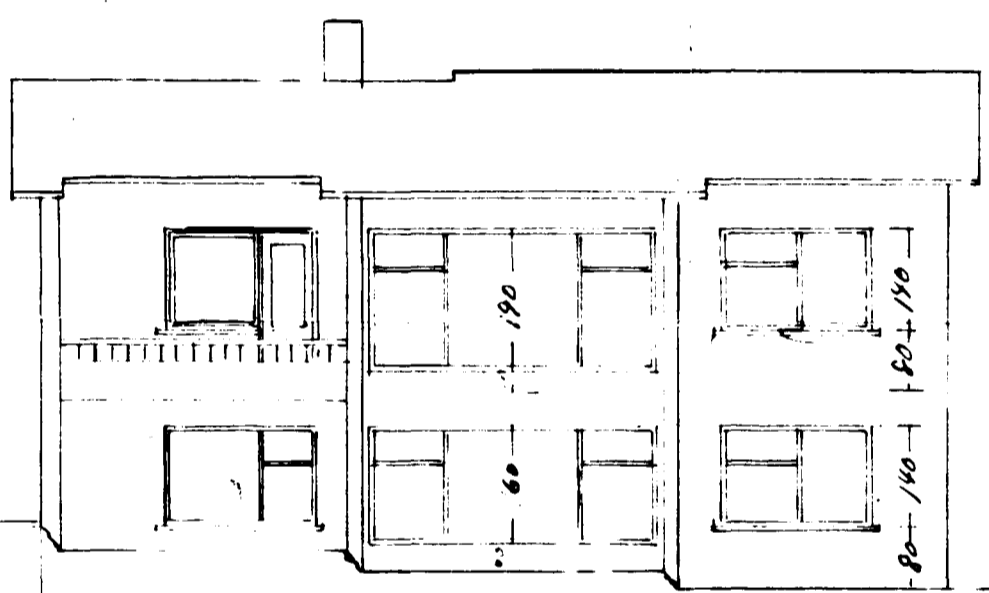


— Vestur —

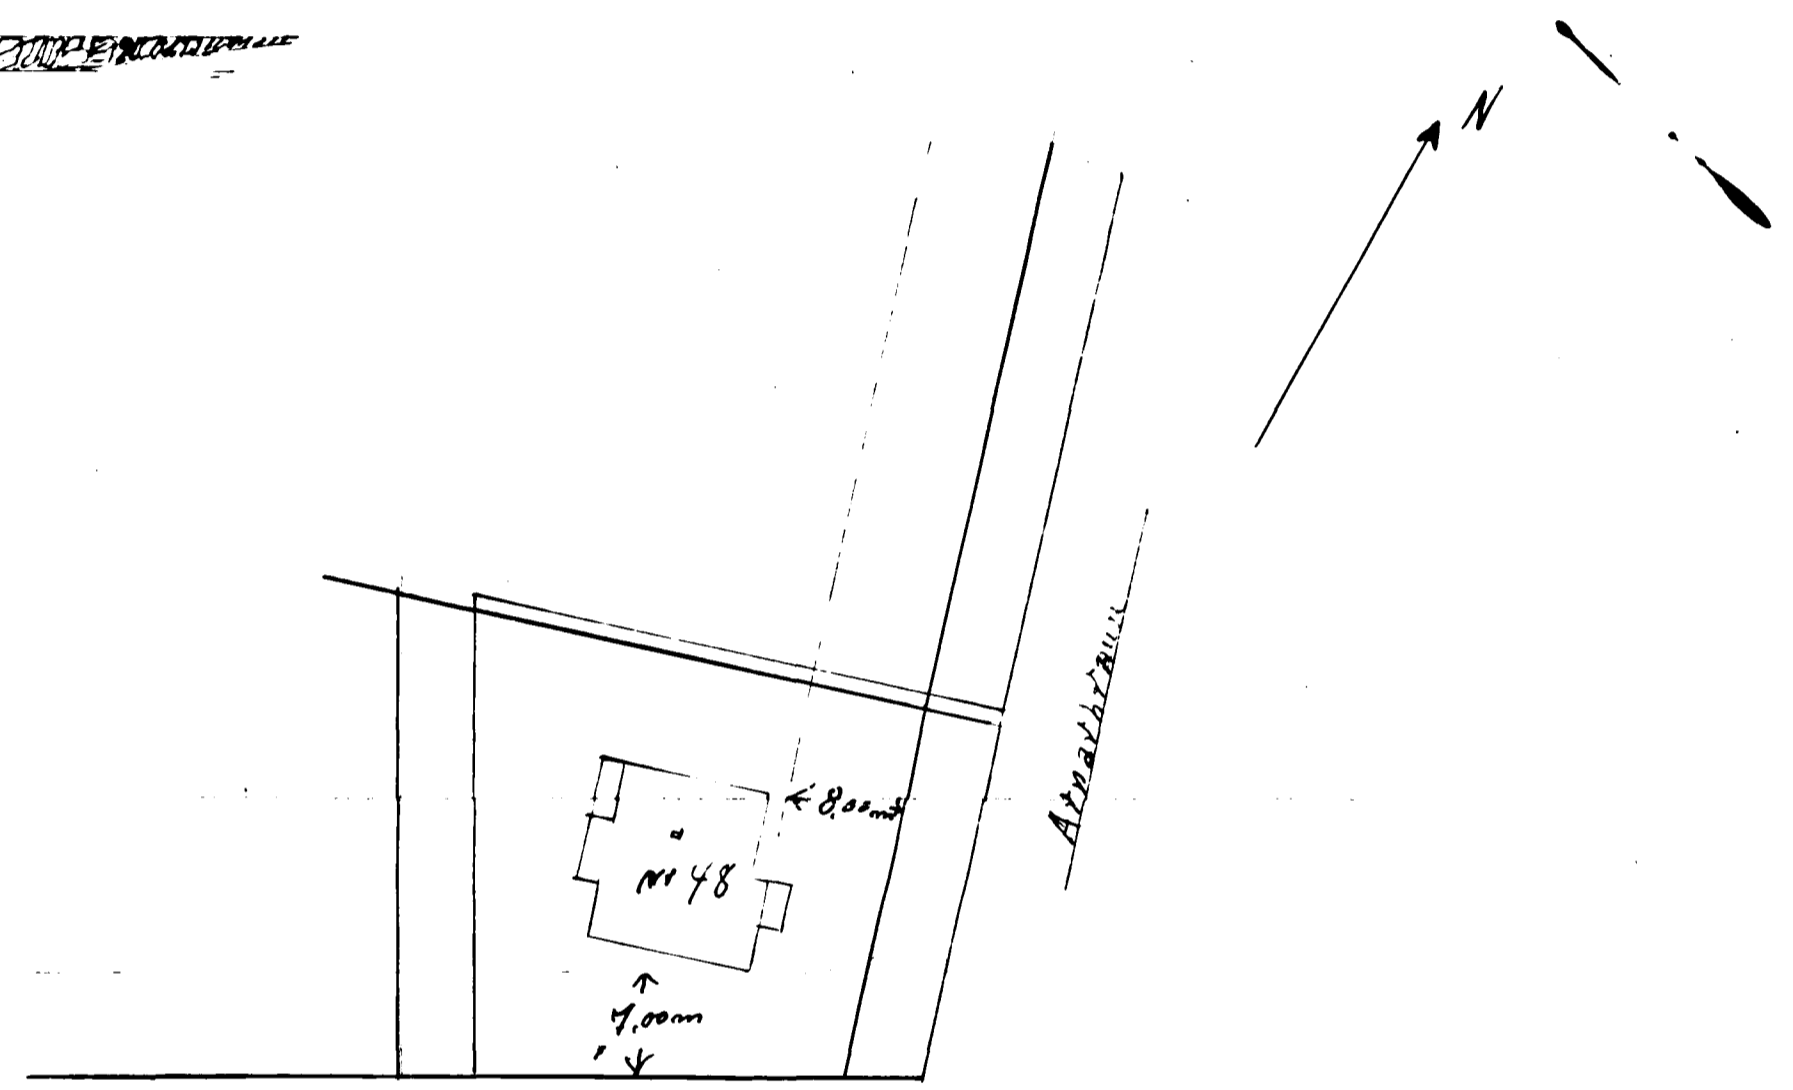


— Alfaskjöld —

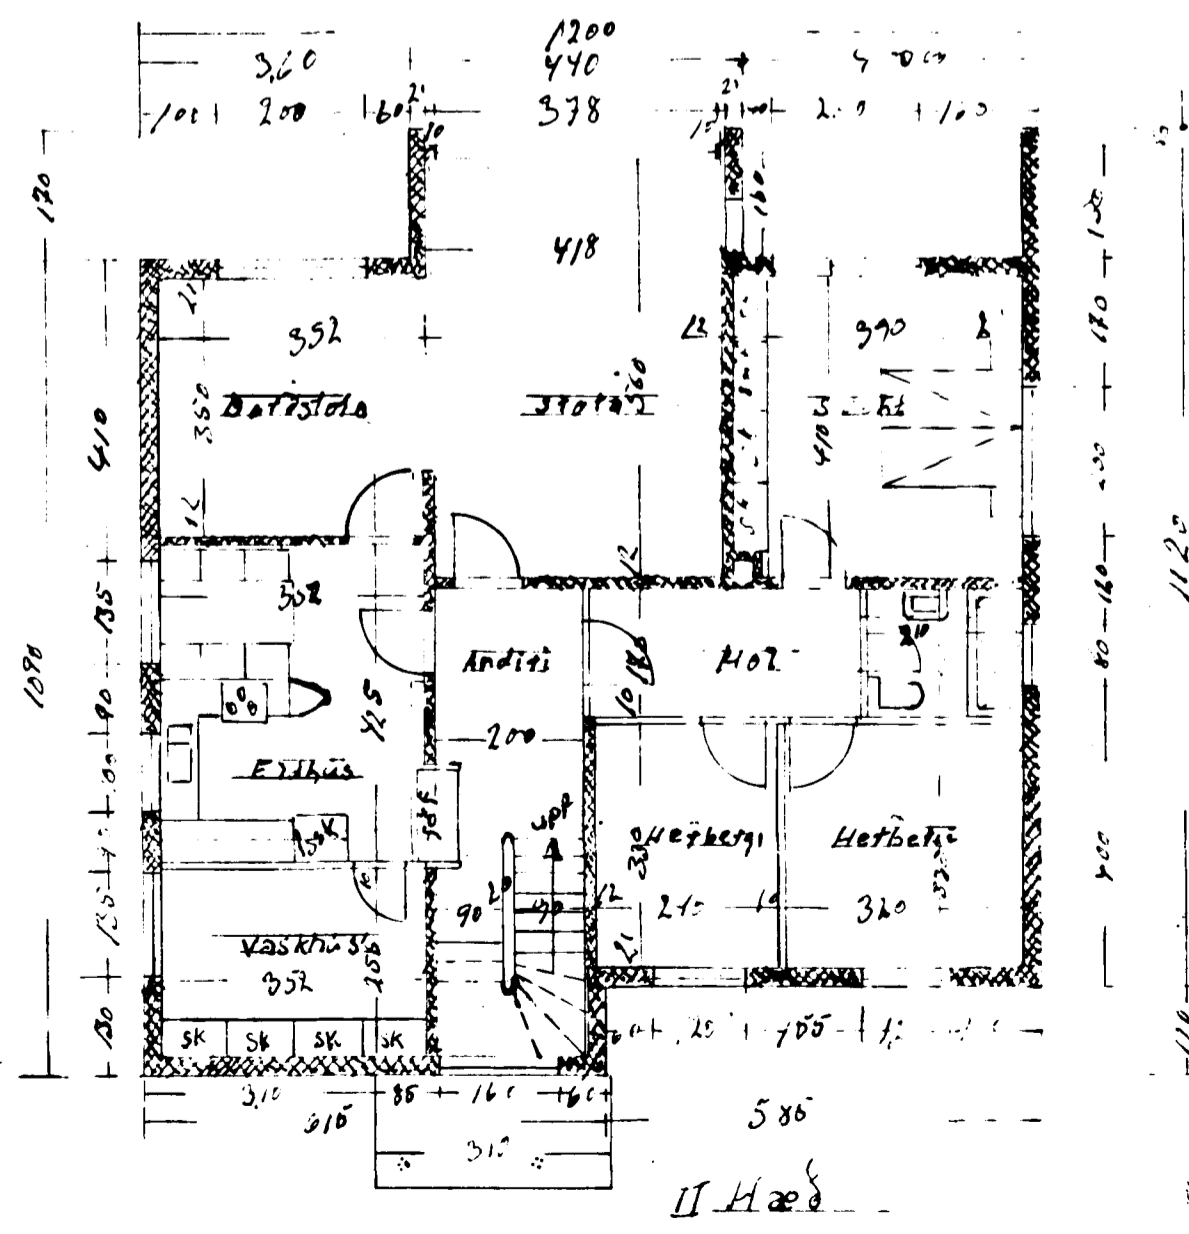

— I. hæð —

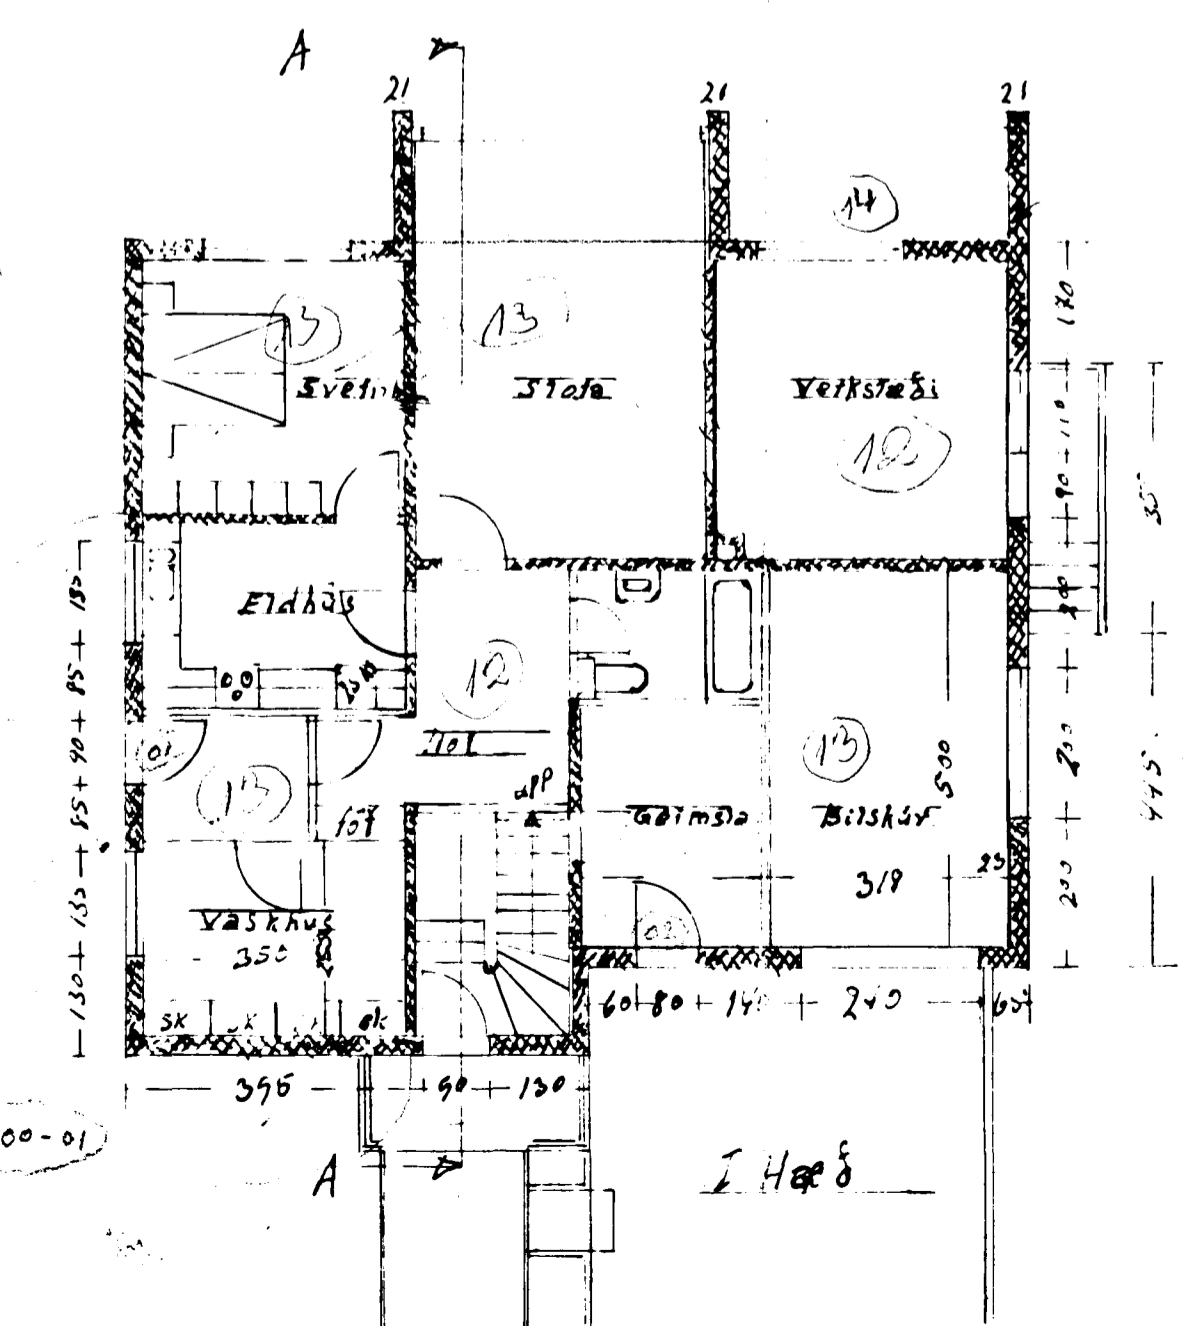

— II. hæð —

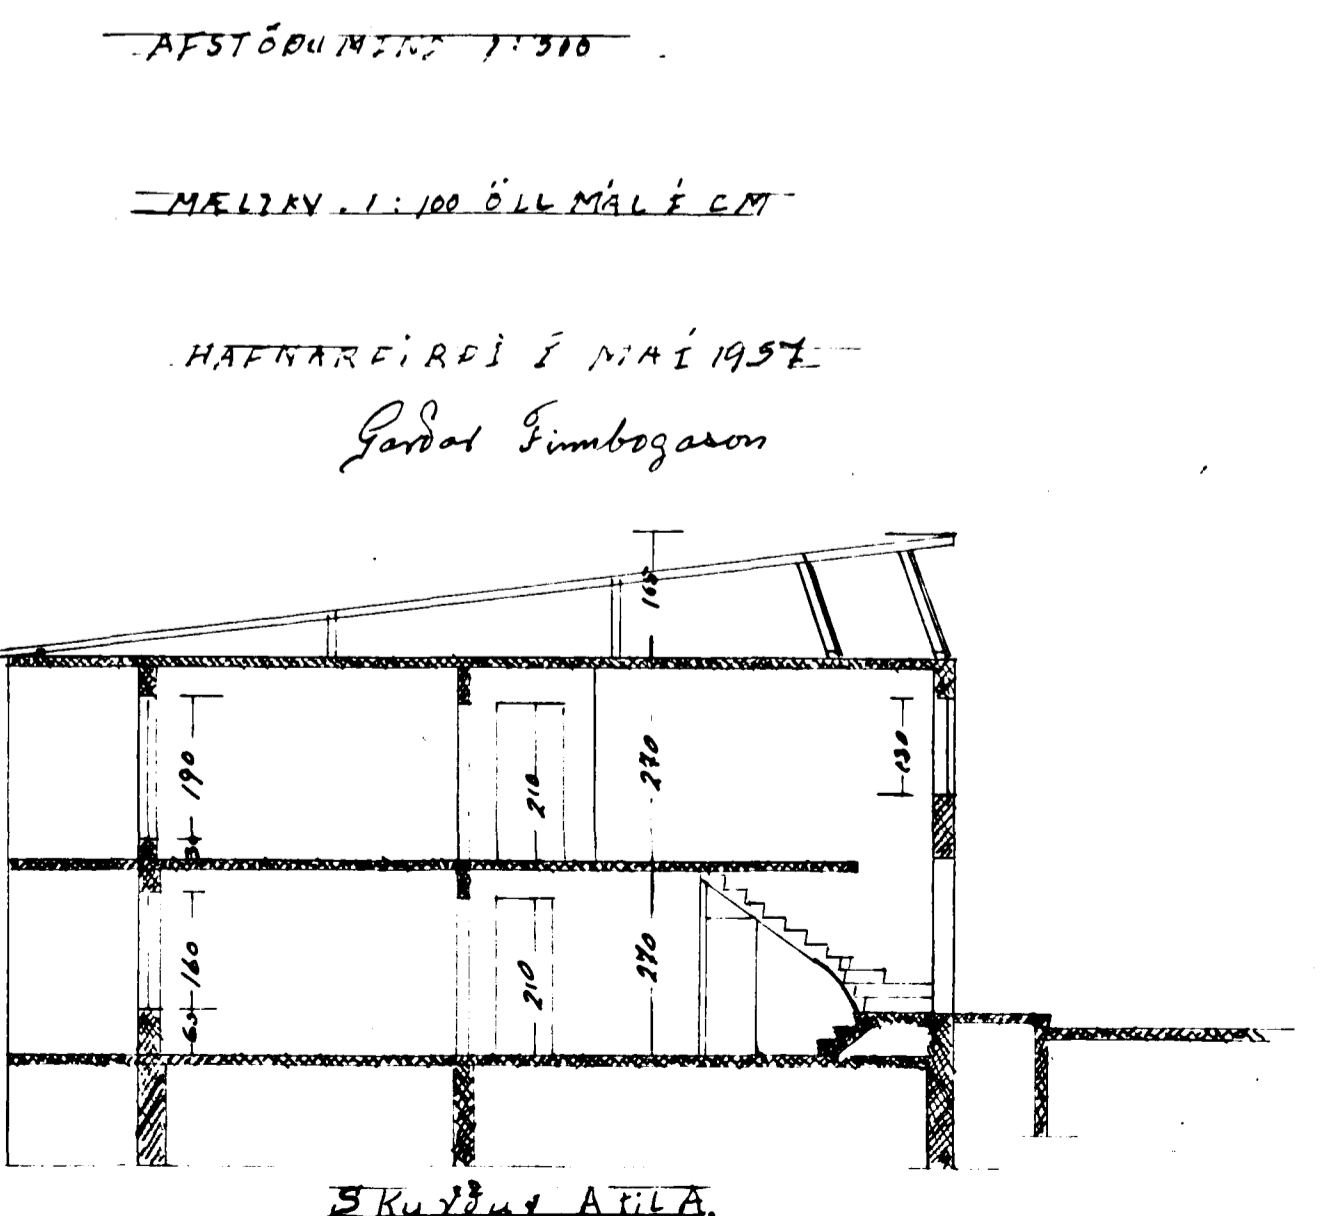

— SKURDUR A.T.L.A. —