

GARDVATN,  
TÆMING

PONDUR

GEYMSLA

VINNUH.

GEYMSLA

VINNUH.

INNANGANGUR

SORP

BÍLL

BÍLL


PONDUR

SLÖNGUKR.

SLÖNGUKR.


KENNILOKI Í JÖRD  
DÍPT MÍNAST 120 CM  
KOR UM SPINDIL

KALT VASK,  
HEIMRØ Ø 32 PL

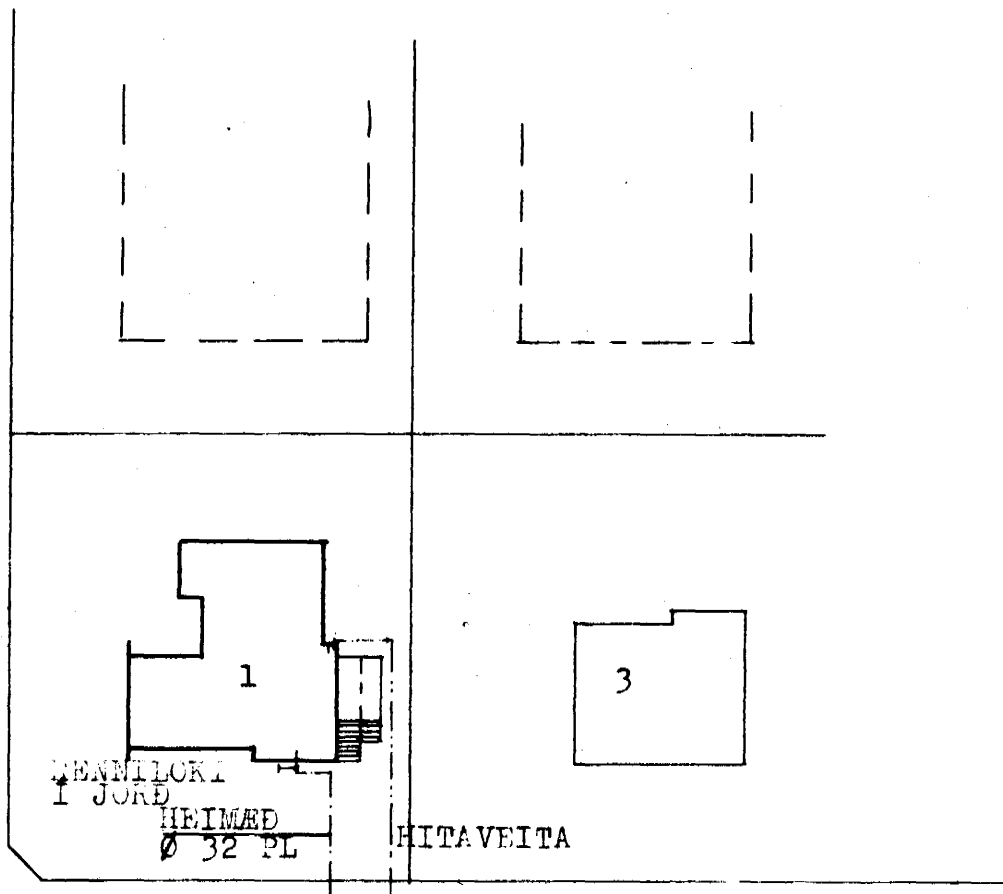

ÁSBÚÐARTRÖÐ

AFSTÖÐUMYND 1:500

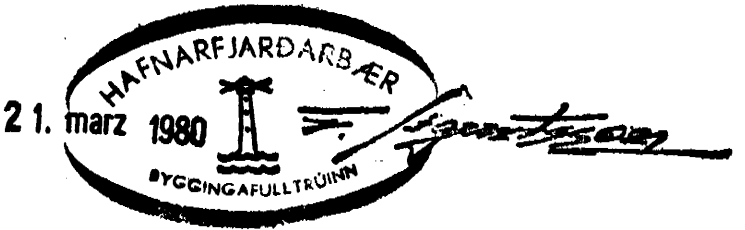

BREYTT Í MARZ 1980

HITAVEITA

HERMANN ISEBARN NTFI		
ÁSBÚÐARTRÖÐ NR. 1, HAFNARFIJÐI		
MÁL.	1:500	VATNSLAGNIR
DA. S.	1979	GRUNDBYND KJALLARA
EIÆ	4	OG AFSTADA
<i>Hermann Isibarn</i>		