


GRUNNMUND GOLFHTI 1:50

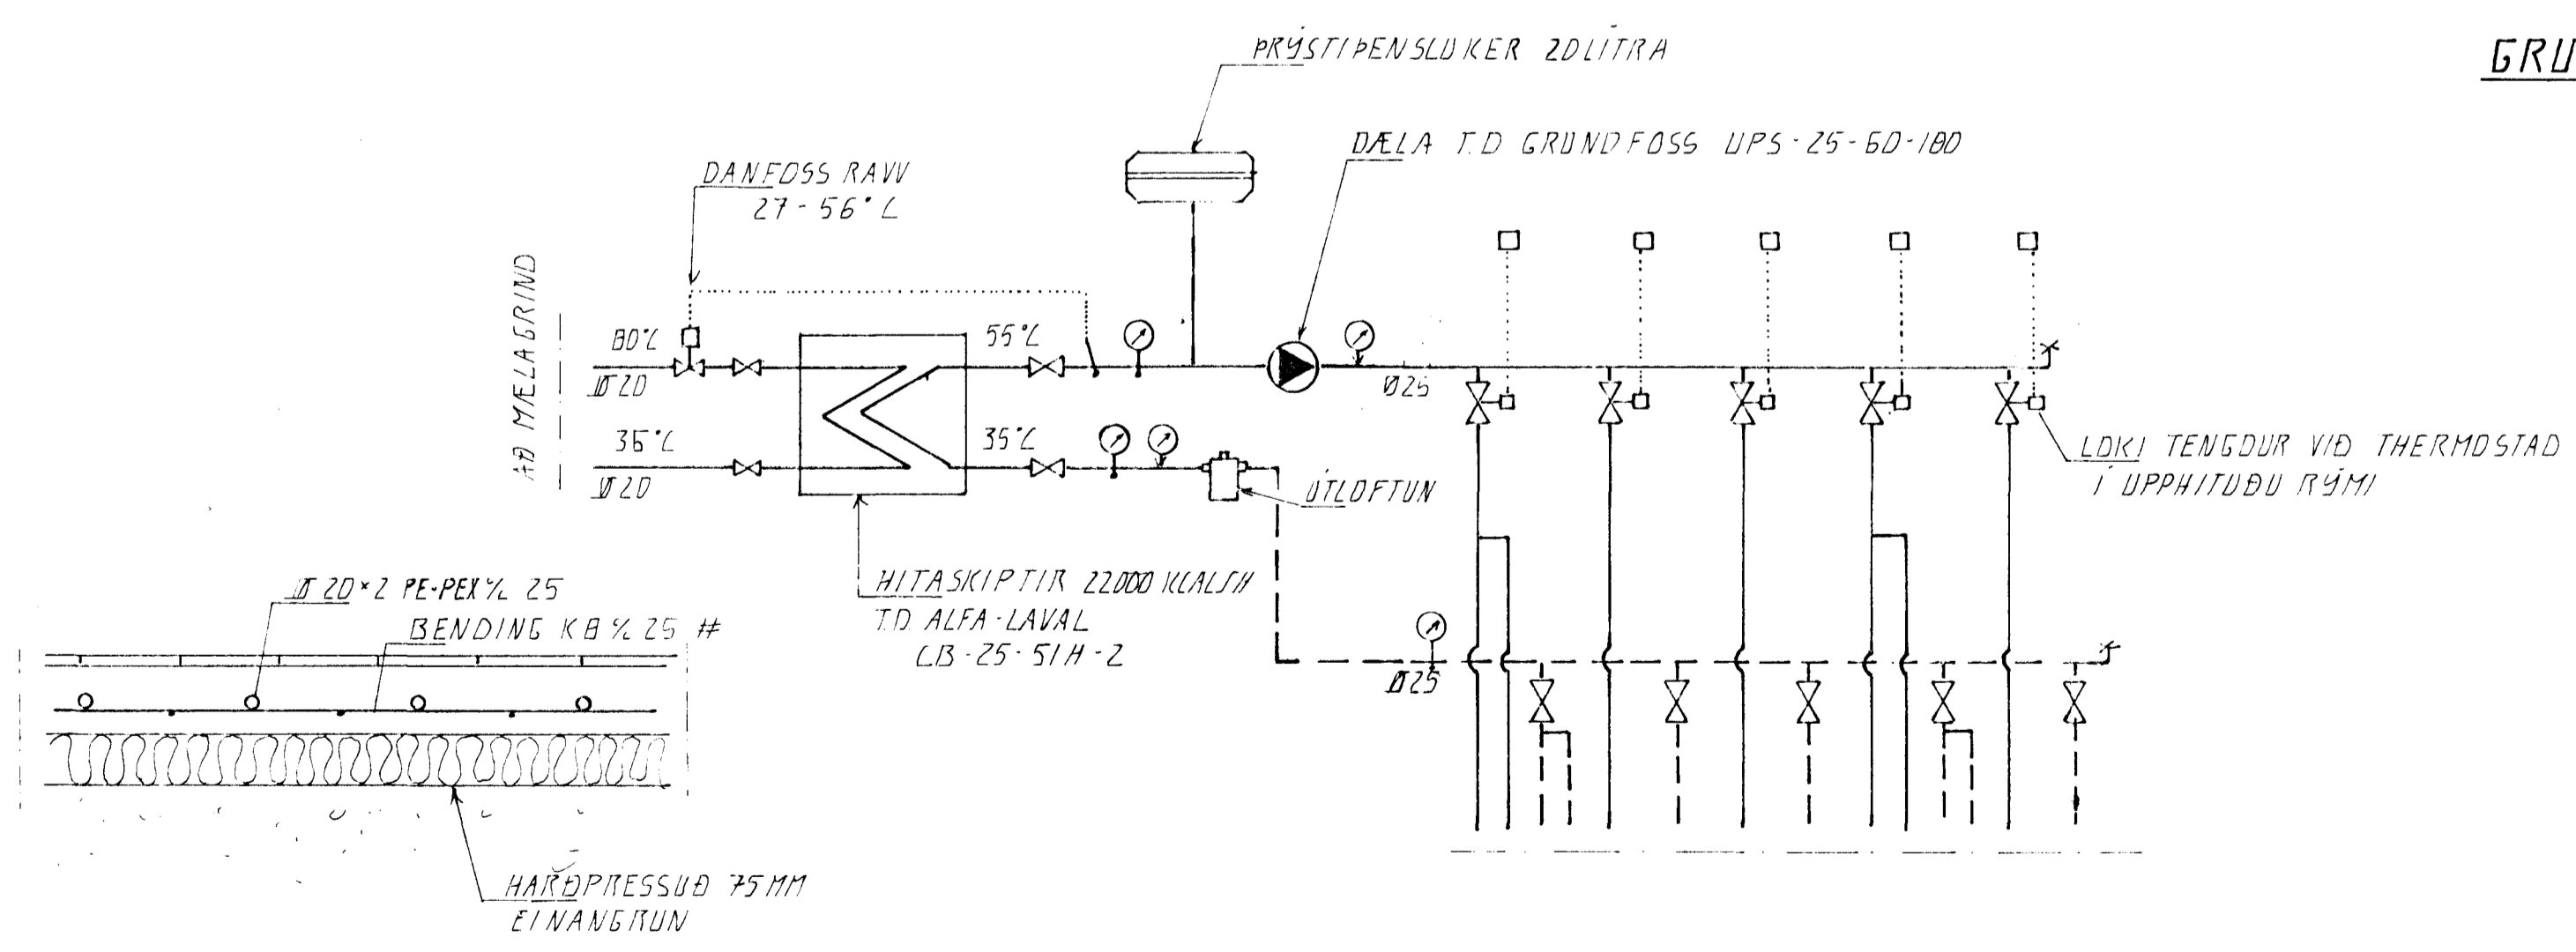

TENGING GOLFHTA

SNID I GOLFPLÖTU

28 OCT 1992

DI	20.10.92	HITASKIPTI BETT VÍÐ	-921
BR. NR.	DAGS	EDLI BREVINGAR	SIGN.
VALLARHÚS HAUKA ÁSVÖLLUM			DAGS FEB. 92
HITALAGNIR			HANNAÐ 921
			TEIKNAD 921
			VERK NR. 9212
MELIKV. 1:50. 1:20			BLAD NR.
SIGURÐUR ÞORLEIFSSON TEKNIFRÉÐINGUR F.M.T.E.I.			2-04
STRANDGÖTU 11 HAFNARFIRÐI SÍMI 54751/54255			