

EFNISLISTI


- VARMASKIPTIR: CETEPLATE - 160 40M<sup>2</sup>  
AFKÖST: ~ 1600 KW
- DÆLUR: 3 STK LDWARA CN 40-160/30  
AFKÖST 3 \* 0.4 US. 200 KPA
- PENSUKER: FLEXCON 425/0.5
- LDFTSKILJUR: FLEXAIR 00F
- STJÖRNLDKI: DANFOS VF 2 40MM KVS: 25 M<sup>2</sup>/H
- STYRING: DANFOS MPV 6500

BAKRENNSLI SNJÓBRÆÐSLA

TENGING PP/STAL

FRAMRENNSLI SNJÓBRÆÐSLA

GRUNNMÝND, 1:20

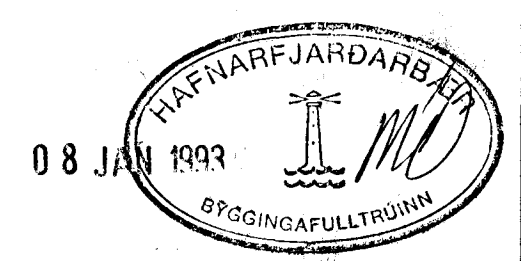

BR.NR.	DAGS	EÐLI BREVTINGAR	SIGN.
			DAGS NOV. 92
			HANNAÐ d. 21
			TEIKNAD d. 21
			VERK NR. 9212
MÆLIKV. 1:20			BLAD NR.
SIGURÐUR ÞORLEIFSSON TEKNIFRÆÐINGUR F.T.F.I.			2-03
STRANDGÖTU 11 HAFNARFIRÐI SÍMI 54751/54255			