

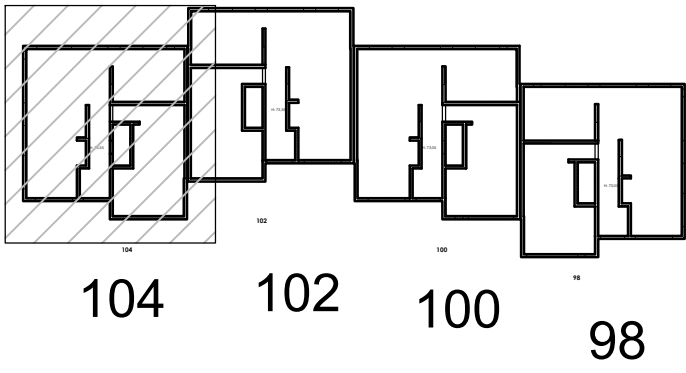
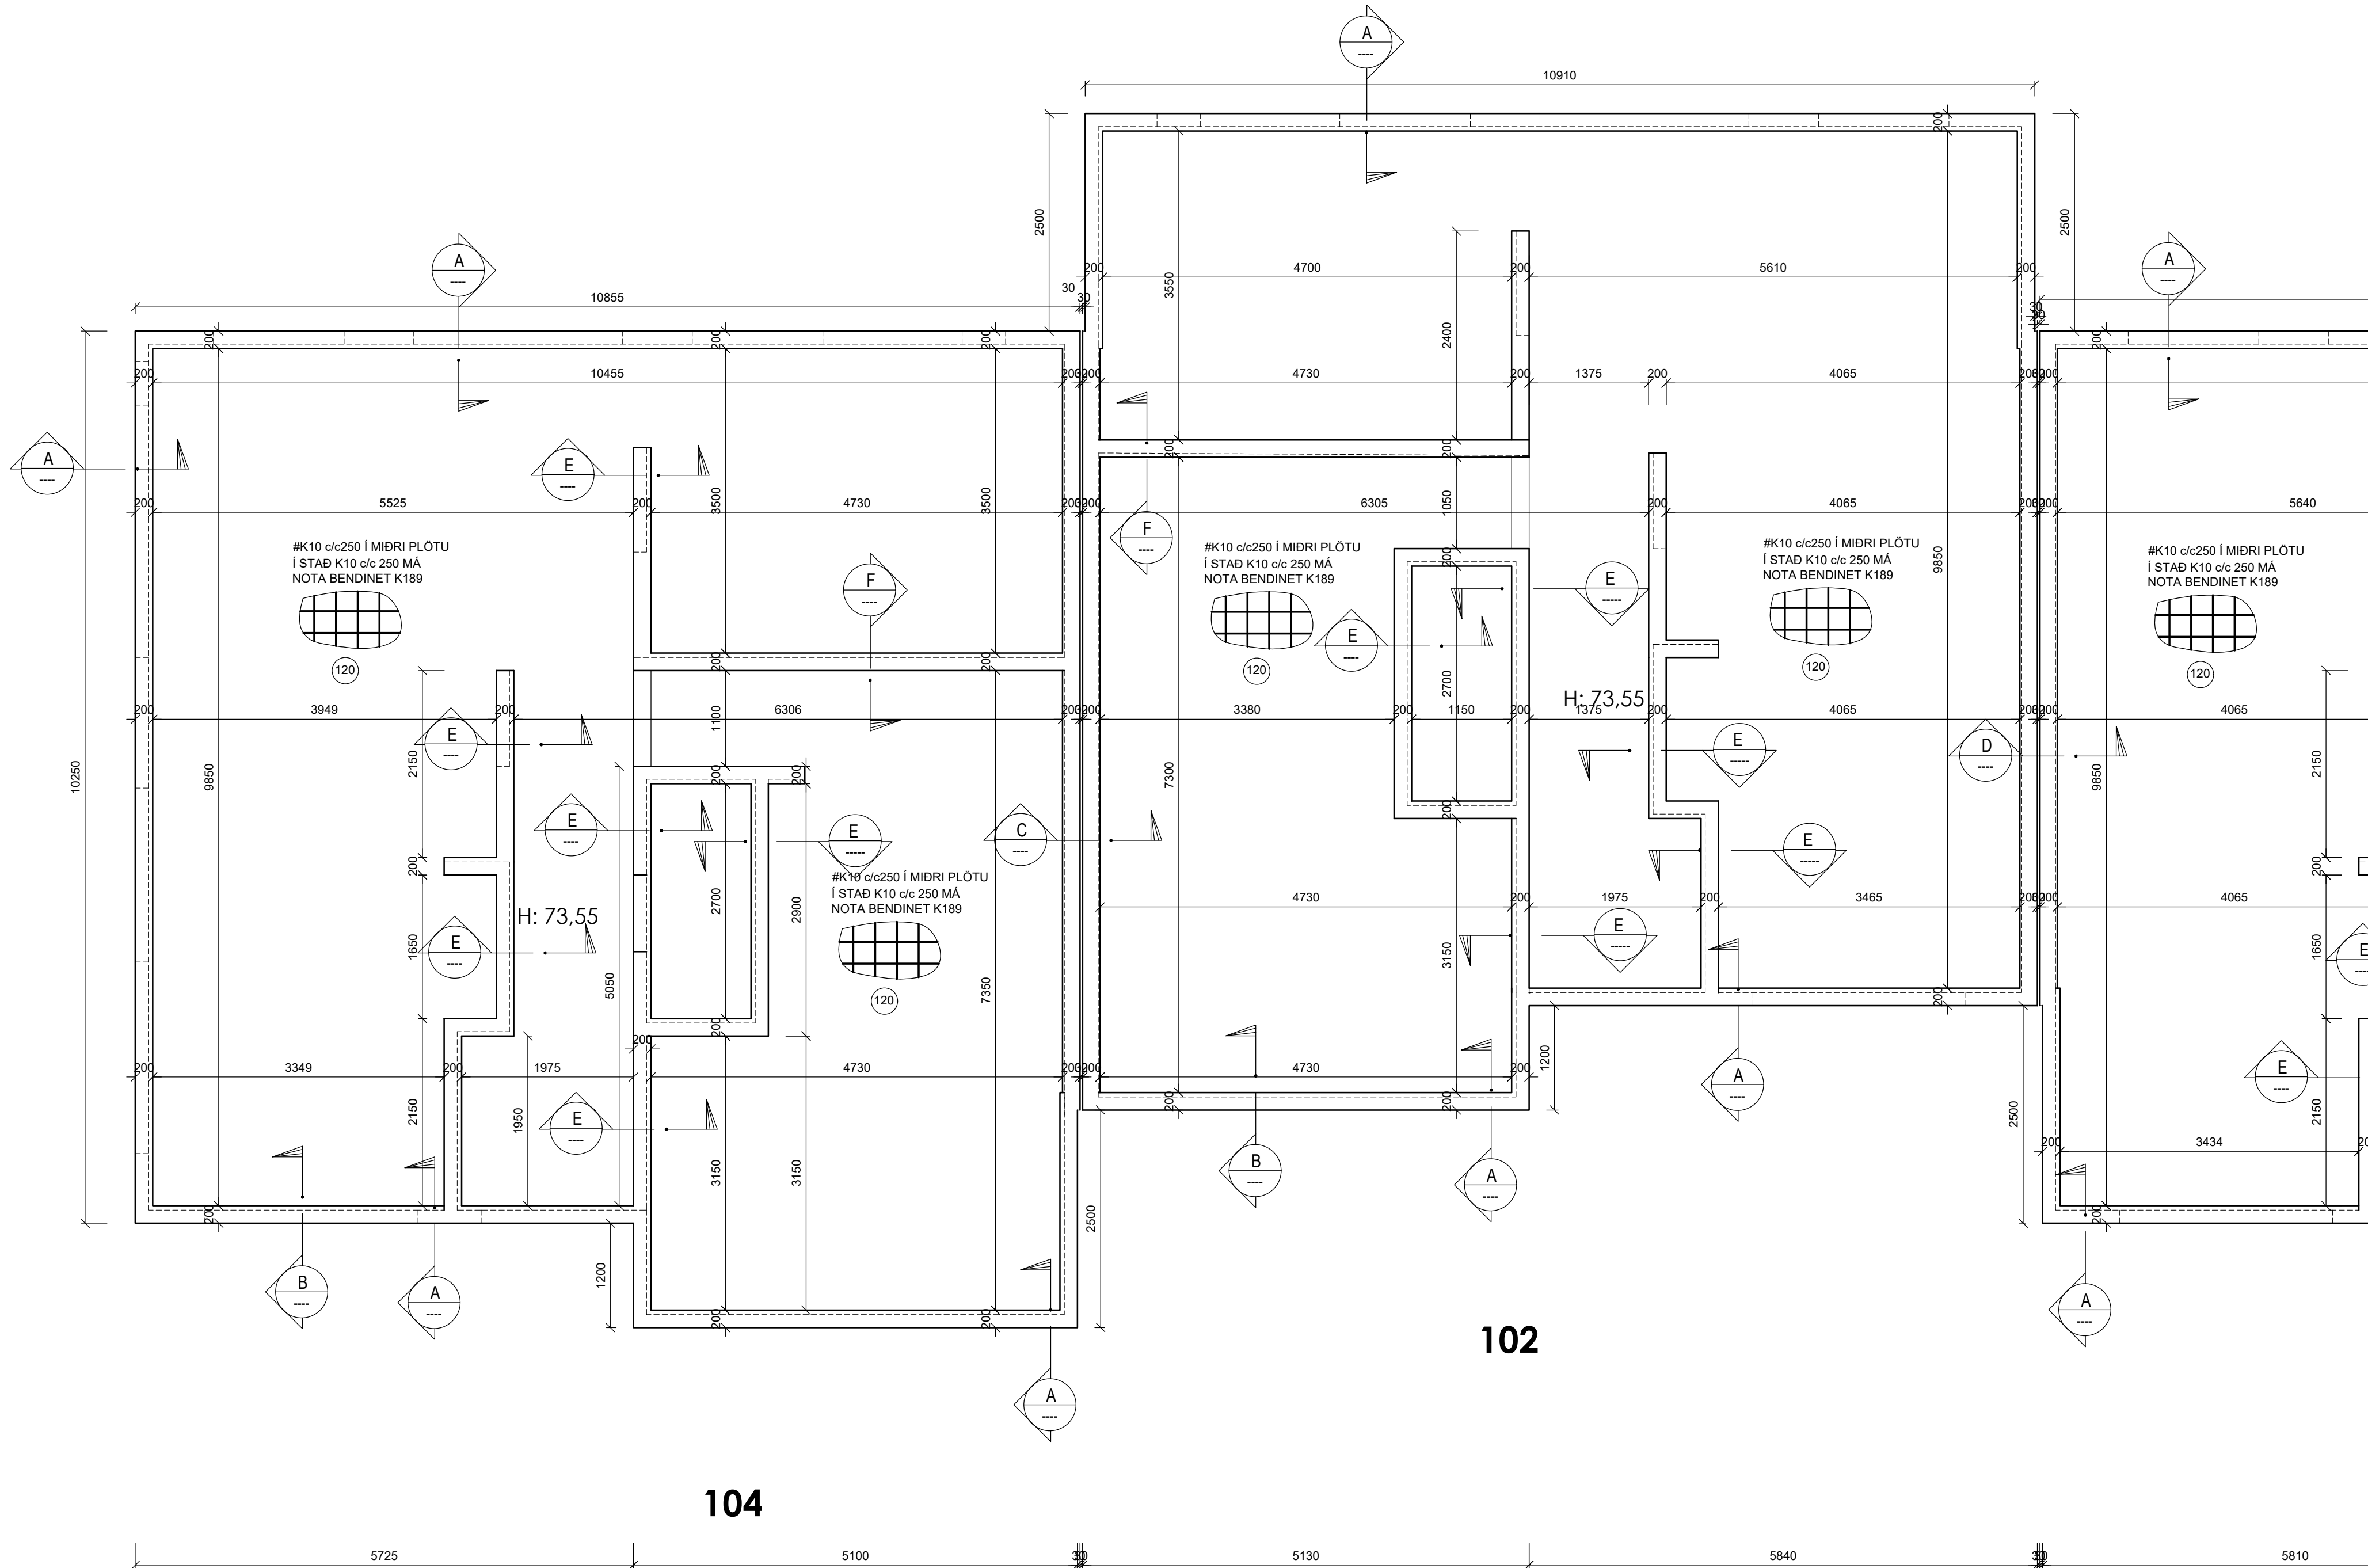


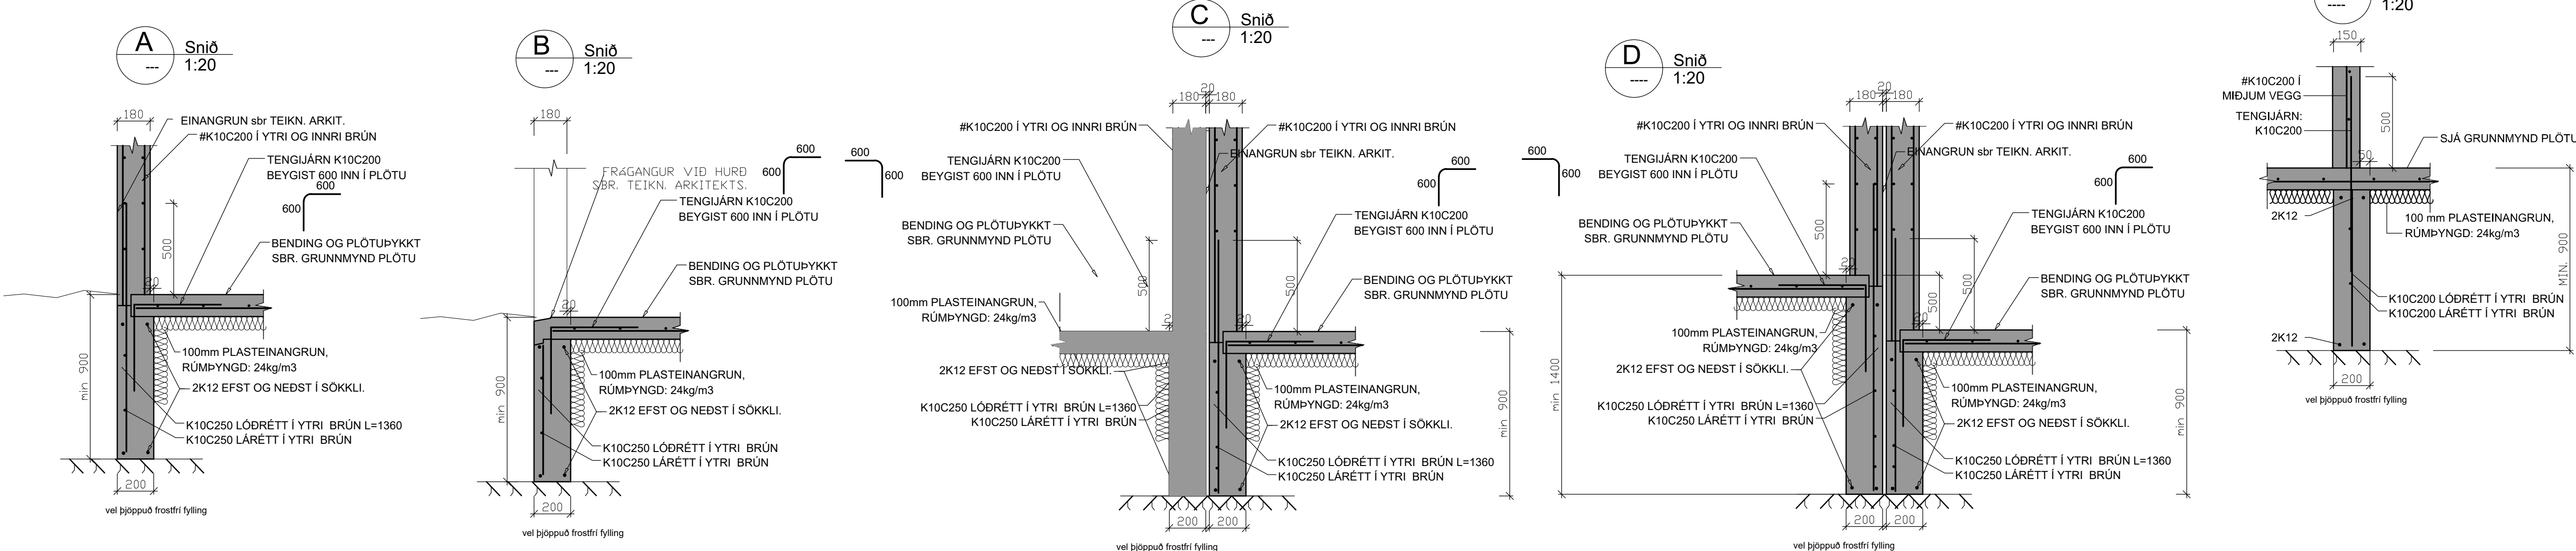

Skýringarmynd 1:500

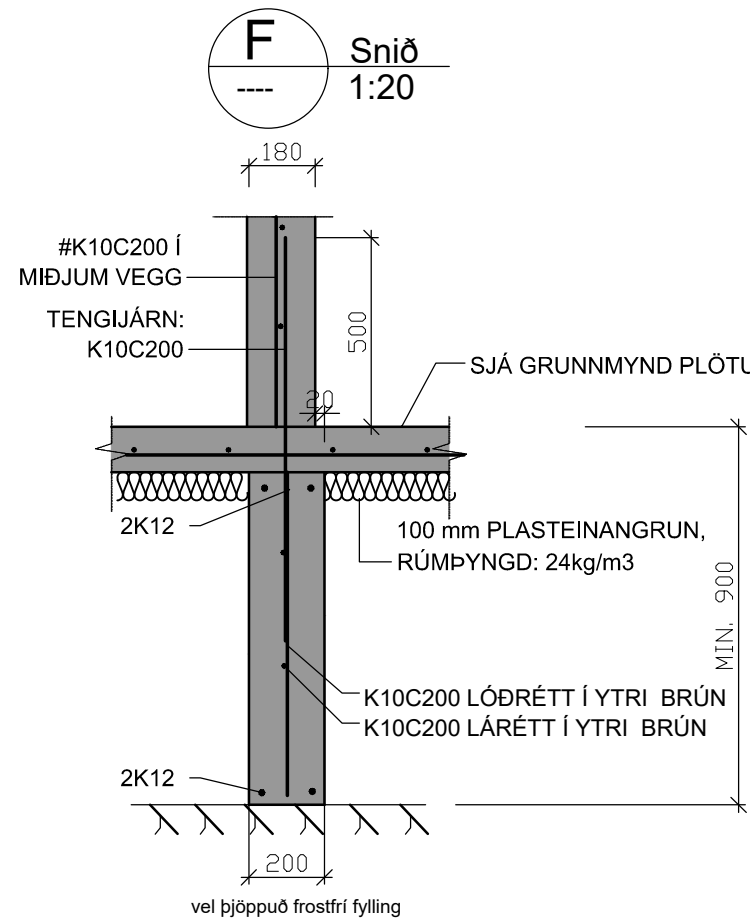

Verkfræðistofa Ívars Haukssonar ehf.
Suðurlandsbraut 46, 108 Reykjav.
Sími: 695-4337
e-mail: ivar@vha.is
www.vha.is
Kennitala: 540212-2790

Axlarás 98-104
HAFNAFJÖRDUR
BURÐARVIRKI
GRUNNMÝNNÐ SÖKKLA HÚS NR 104
SNIÐ

Akv. 1/50 1/20	Teikn. nr. 2-0.4	Verk nr.
Áritun samræmingarhönnuðar / hönnunarstjóra:		Útgáfa A
		Dags. OKT '25