

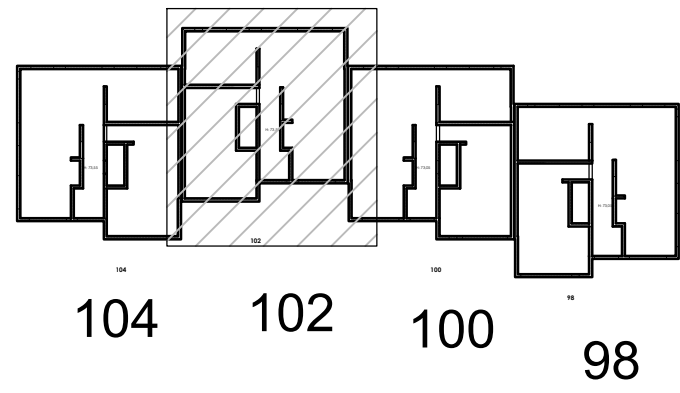
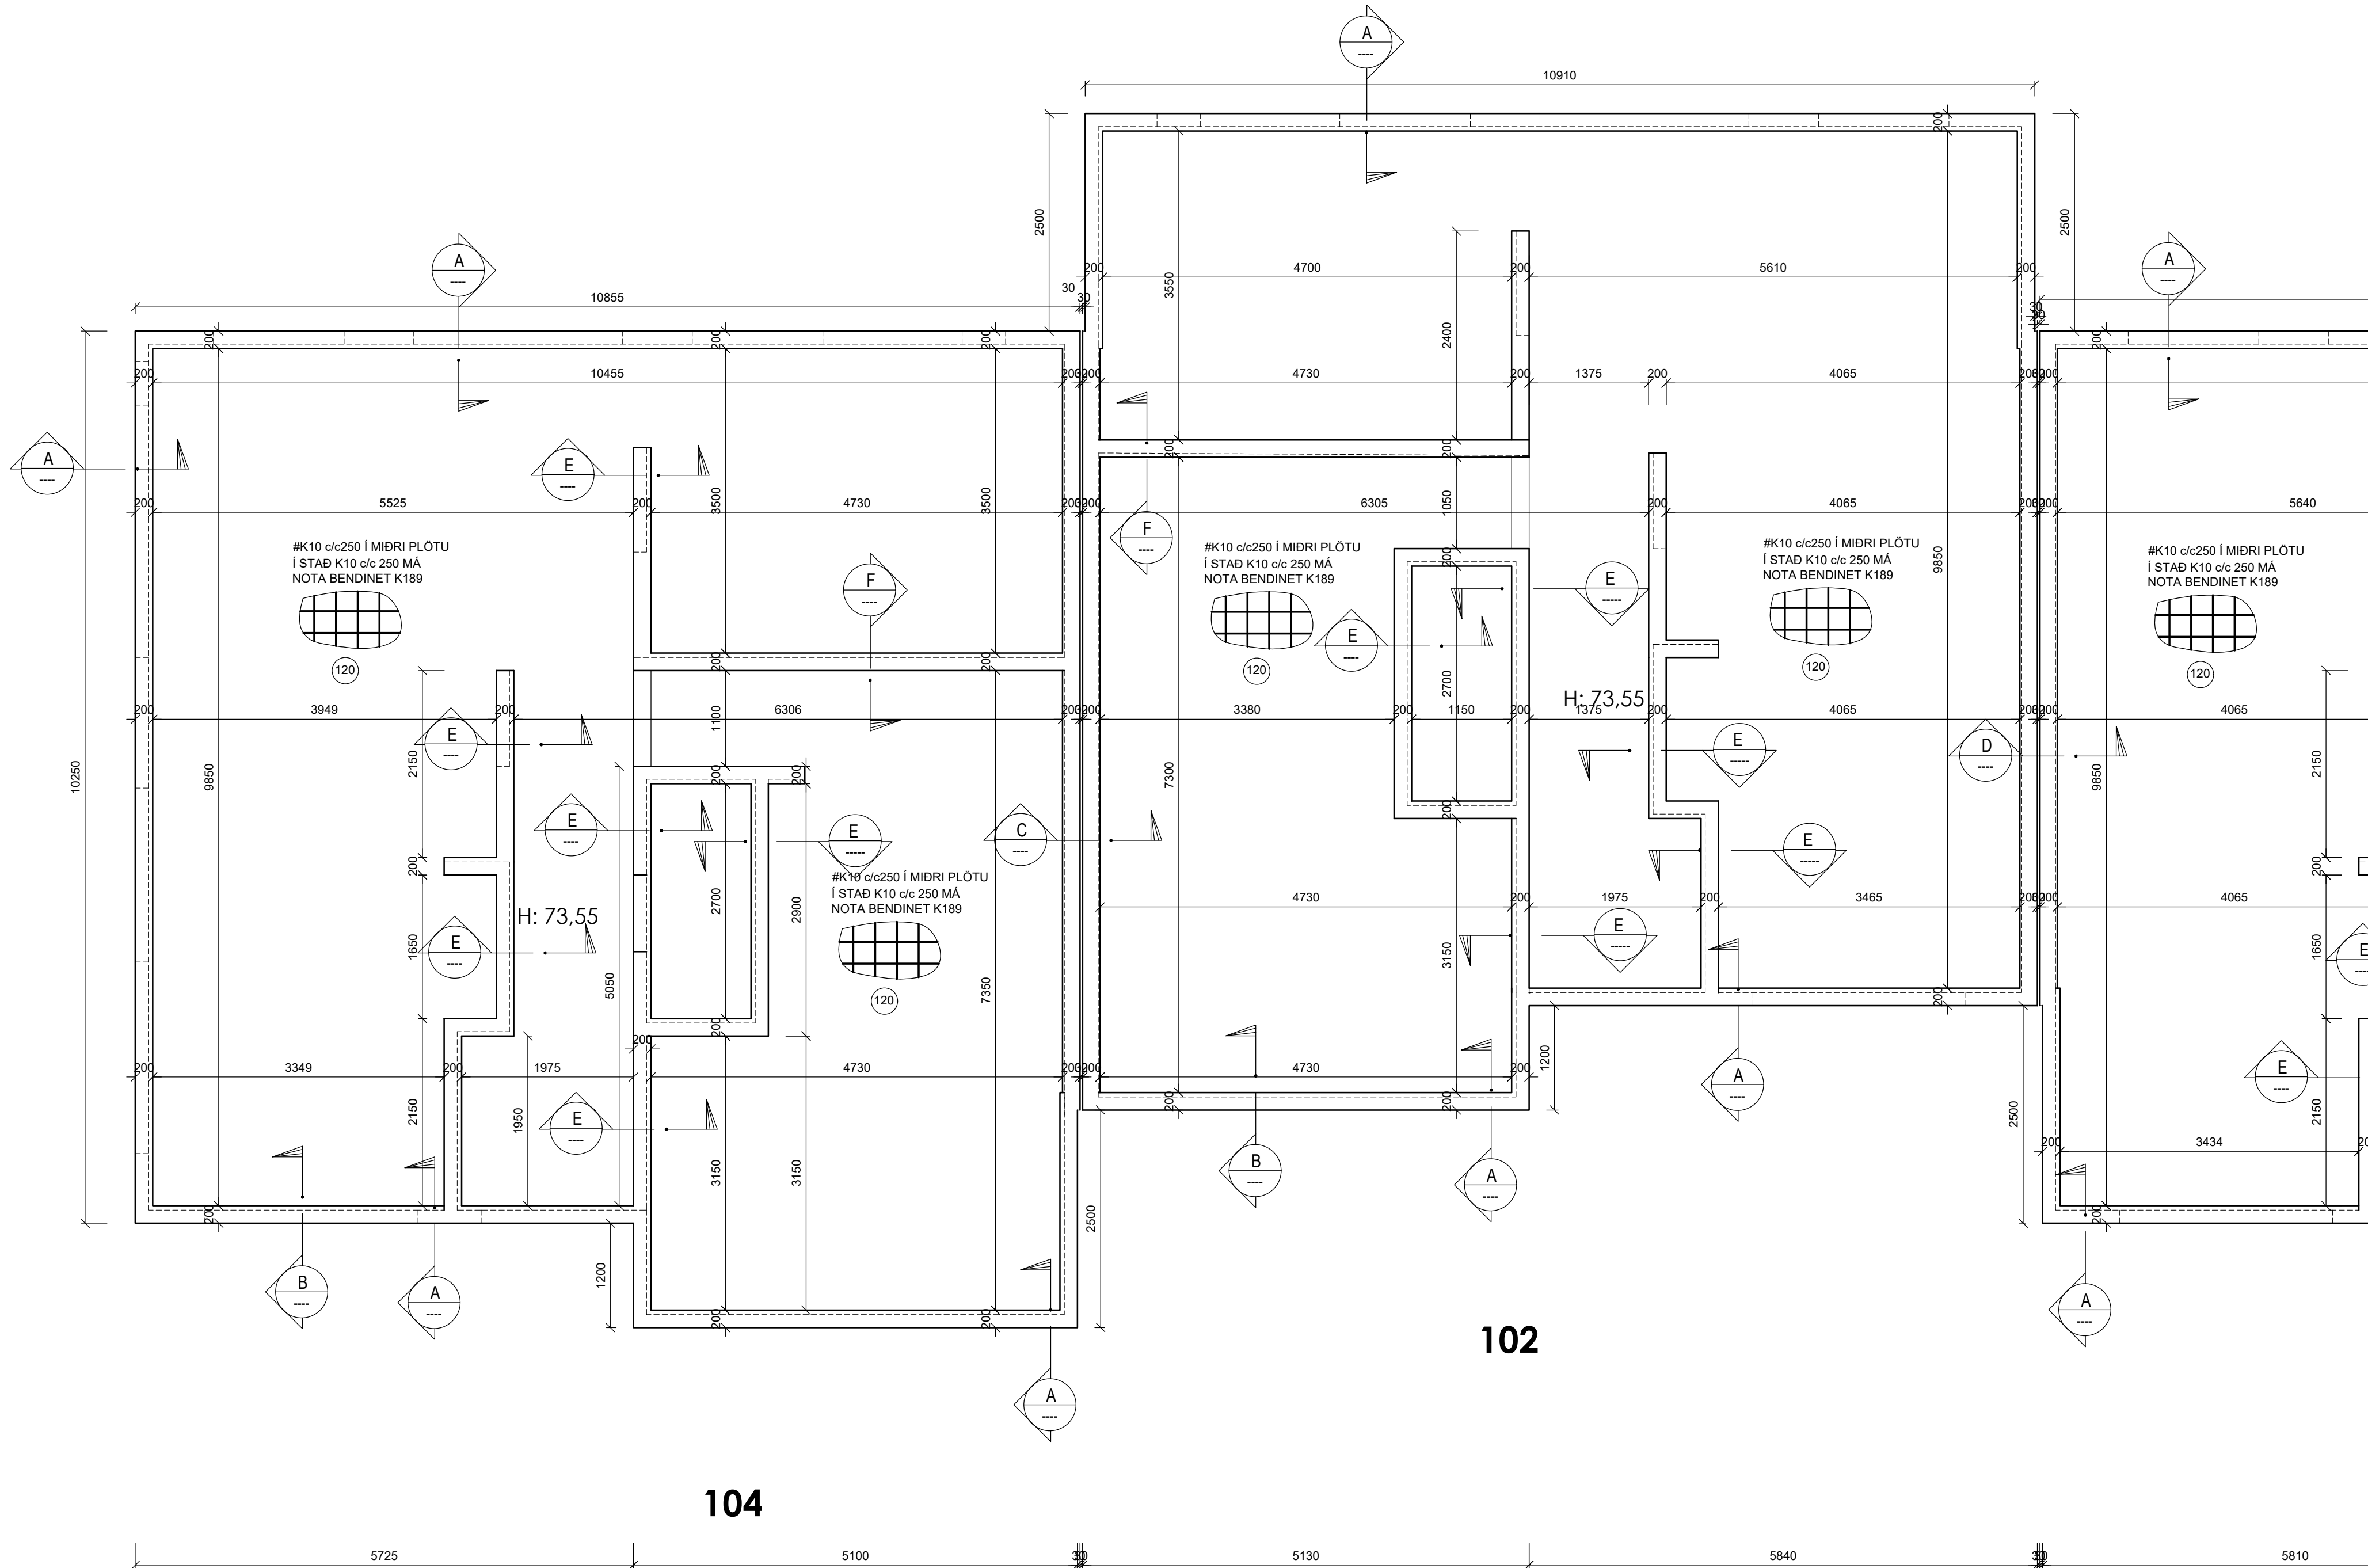


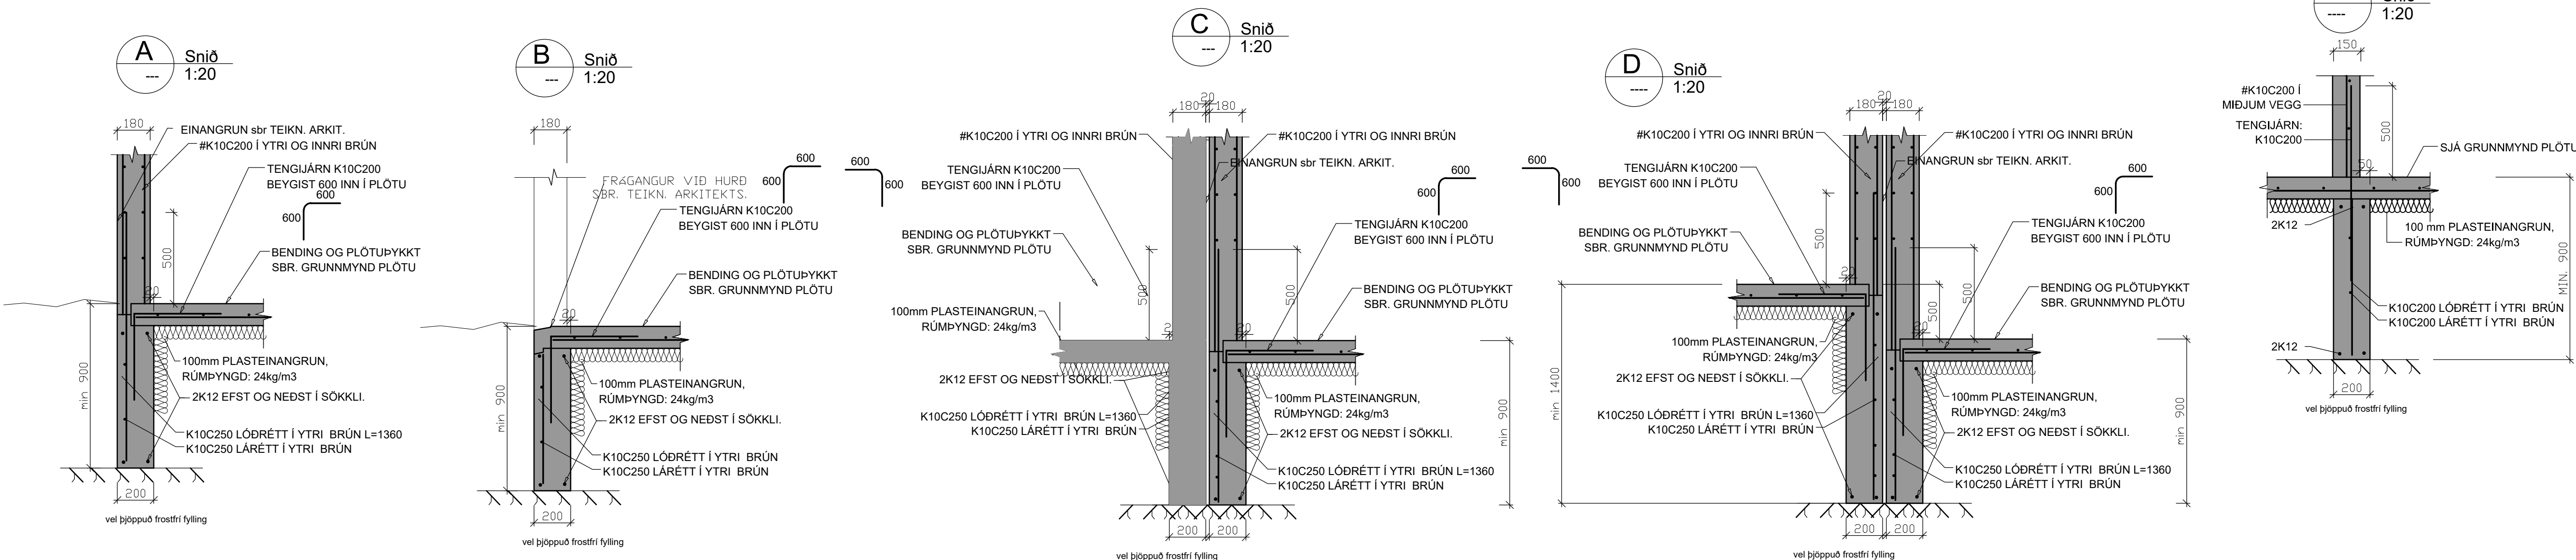

Skýringarmynd 1:500

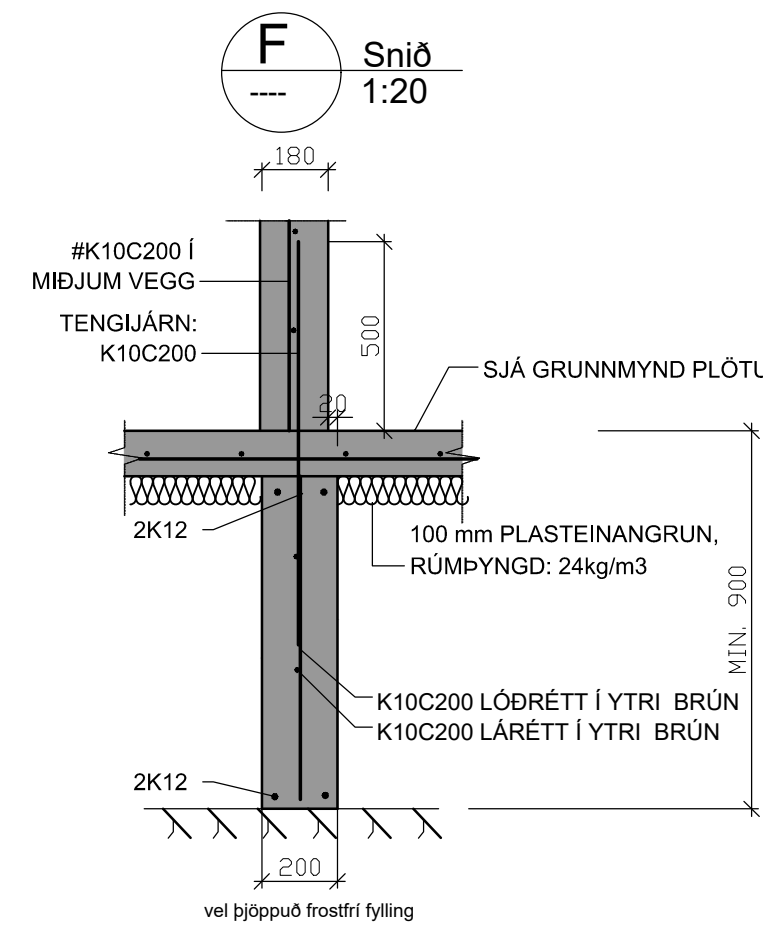

Verkfræðistofa Ívars Haukssonar ehf.
Suðurlandsbraut 46, 108 Reykjav.
Sími: 695-4337
e-mail: ivar@vha.is
www.vha.is
Kennitala: 540212-2790

Axlarás 98-104
HAFNAFJÖRDUR

BURÐARVIRKI
GRUNNMÝNNÐ SÖKKLA HÚS NR 102

SNÍÐ

Áskv. 1/50 1/20
Teikn. nr. 2-0.3
Verk nr.

Áritun samræmingarhönnuðar / hönnunarstjóra: A
Útgáfa Dags. OKT '25