



skýringar:

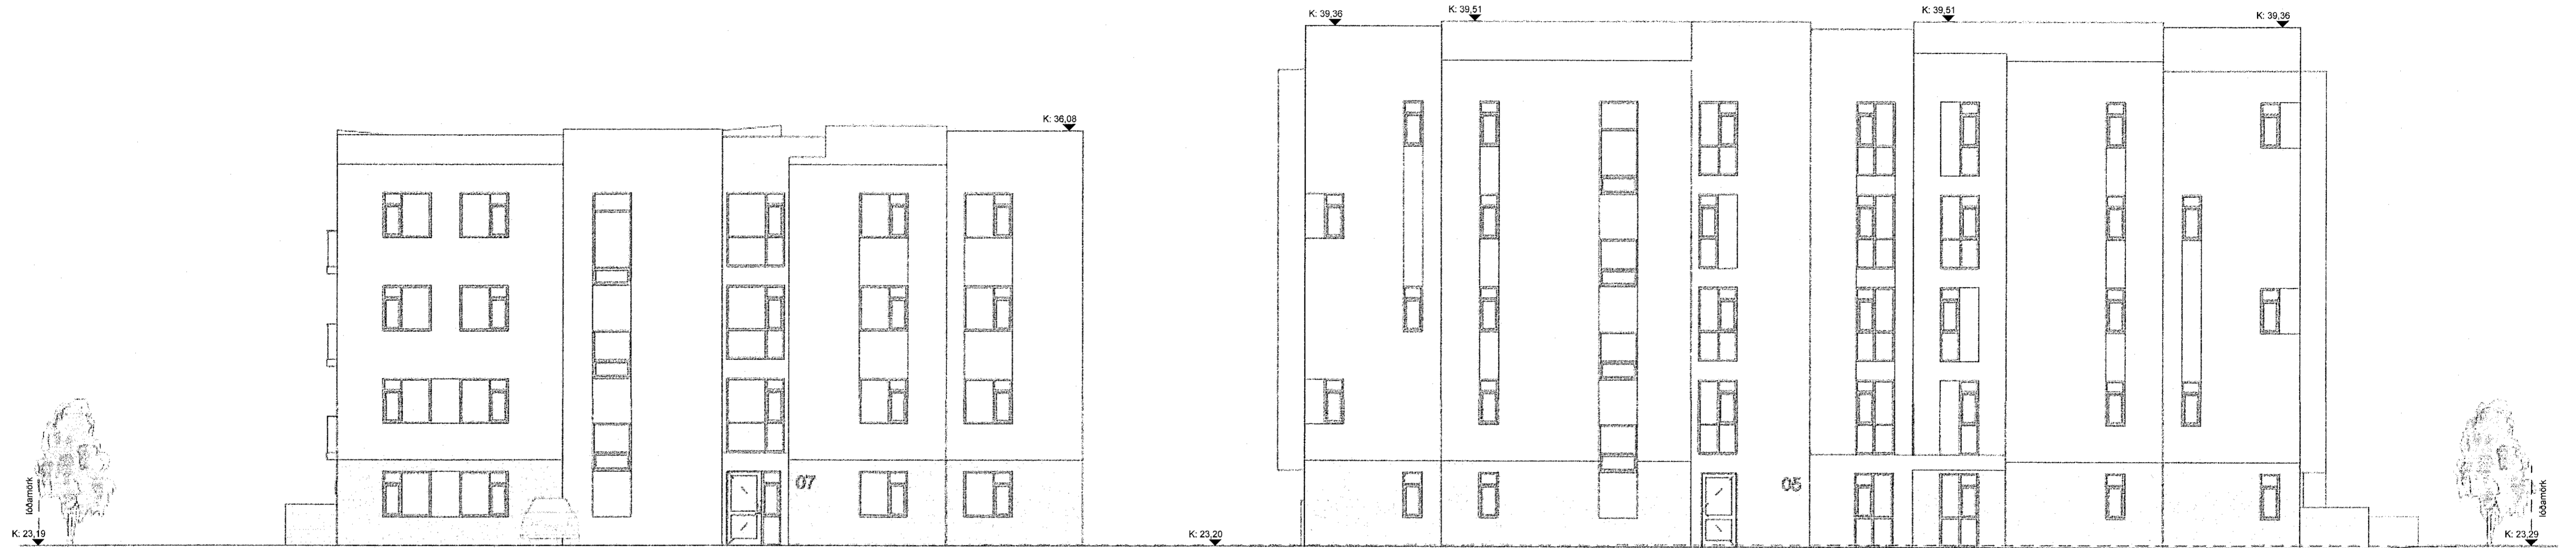

Vestur-3

breytingar:

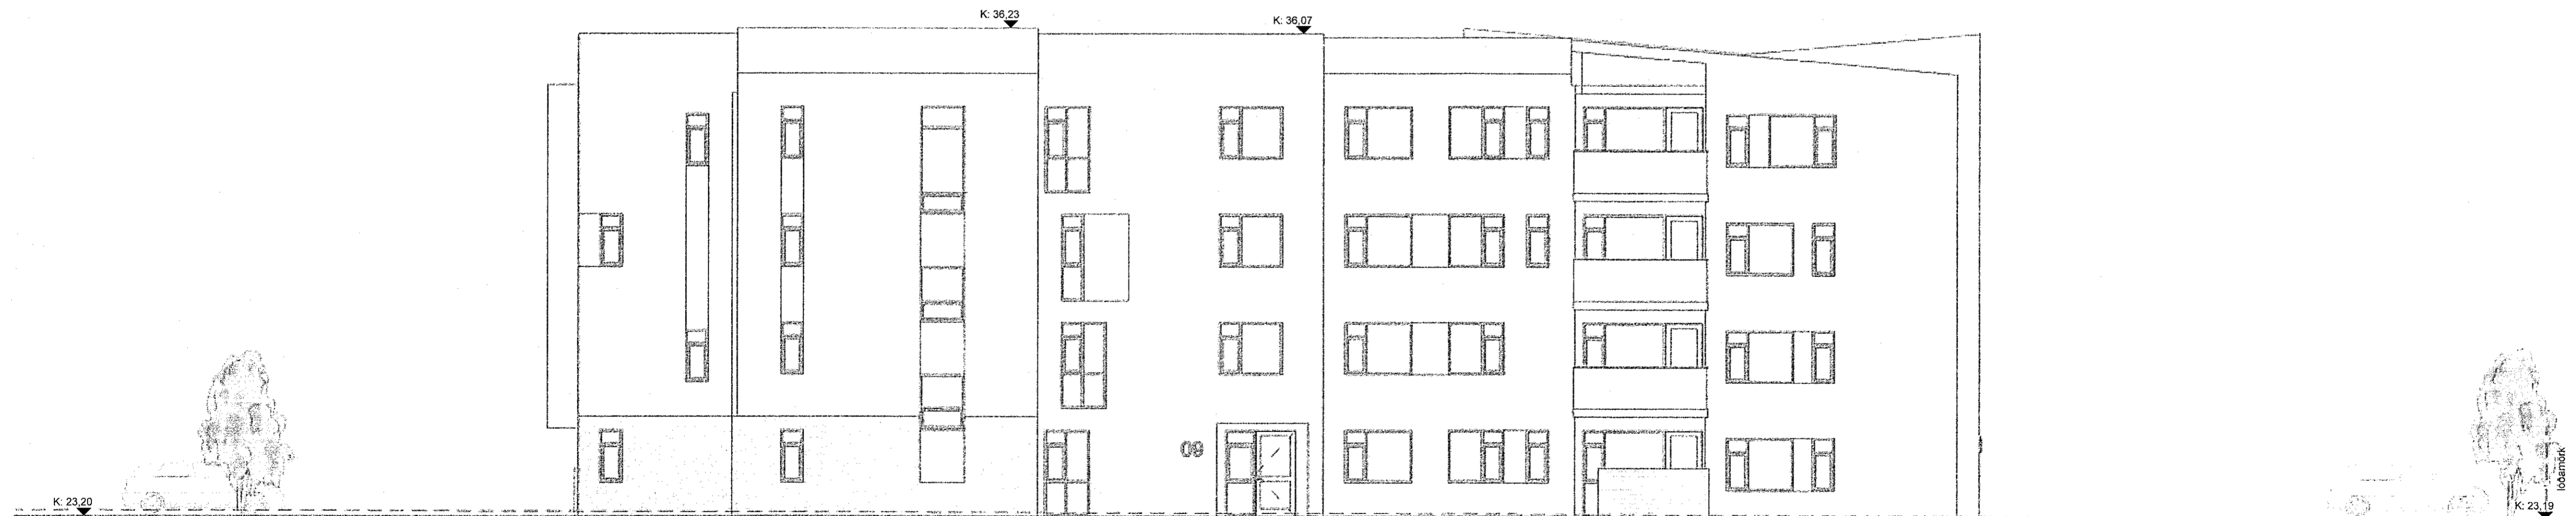

Norður -3

SHS  
12.1. des. 2022

Verkefni:

**Ásvellir 3-5**

Aðalteikning

Útlit-Ásvellir 3

Hannað af:	GG/AM/AR/NA	Mælikvarði:	1 : 100
Teiknað af:	AM/AR/NA	Dagsetning:	16.12.2022
Samþykkt:	<i>Silvin</i>		

**ARCHUS** arkitektar  
Guðmundur Gunnlaugsson, arkitekt FAÍ  
kt: 190554-3419  
Archus sfl, teiknistofa, Stórhófa 17,  
110 Reykjavík. s: 567 7735 gsm: 898 7894  
gg@archus.is - www.archus.is