




**1 Sneiðing B-B - Hluti 1**  
1 : 100

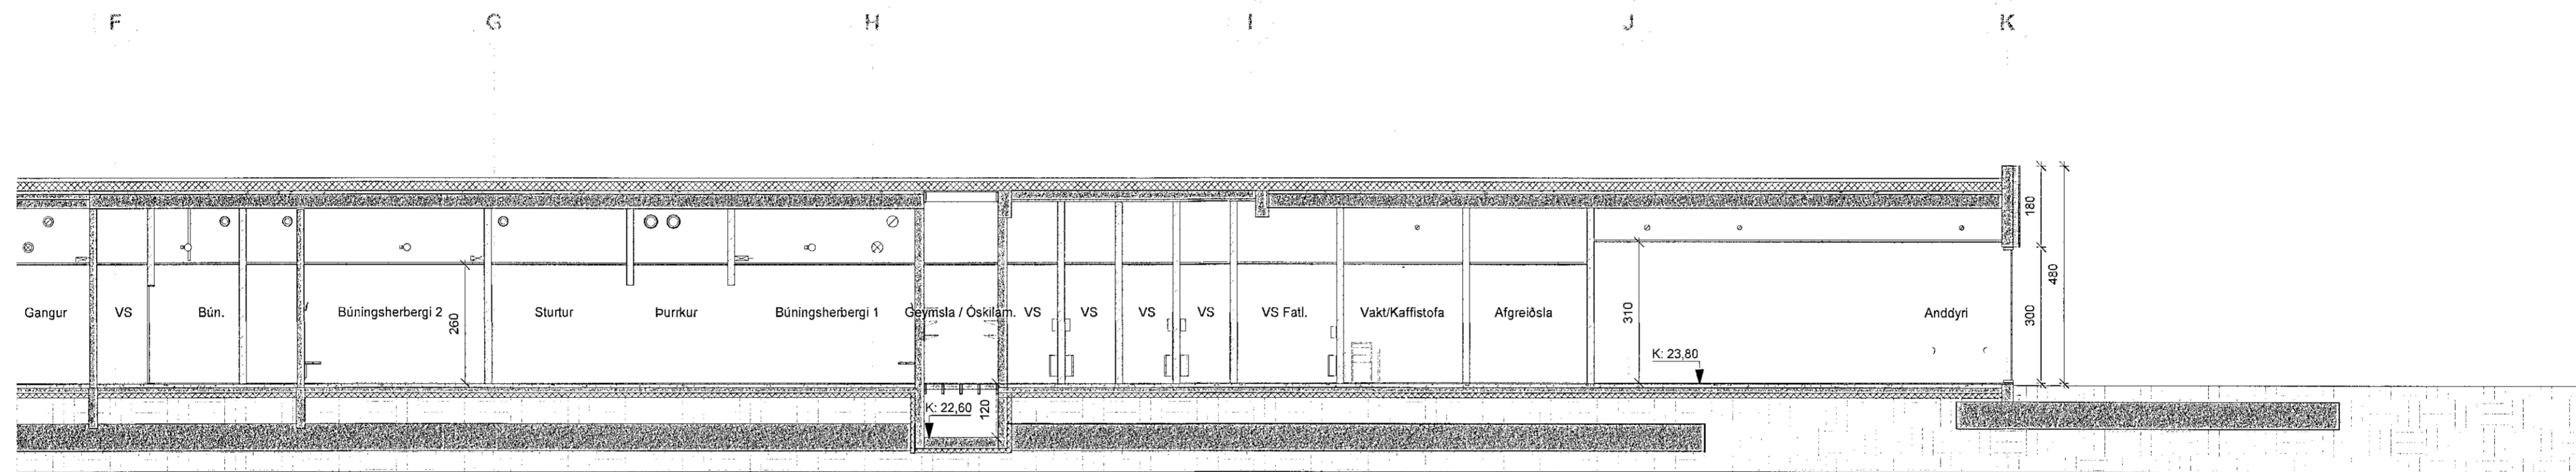

**2 Sneiðing B-B - Hluti 2**  
1 : 100

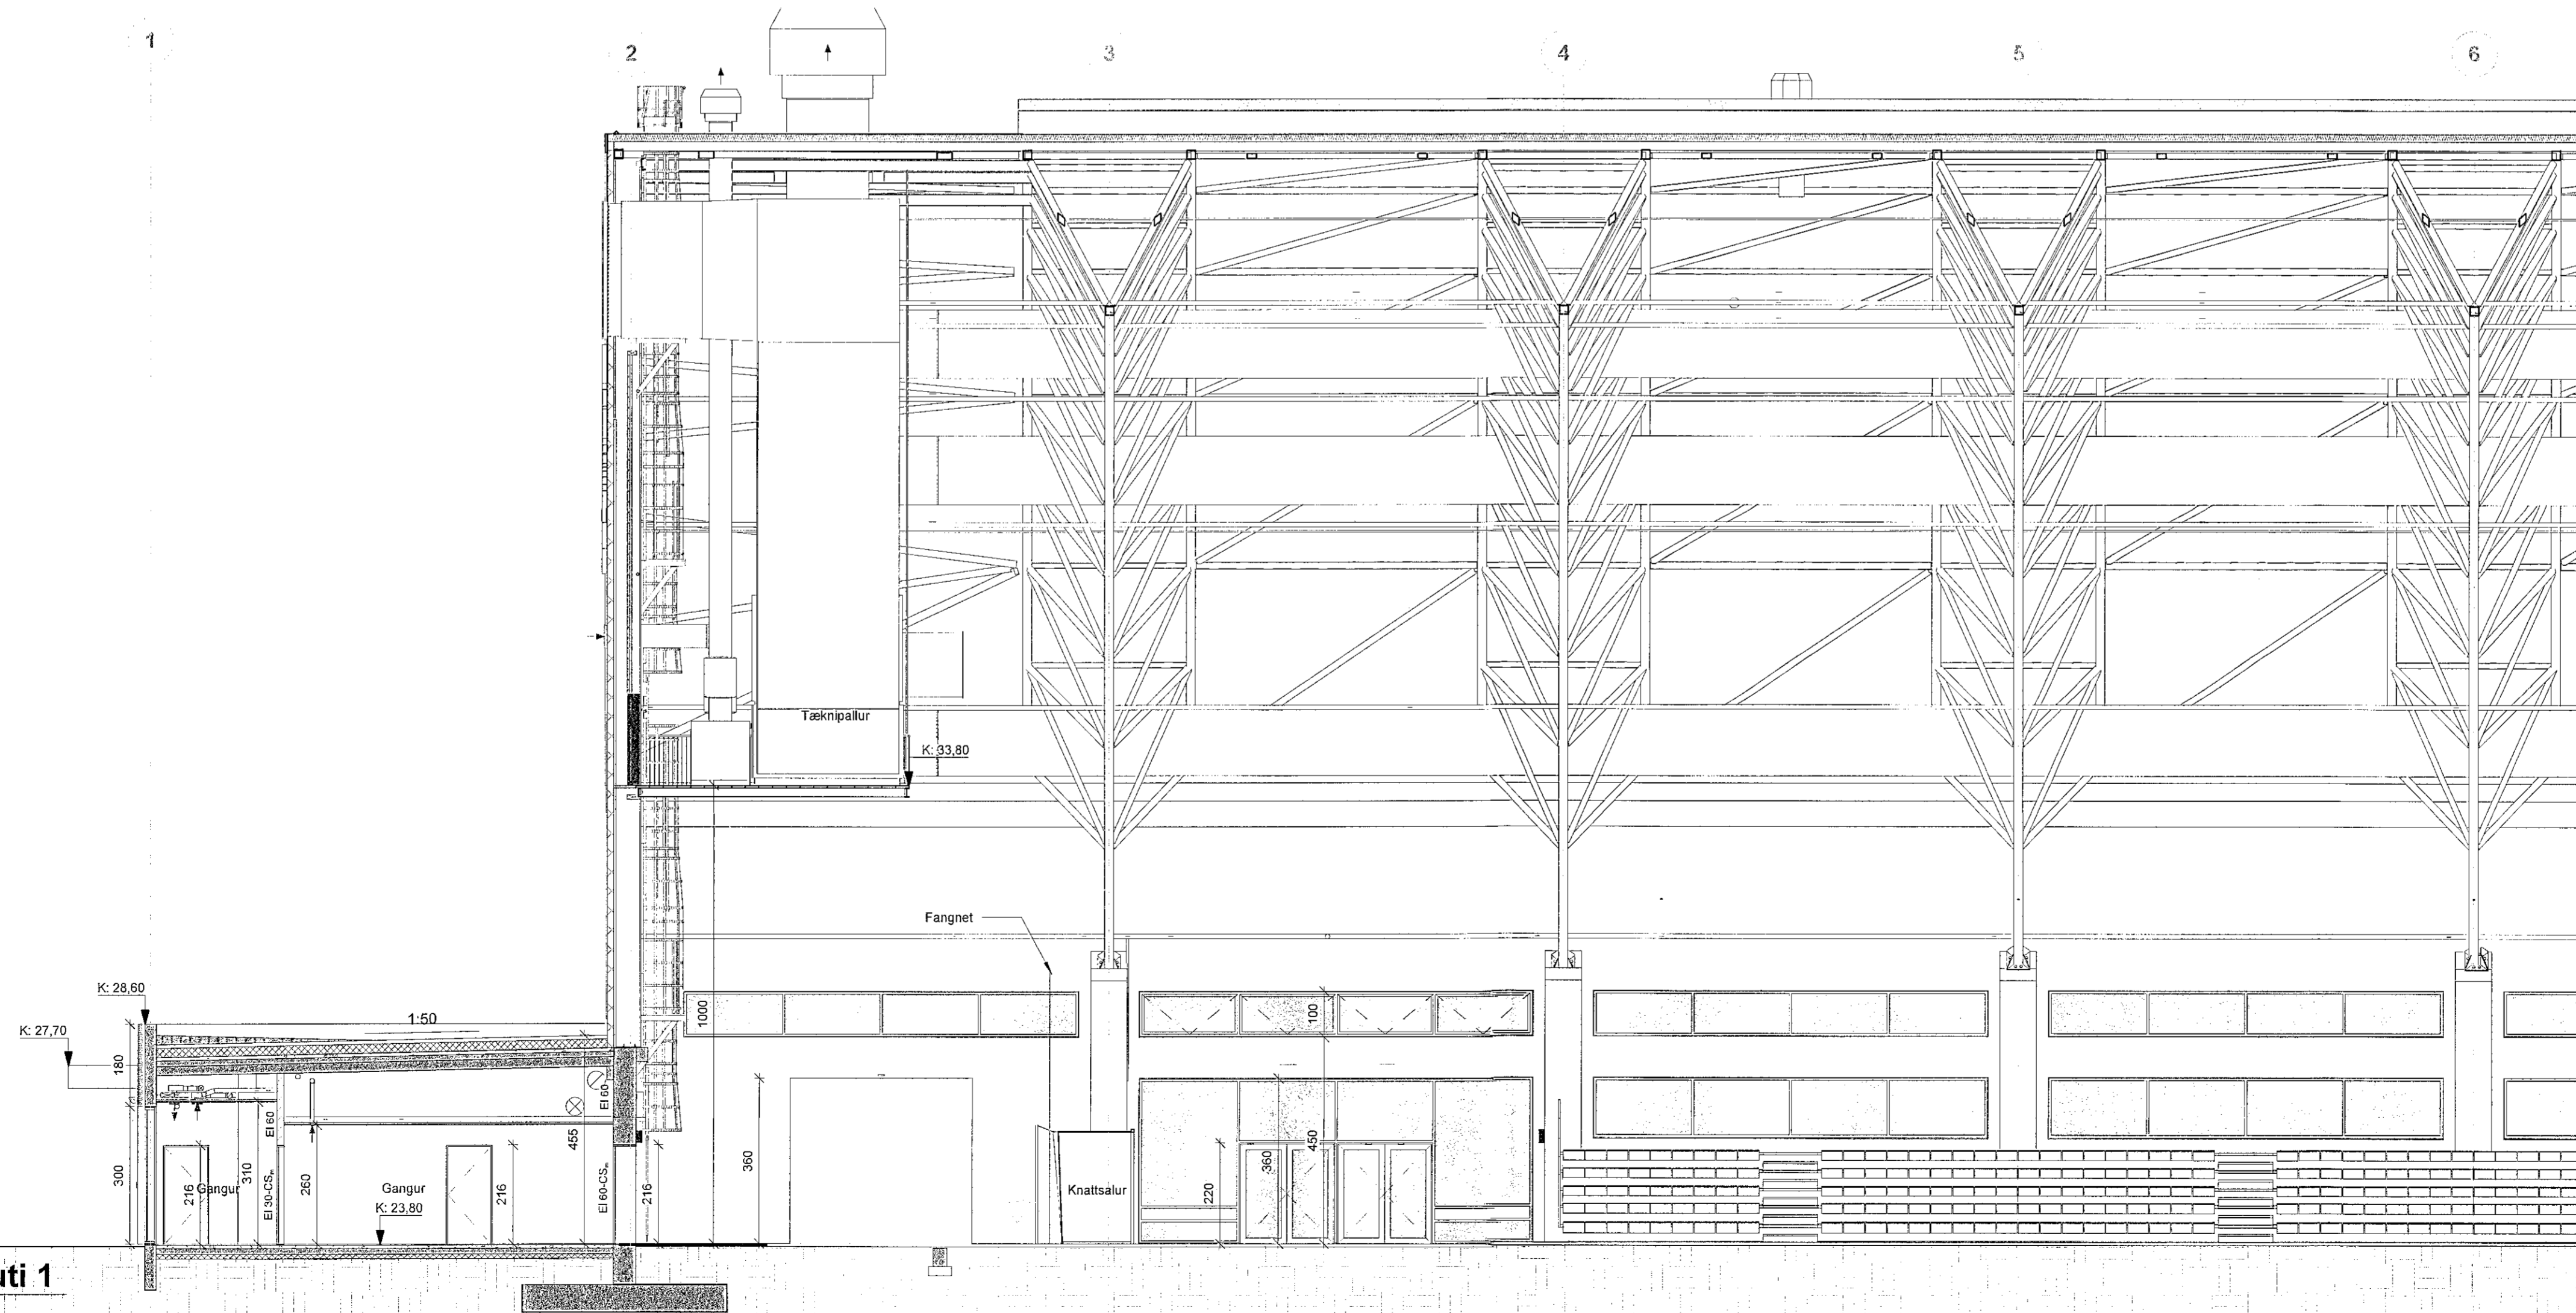

**3 Sneiðing C-C - Hluti 1**  
1 : 100

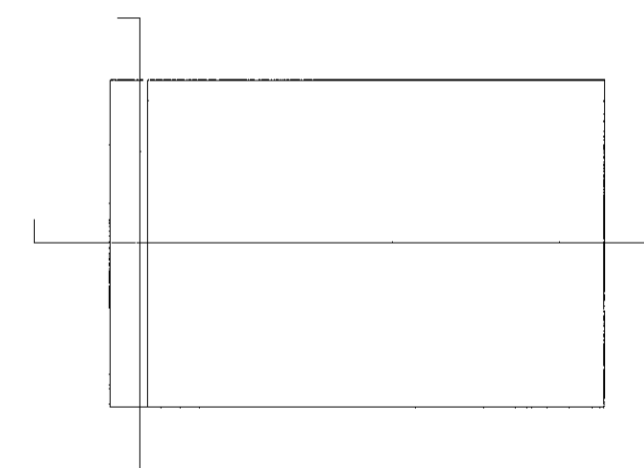


SHS  
23. nóv. 2022

ÚTG. TEIKN. YFIRF. DAGS. SKÝRING

ASK ARKITEKTAR EHF  
GERSGÖTU 9  
101 REYKJANÚK  
SMÍ 515 6200  
www.ask.is

HÖNNUNUR AÐALUPPRÁTTA OG HÖNNUNARSTJÓRI  
Helgi Már Halldórsson / Digitally signed by Helgi Már Halldórsson  
Date: 2022.11.17 13:14:09Z  
Helgi Már Halldórsson / Arkiog.F.A.L. / K: 3012357019  
helgimr@ask.is

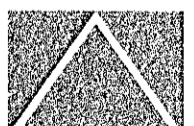

**ASK**  
ARKITEKTAR

VERKEFNI  
Knatthús Hauka  
Ásvellir 1

TEIKNINGAR  
Aðaluppdrættir  
Hluti teiðningar  
Sneiðing

MV. 1 A1  
1 : 100  
TEIKNAD  
HMH  
Tb  
YFIRF.  
MH  
DAGS  
26.10.2022  
ÚTSÁKA

VERK. NÚM. 9623-ASK / AÐREYNI - NÚM. 10.612 - AT