



AUSTUR
1:100

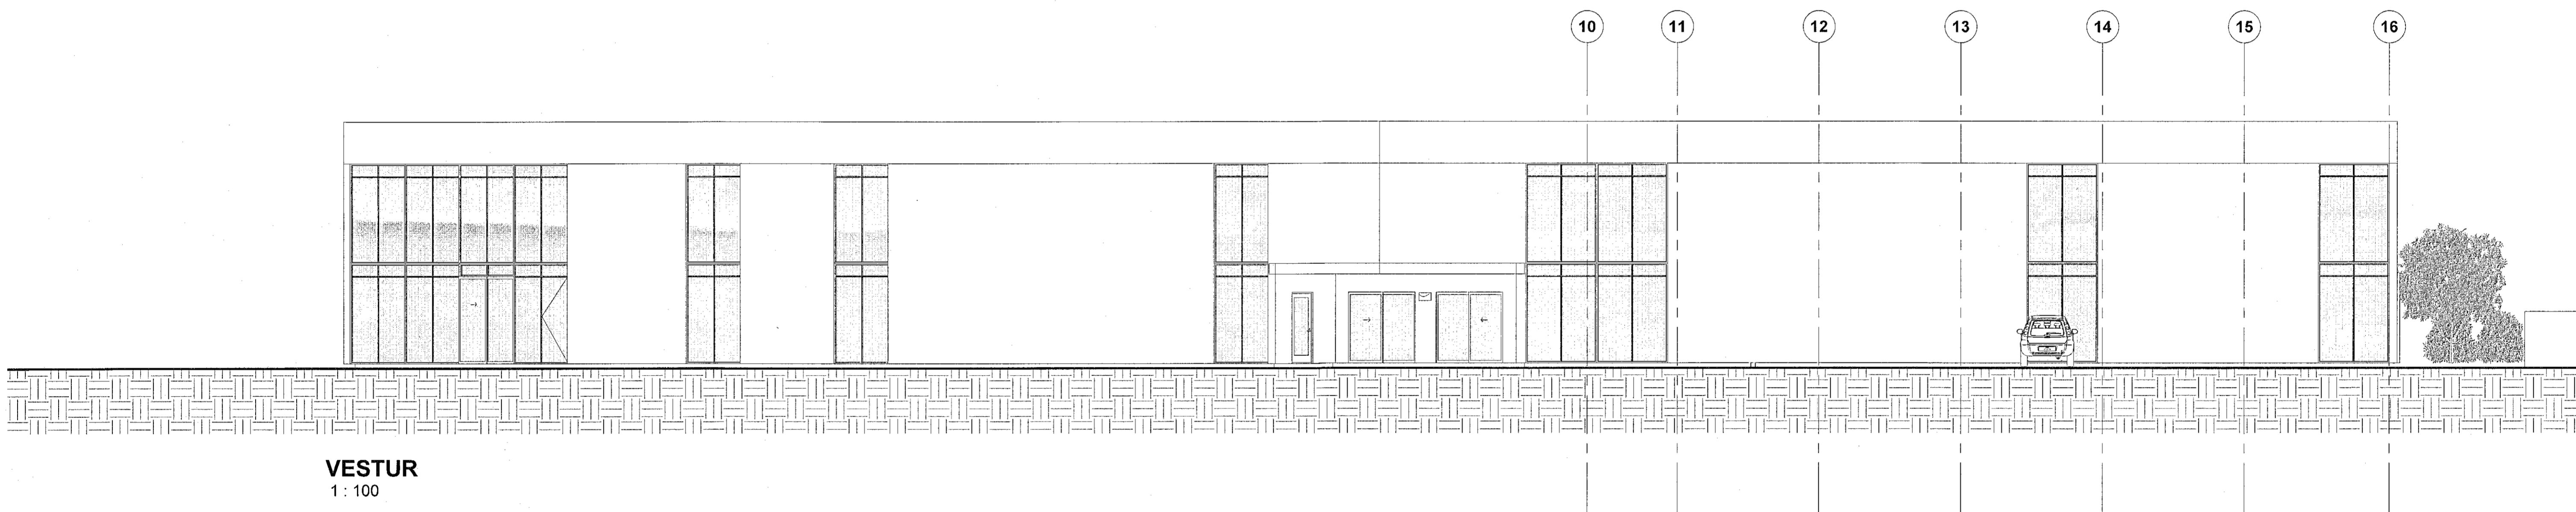

VESTUR
1:100

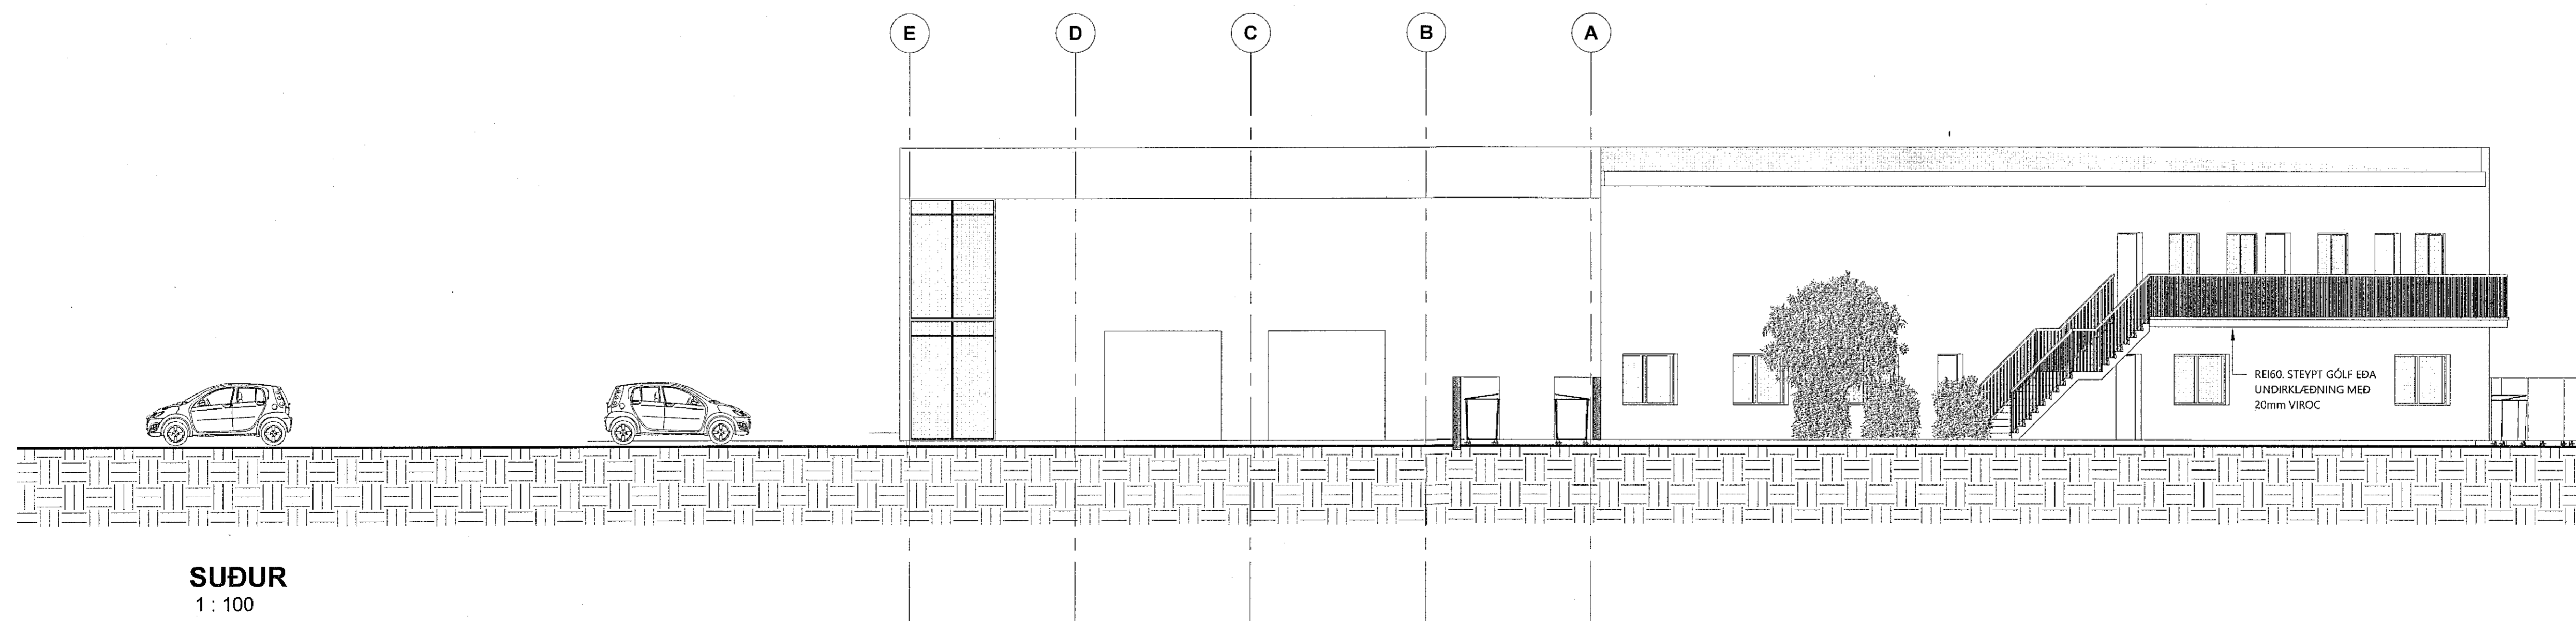

SUÐUR
1:100

SHK
19.10.2021 26.1.2022
Guðjon Þórkasson



BR.NR.	DAGS	BREYTING

VOR TÓMAS ELLERT TÓMASSON
BYGGINGARVERKFRÆÐINGUR M.S.C.E. - VFI
S: 853 8 358 email: tomasellert@gmail.com

VERK:
SELHELLA 2 - HAFNARFIRÐI

EFNI: ÚTLIT	TEIKNAD: TET	MKV: 1:100
HANNAD: TET	TEIKNAD: TET	YFIRFARID: TET
Hönnunarstjóri (ef annar en aðalhönnuður) Kt:	SAMPYKKT: 08.01.2021	KT: 201170-3979
DAGSETNING:	VERKNUMER: 20008	TEIKNING NR. A-103