

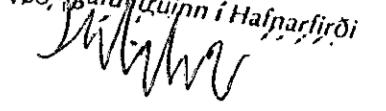



 Sambykkt þann
 13. apríl 2022
 Byggjarsafn Þórunn i Hafnarfjörðu

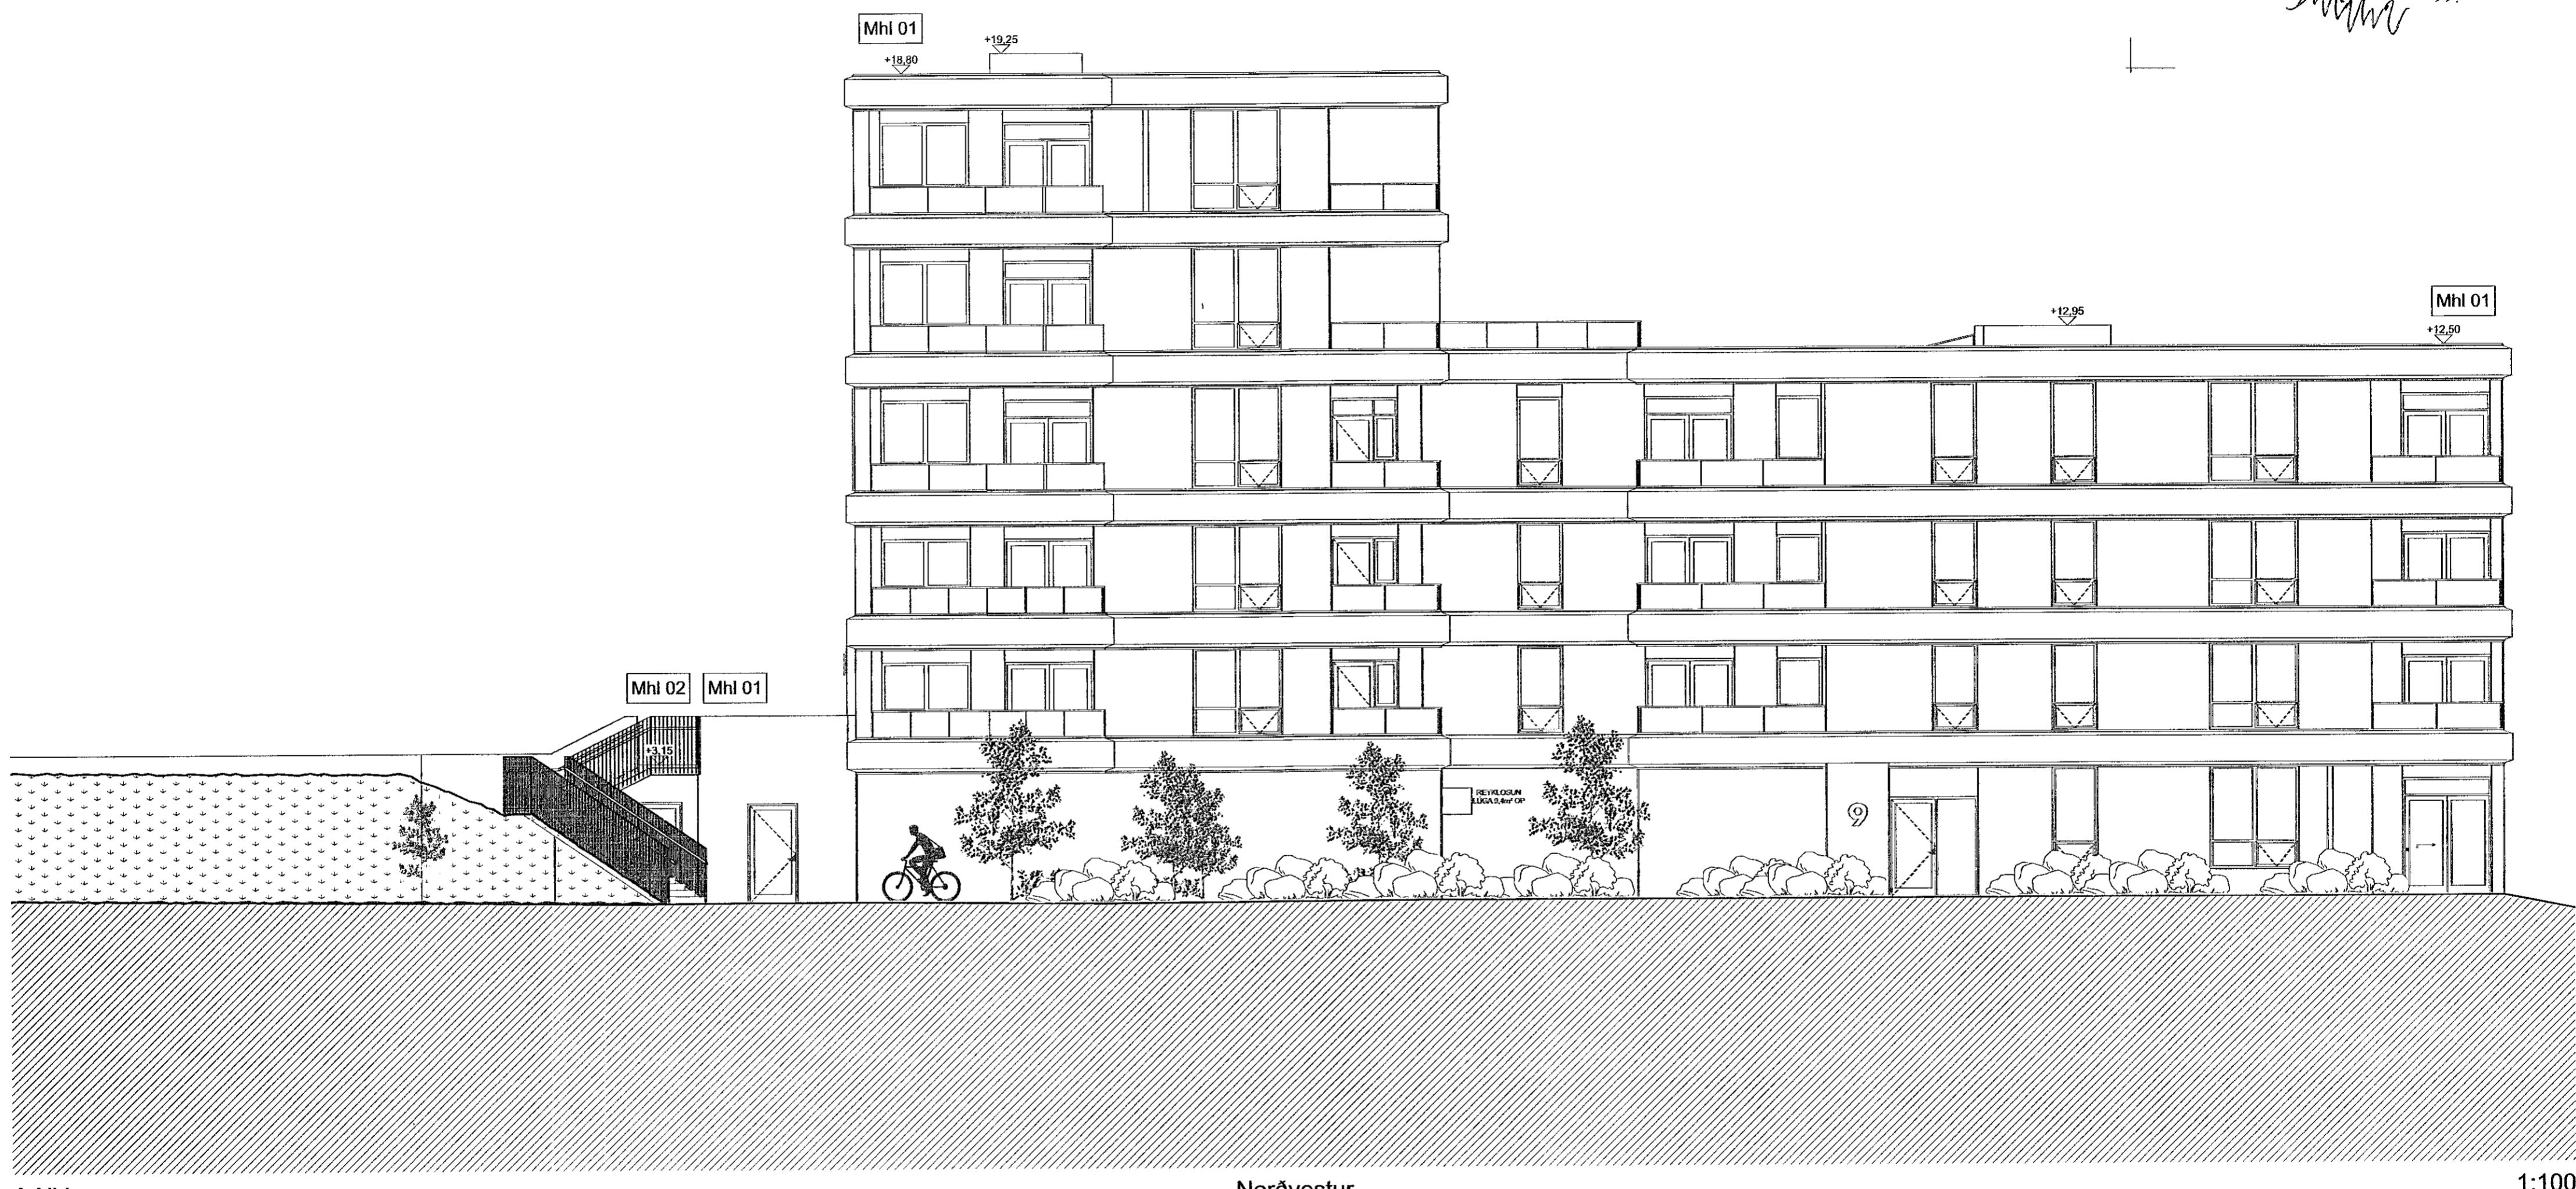

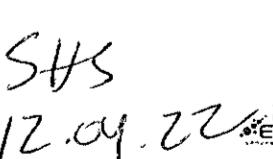

 SHS
 12.04.22
Haraldur Ingvarsson arkitekt 030956-3389 hia@plusark.is
 Páll Hjálason arkitekt 070859-2119 ph@plusark.is
REFLA 13:13: 17200'00'

+Arkitektar

Hringhamar 9	dags.	12.4.2022
Hafnarfjörður	mkv.	1:100
Útla A.NV // Norðvestur	teikn.	AB, AK
	verknr.	2201

A.5.2