



Samþykkt þann
13. apríl 2022
Byggingafulltrúgvin / Hafnarfjörður

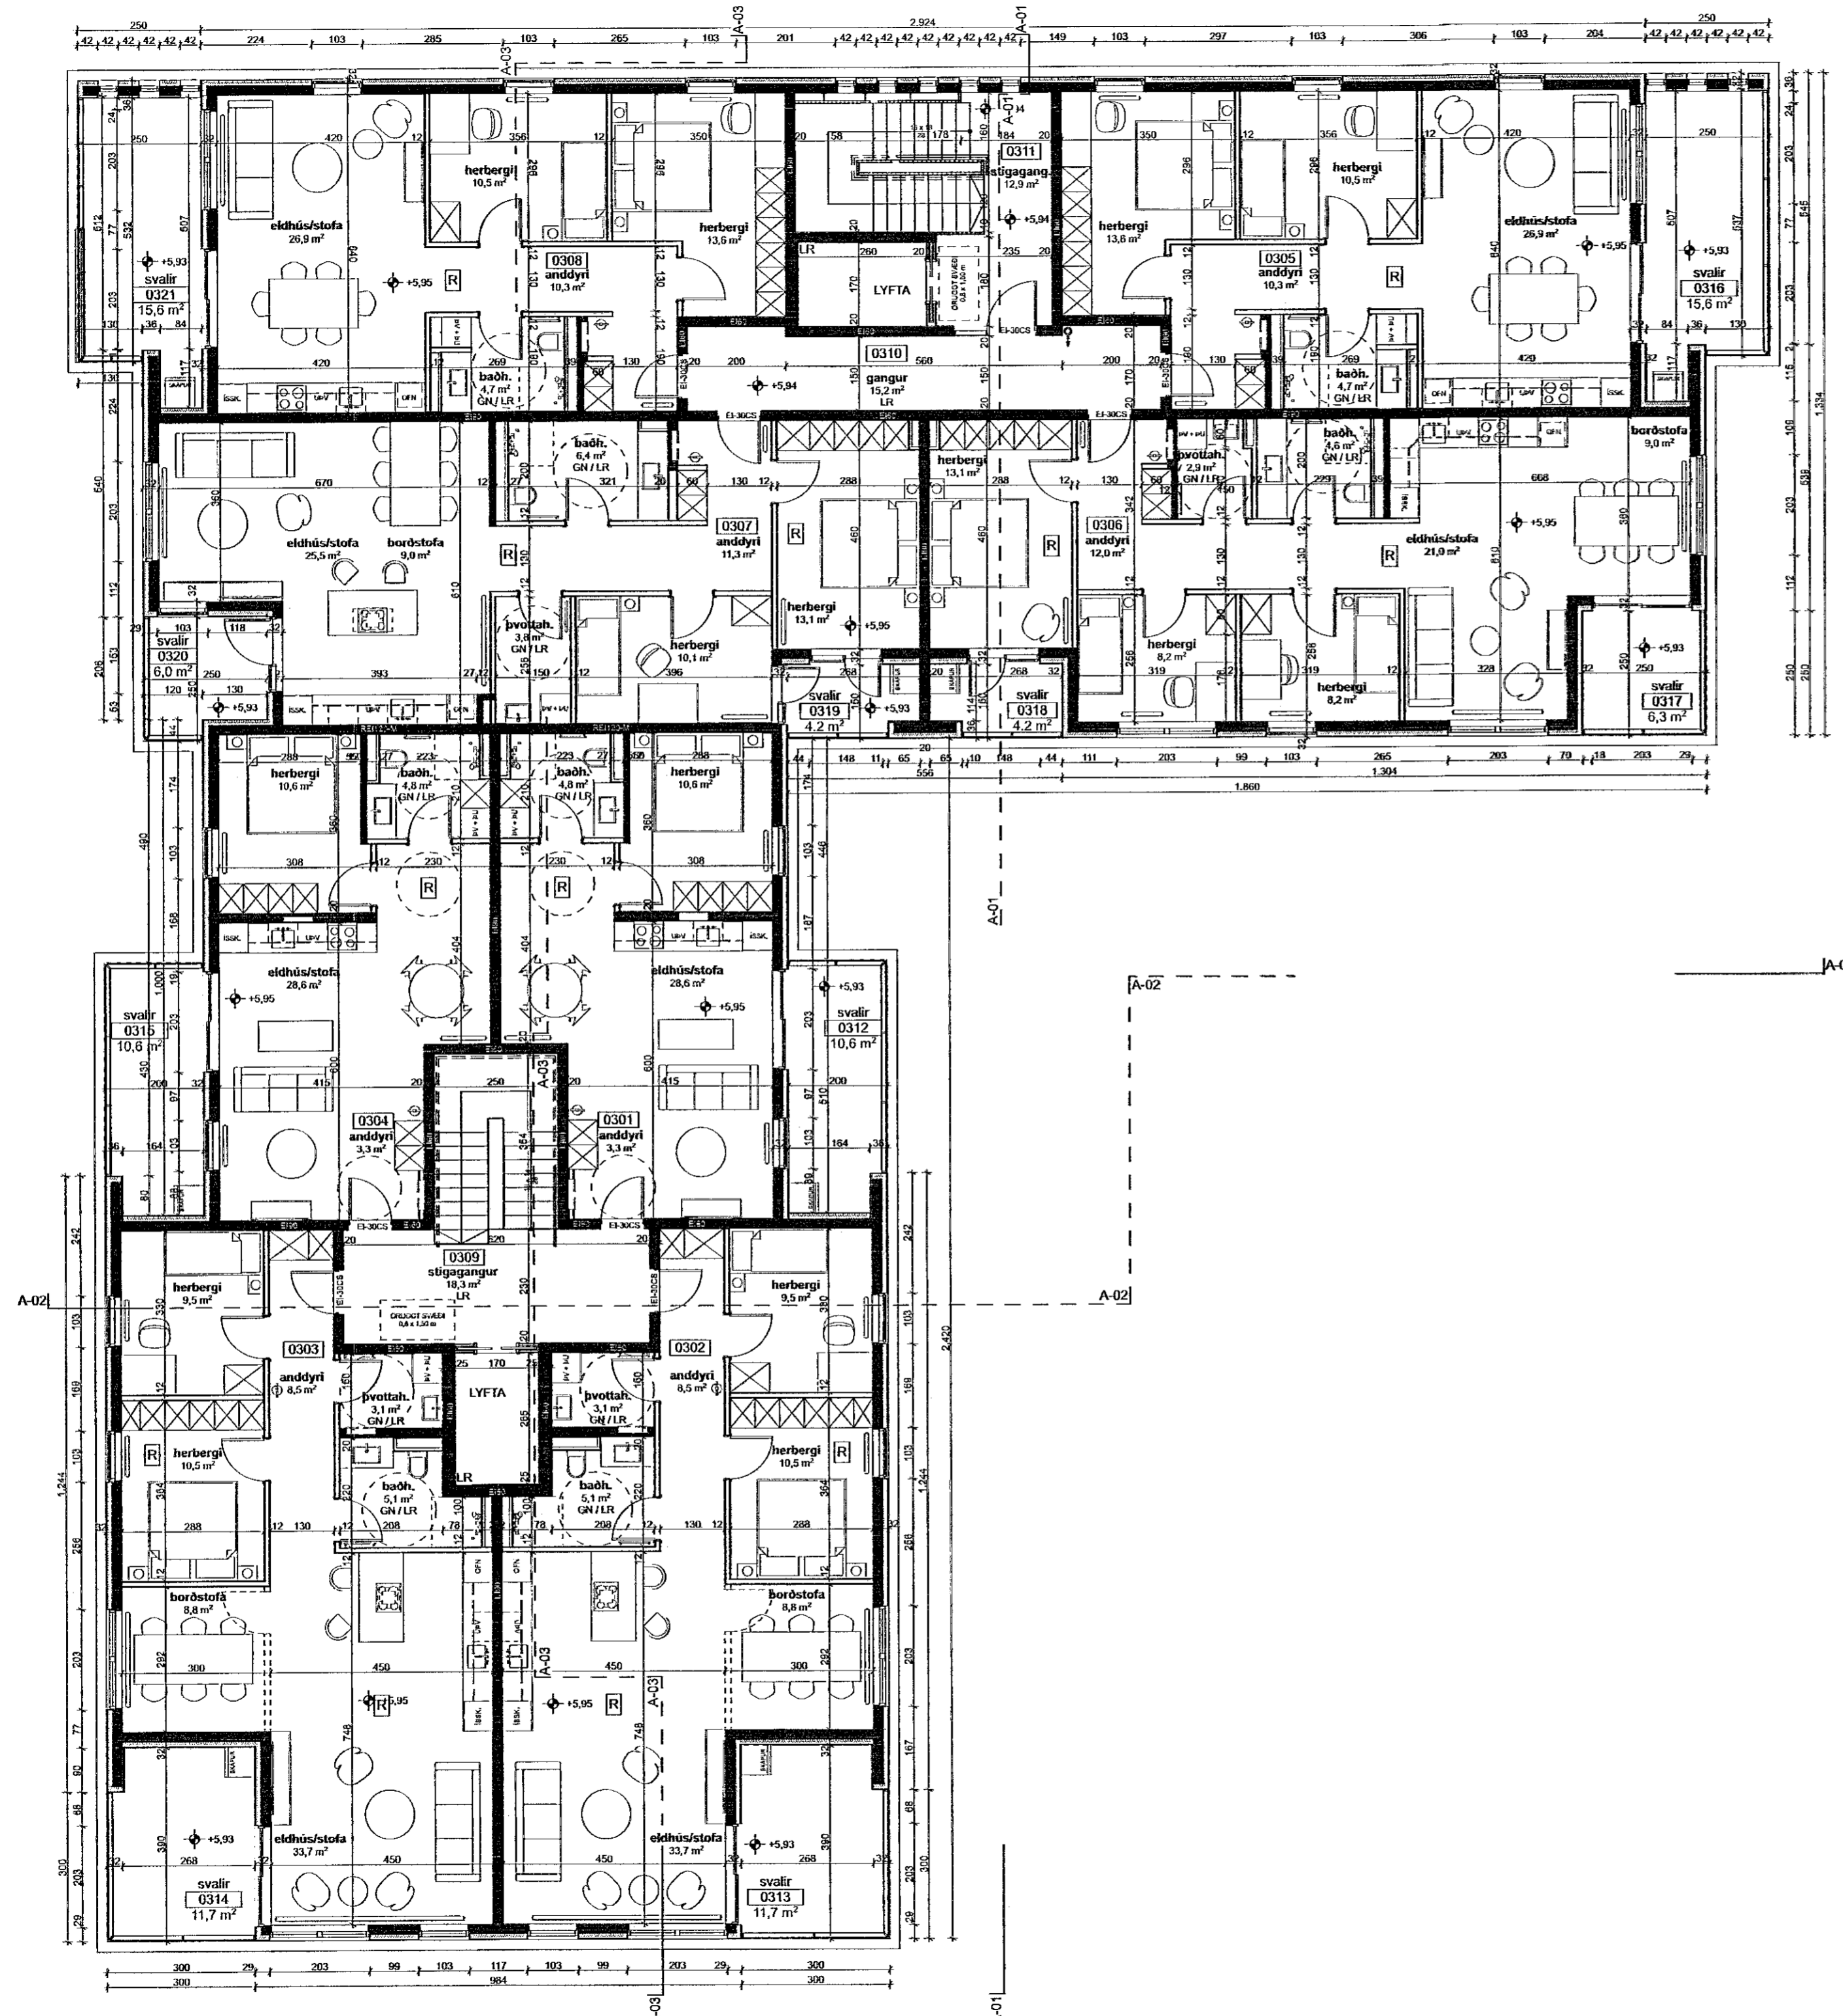

SAS
12.04.2022

Árni Árnason
2022.04.12
13:05
462000'

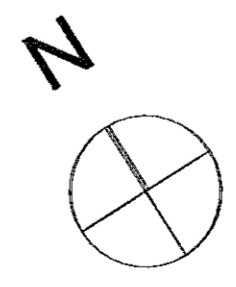

+Arkitektar	
Hringhamar 9	dags. 12.4.2022
Hafnarfjörður	mikv. 1:100
3.hæð	teikn. AB, AK
	verknr. 2201

3.HÆÐ // 1:100