
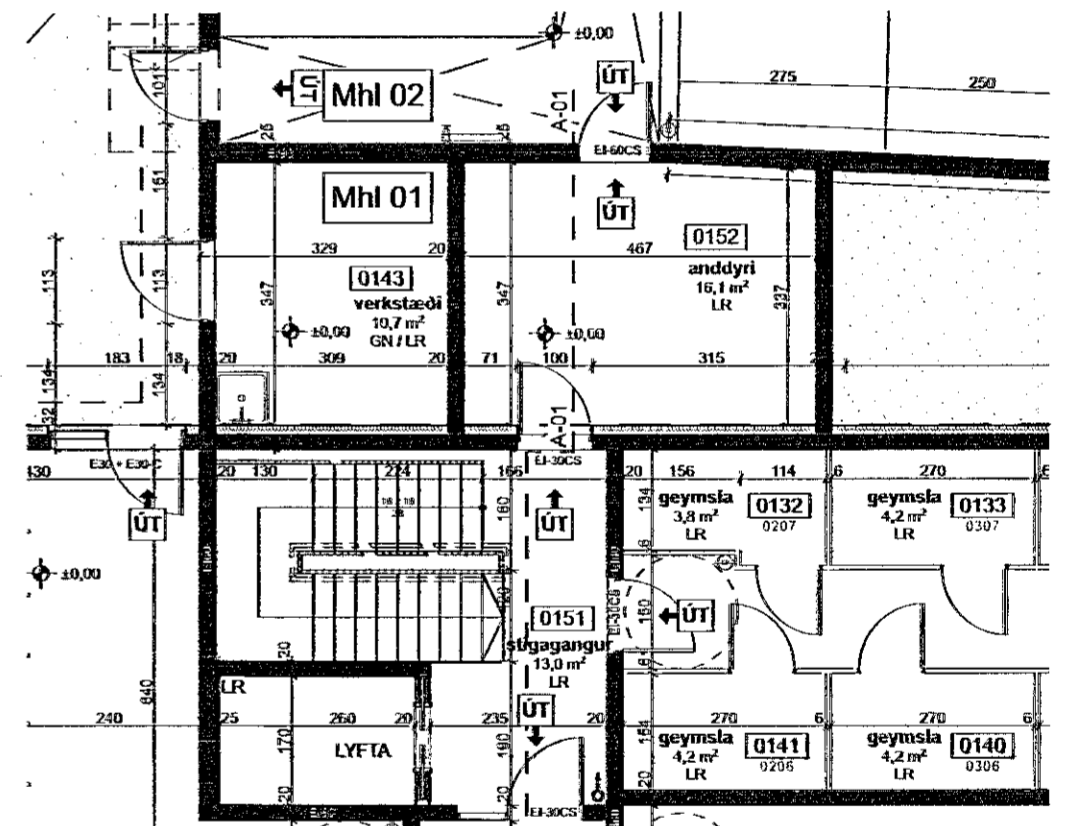


Samþykkt þann
13. apríl 2022
Byggingafulltrúinn í Hafnarfirði
J. M. M.

SHS
22.04.2022

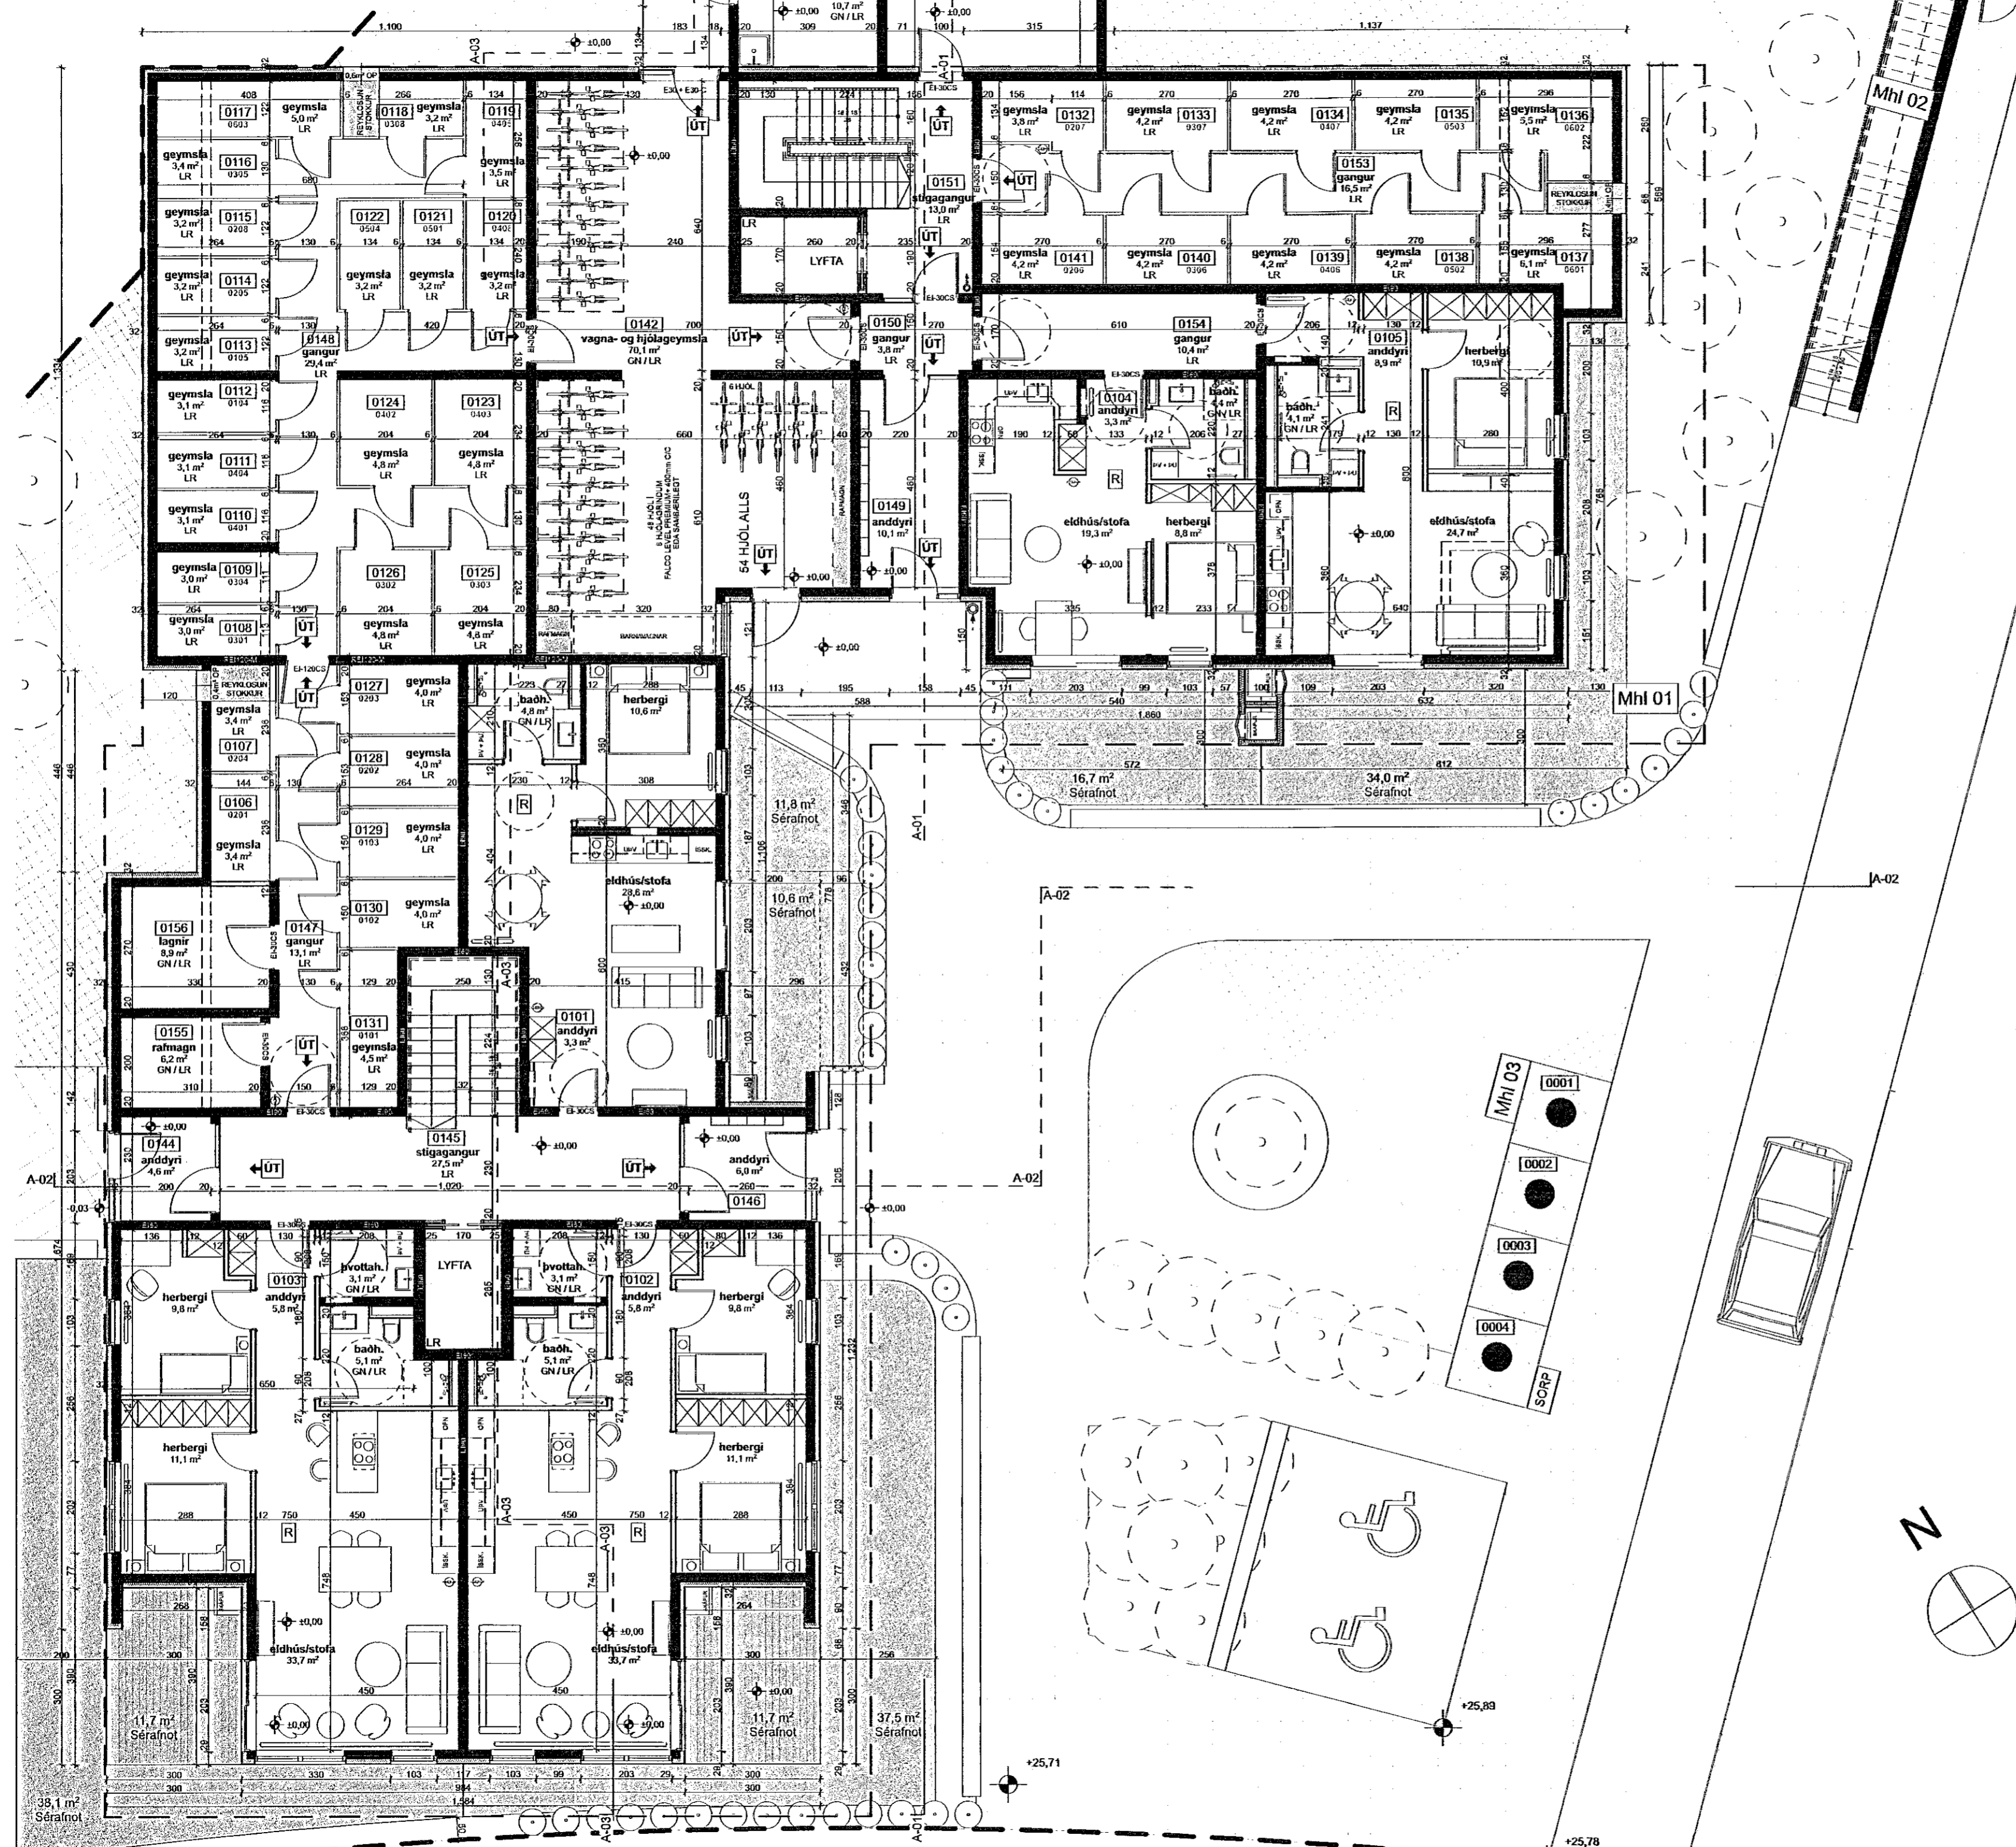

Arri Arnason
2022.04.12
13:04:
42200'00"

Arkitektar
Hringhamar 9
Hafnarfirður
1.hæð

dags.	12.4.2022
mkv.	1:100
teikn.	AB, AK
vorknr.	2201